
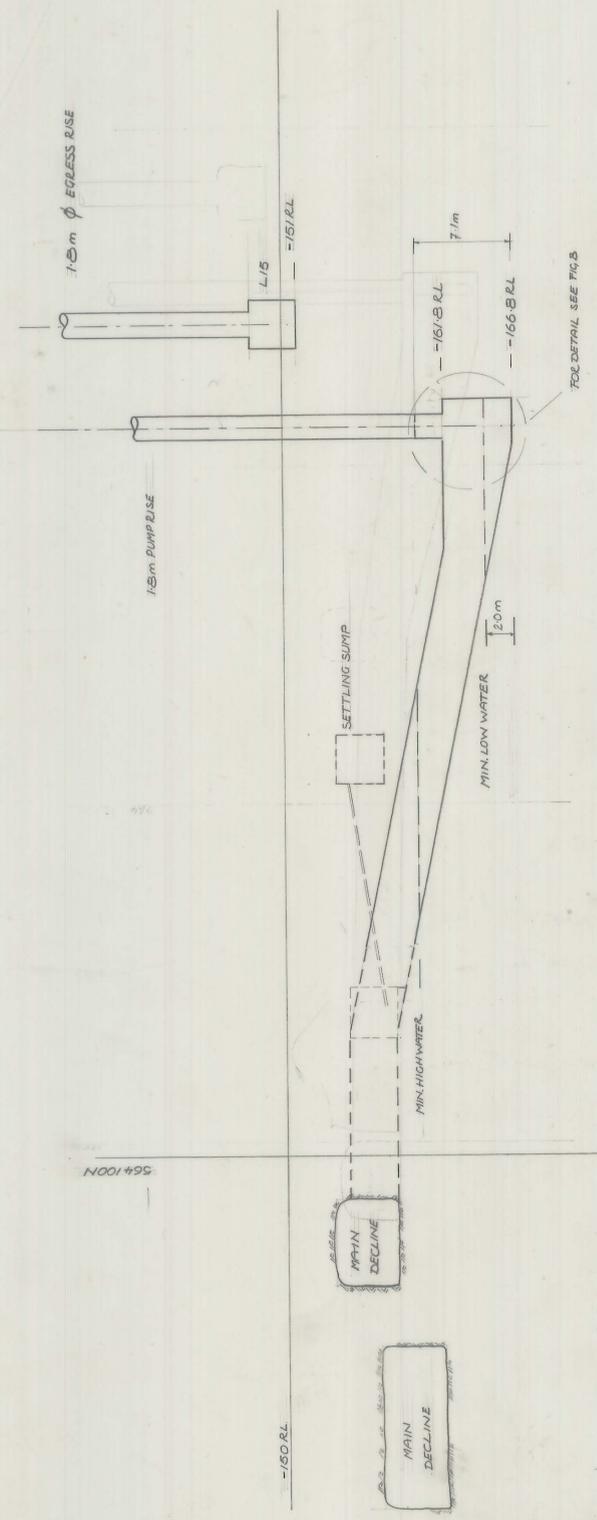


SUMP DETAILS
 TOTAL SETTLING SUMP CAPACITY = 26000 m³
 LIVE CLEAR WATER SUMP = 85,000 m³

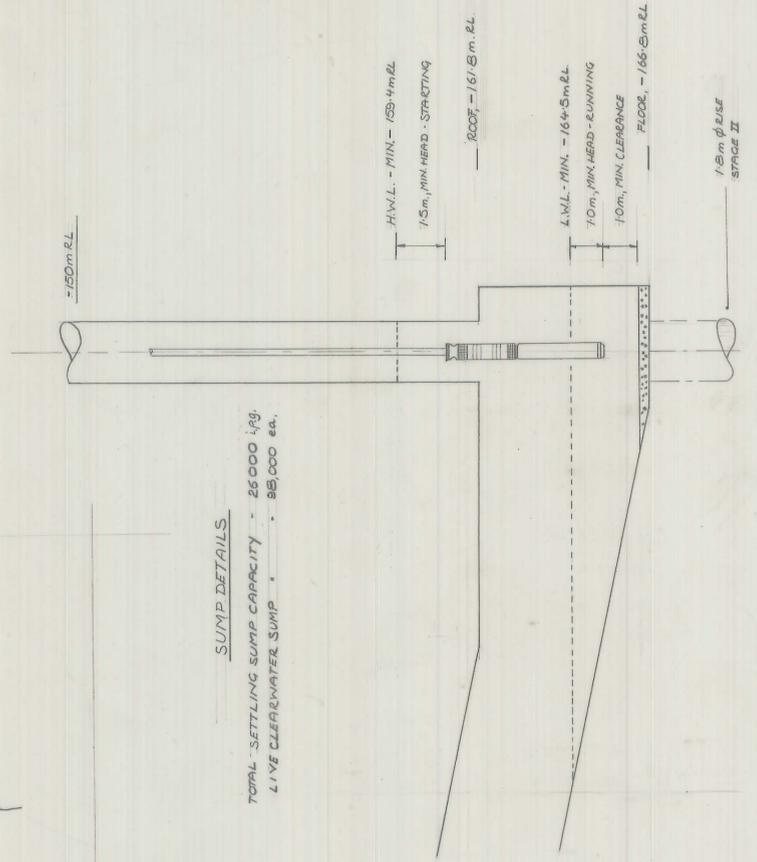

SECTION A-A
 DO NOT SCALE ON HORIZONTAL

(A) EAST SUMP RISE E 220 084.2
 (B) WEST SUMP RISE N 564 163.2
 (C) ESCAPEWAY RISE N 564 163.1
 (D) ESCAPEWAY RISE E 220 086.4
 SIGNED & CHECKED
[Signatures]

NO	DATE	DESCRIPTION	INITIALS
1	15-9-76	SHOWING A POSITION OF CHANGING SUMP - UPDATED SECTION A-A	TS

KING ISLAND SCHEELITE		APPROVAL		COPY
DATE: 9/7/76	SCALE: 1:250	PLANNING ENG.:		
MINE: DELPHIN	DWG/NO.: 03 DMD8-1009	SENIOR PLAN. ENG.:		
EMERGENCY PUMPING SCHEME		MINE SUPT.:		
-150m RL LAYOUT		G. MINING SUPT.:		
PRELIMINARY	FINAL	SENIOR SURV'R.:		
		SENIOR GEOLOGIST:		
		SURVEYOR:		