



Rise diameter 1835mm

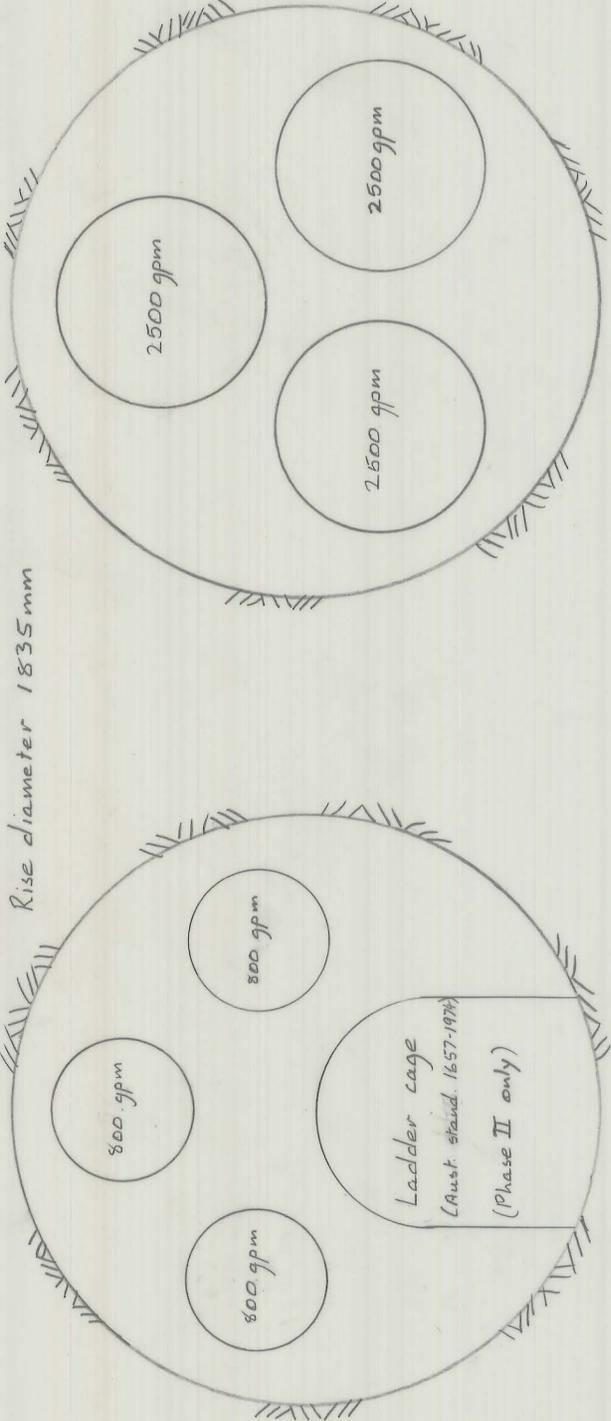


EMERGENCY PUMP CONFIGURATION

Scale 1:15

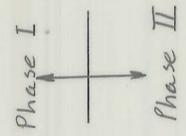


Note: Phase I to be in service for approximately 3 years, until excavation of Phase II

Surface

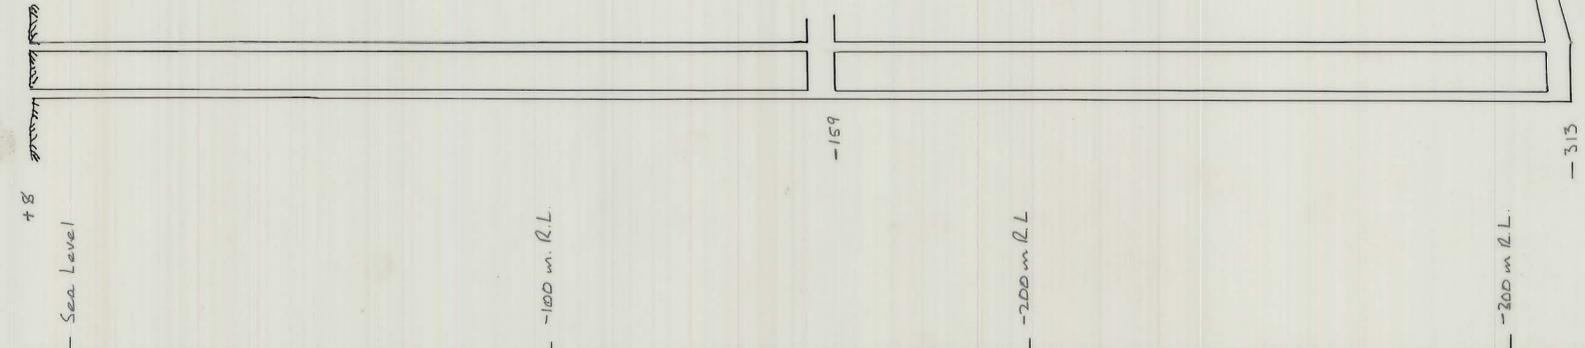

SCHEMATIC SECTION

Scale 1:1000

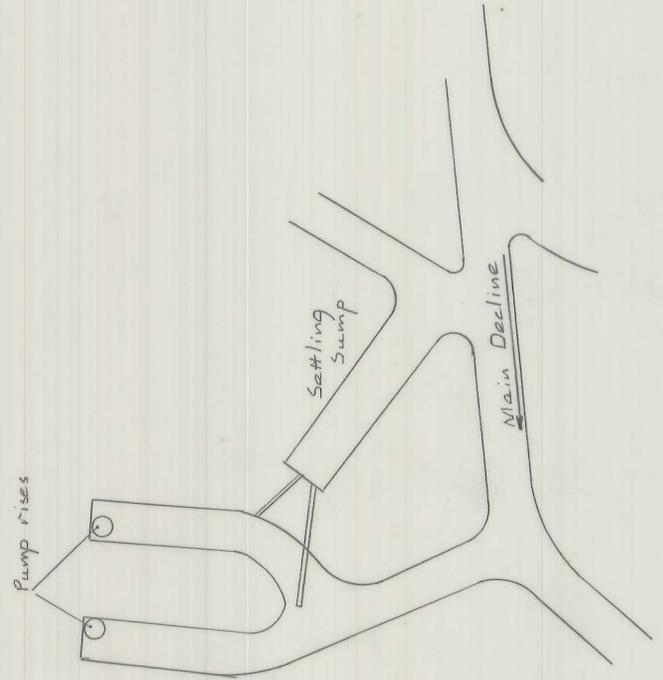

-150m R.L. SUMP LAYOUT

Scale 1:500

<b>KING ISLAND SCHEELITE</b>			
DATE: 5/5/76	SCALE: AS STATED		
MINE: DOLPHIN	DWG/NO.: 04.DM08.2003A		
DOLPHIN PUMPING SCHEME			
PRELIMINARY	X	FINAL	
M. J. Rimmer			