

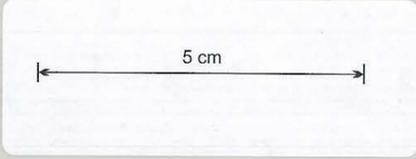


27 JUN 1981

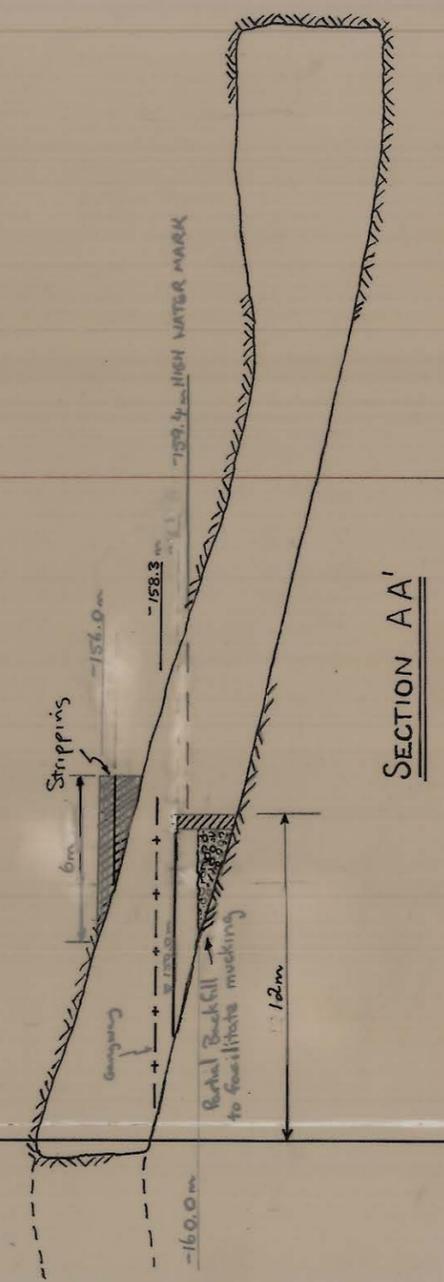

03 DM 08 3009

0374_3284

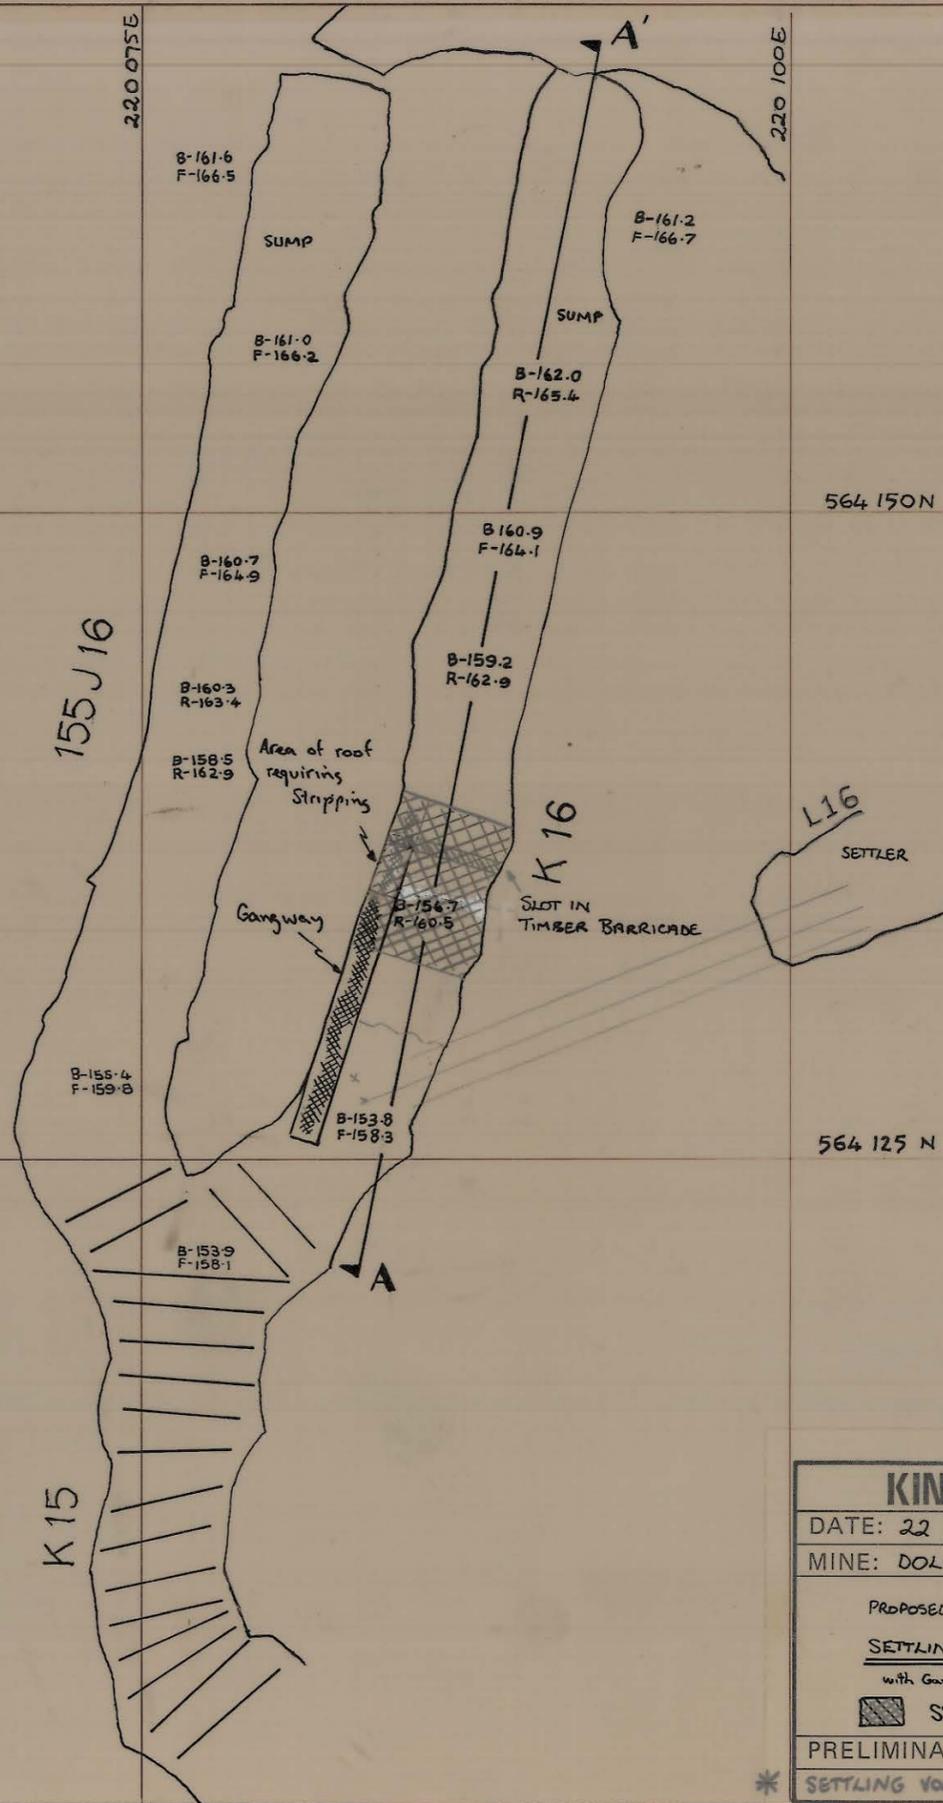

KING ISLAND SCHEELITE		APPROVAL	COPY
DATE: 22 NOVEMBER 1977	SCALE: 1:250	PLANNING ENG.: [Signature] 22/11/77	
MINE: DOLPHIN	DWG/NO.: 03 DM 08/3009	SENIOR PLAN. ENG.: [Signature] 22/11/77	
PROPOSED LAYOUT FOR: <u>SETTLING BARRICADE IN K16 SUMP</u> with Gangway access to Pump Float Switches.		MINE SUPT.: [Signature]	B2
		G. MINING SUPT.: [Signature]	
* STRIPPING		SENIOR SURV'R.: [Signature]	
		SENIOR GEOLOGIST: [Signature]	
PRELIMINARY	FINAL	SURVEYOR:	
* SETTLING VOLUME ASSUMING PARTIAL BACKFILL =		24000 litres (5250 gallons)	