


03DM08 - 4001

0374\_3292

5 cm

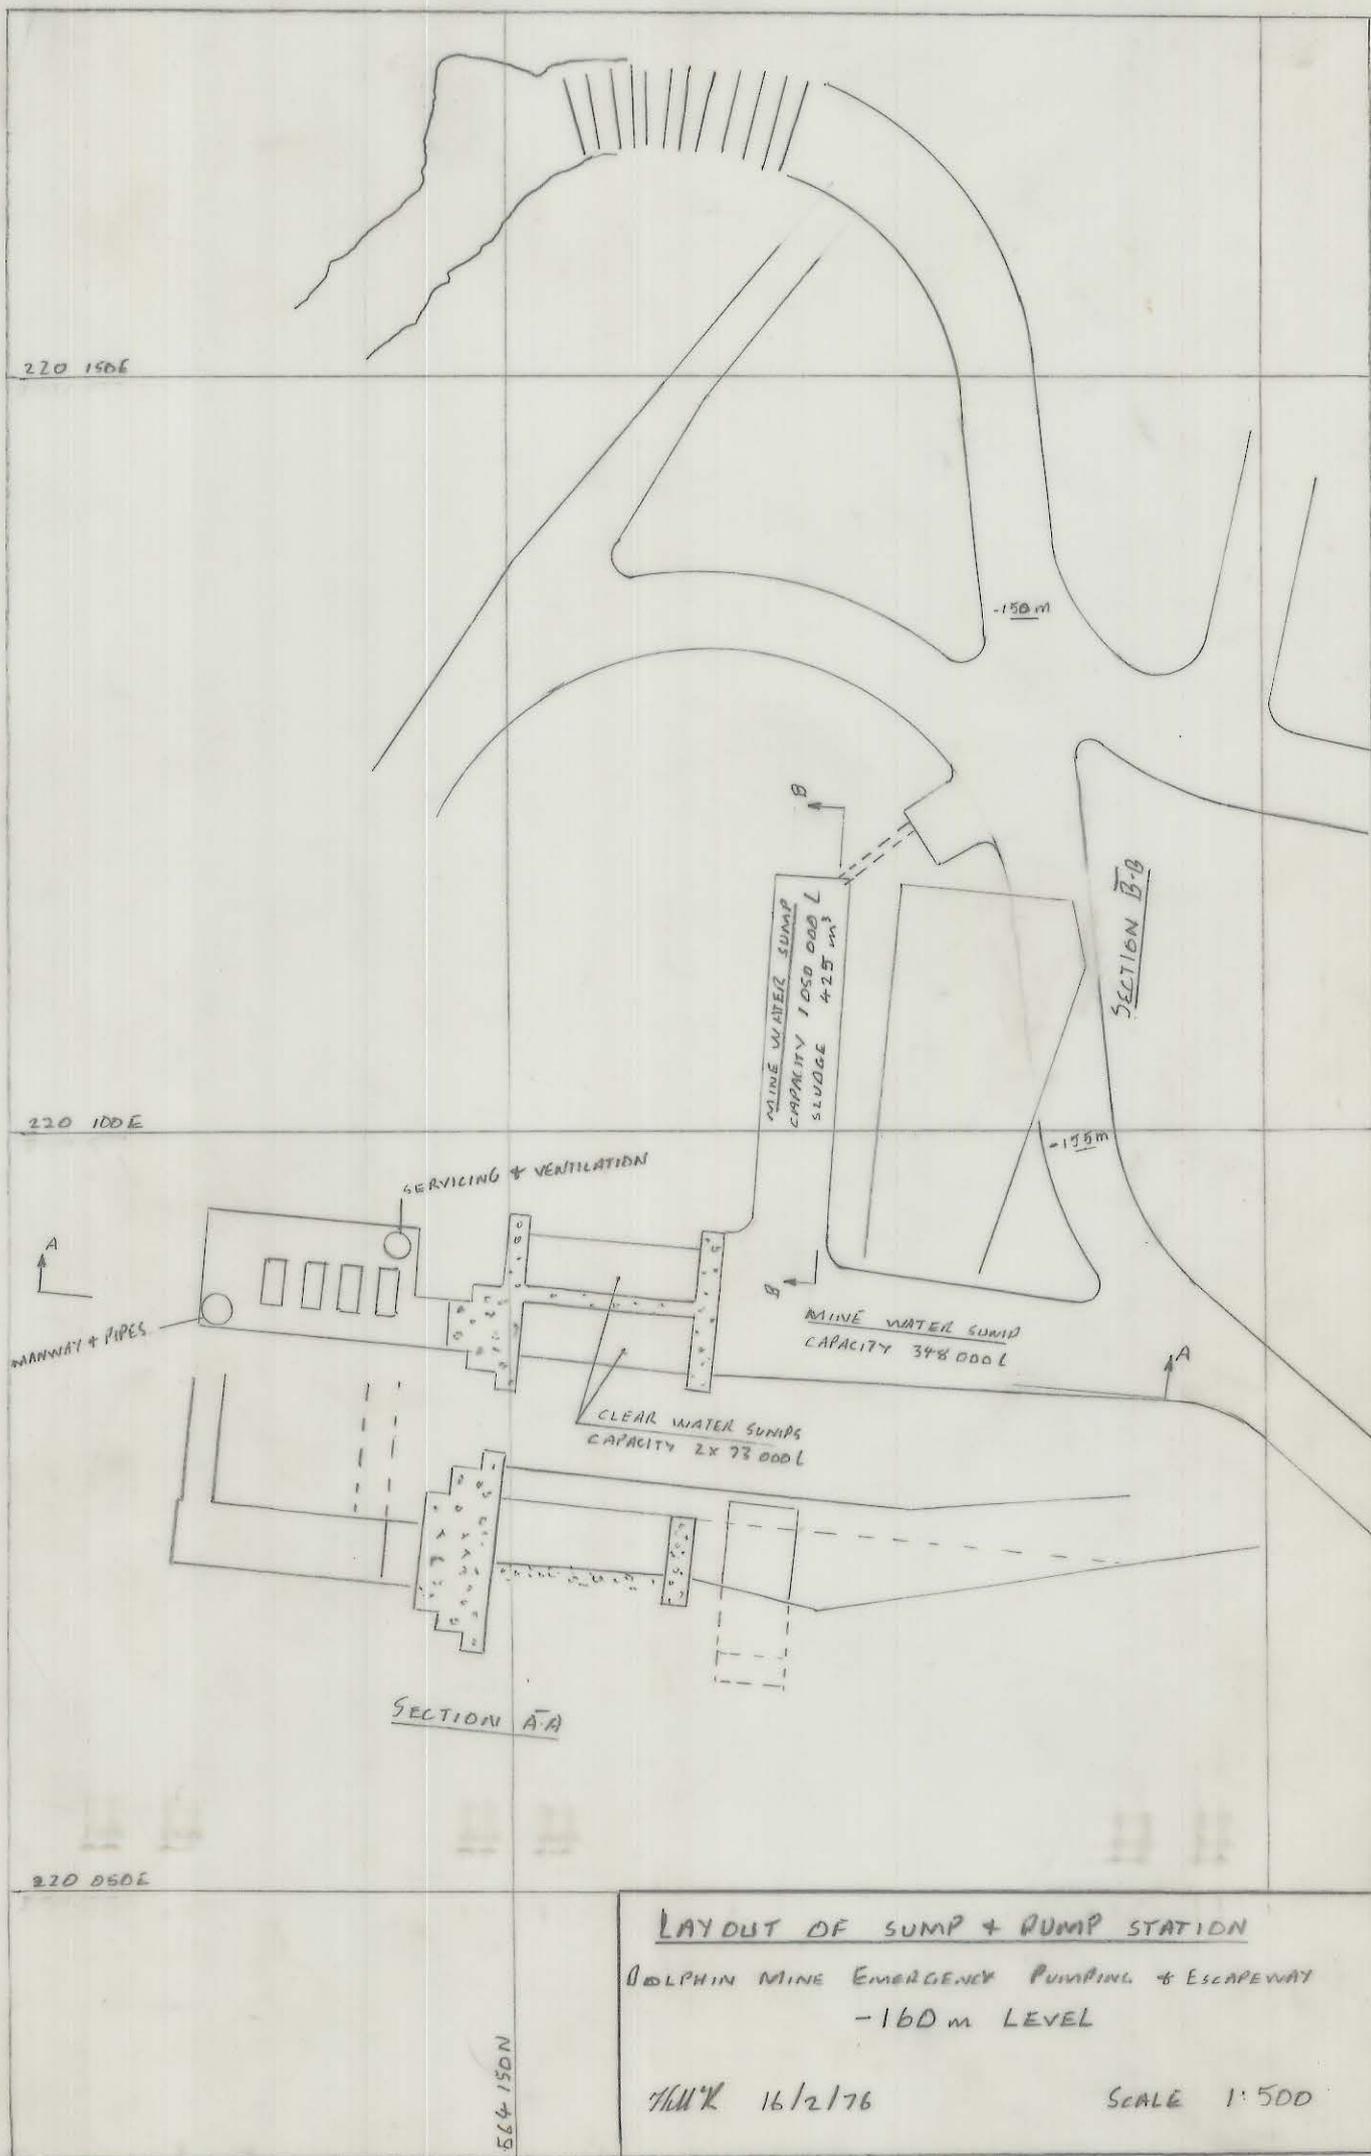

LAYOUT OF SUMP + PUMP STATION

DOLPHIN MINE EMERGENCY PUMPING & ESCAPEWAY  
-160 m LEVEL

MURK 16/2/76

SCALE 1:500