
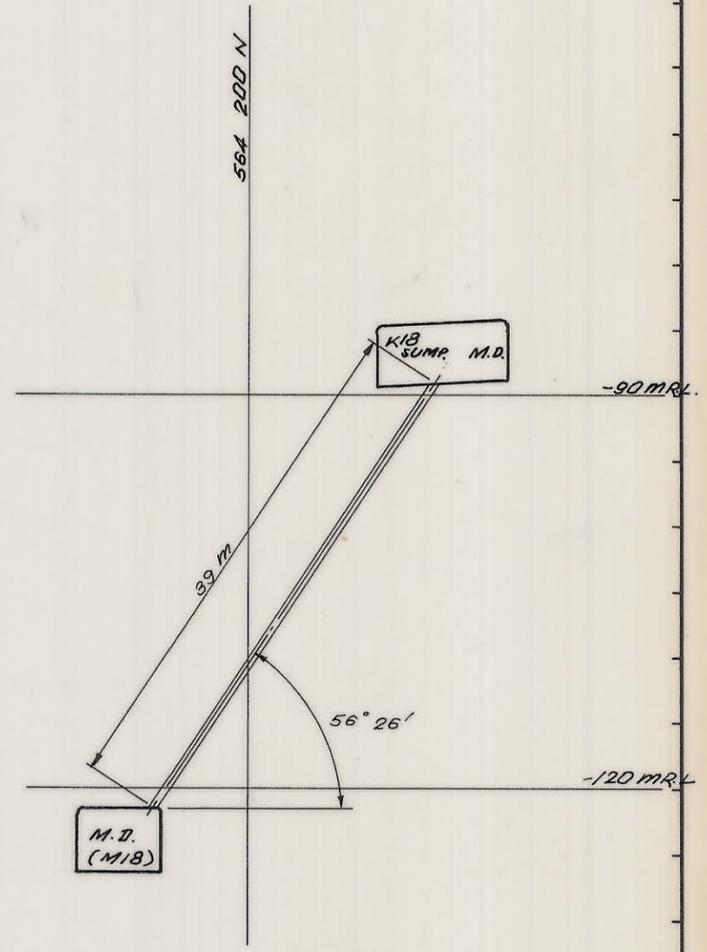


0374\_3300

03DM08-3017

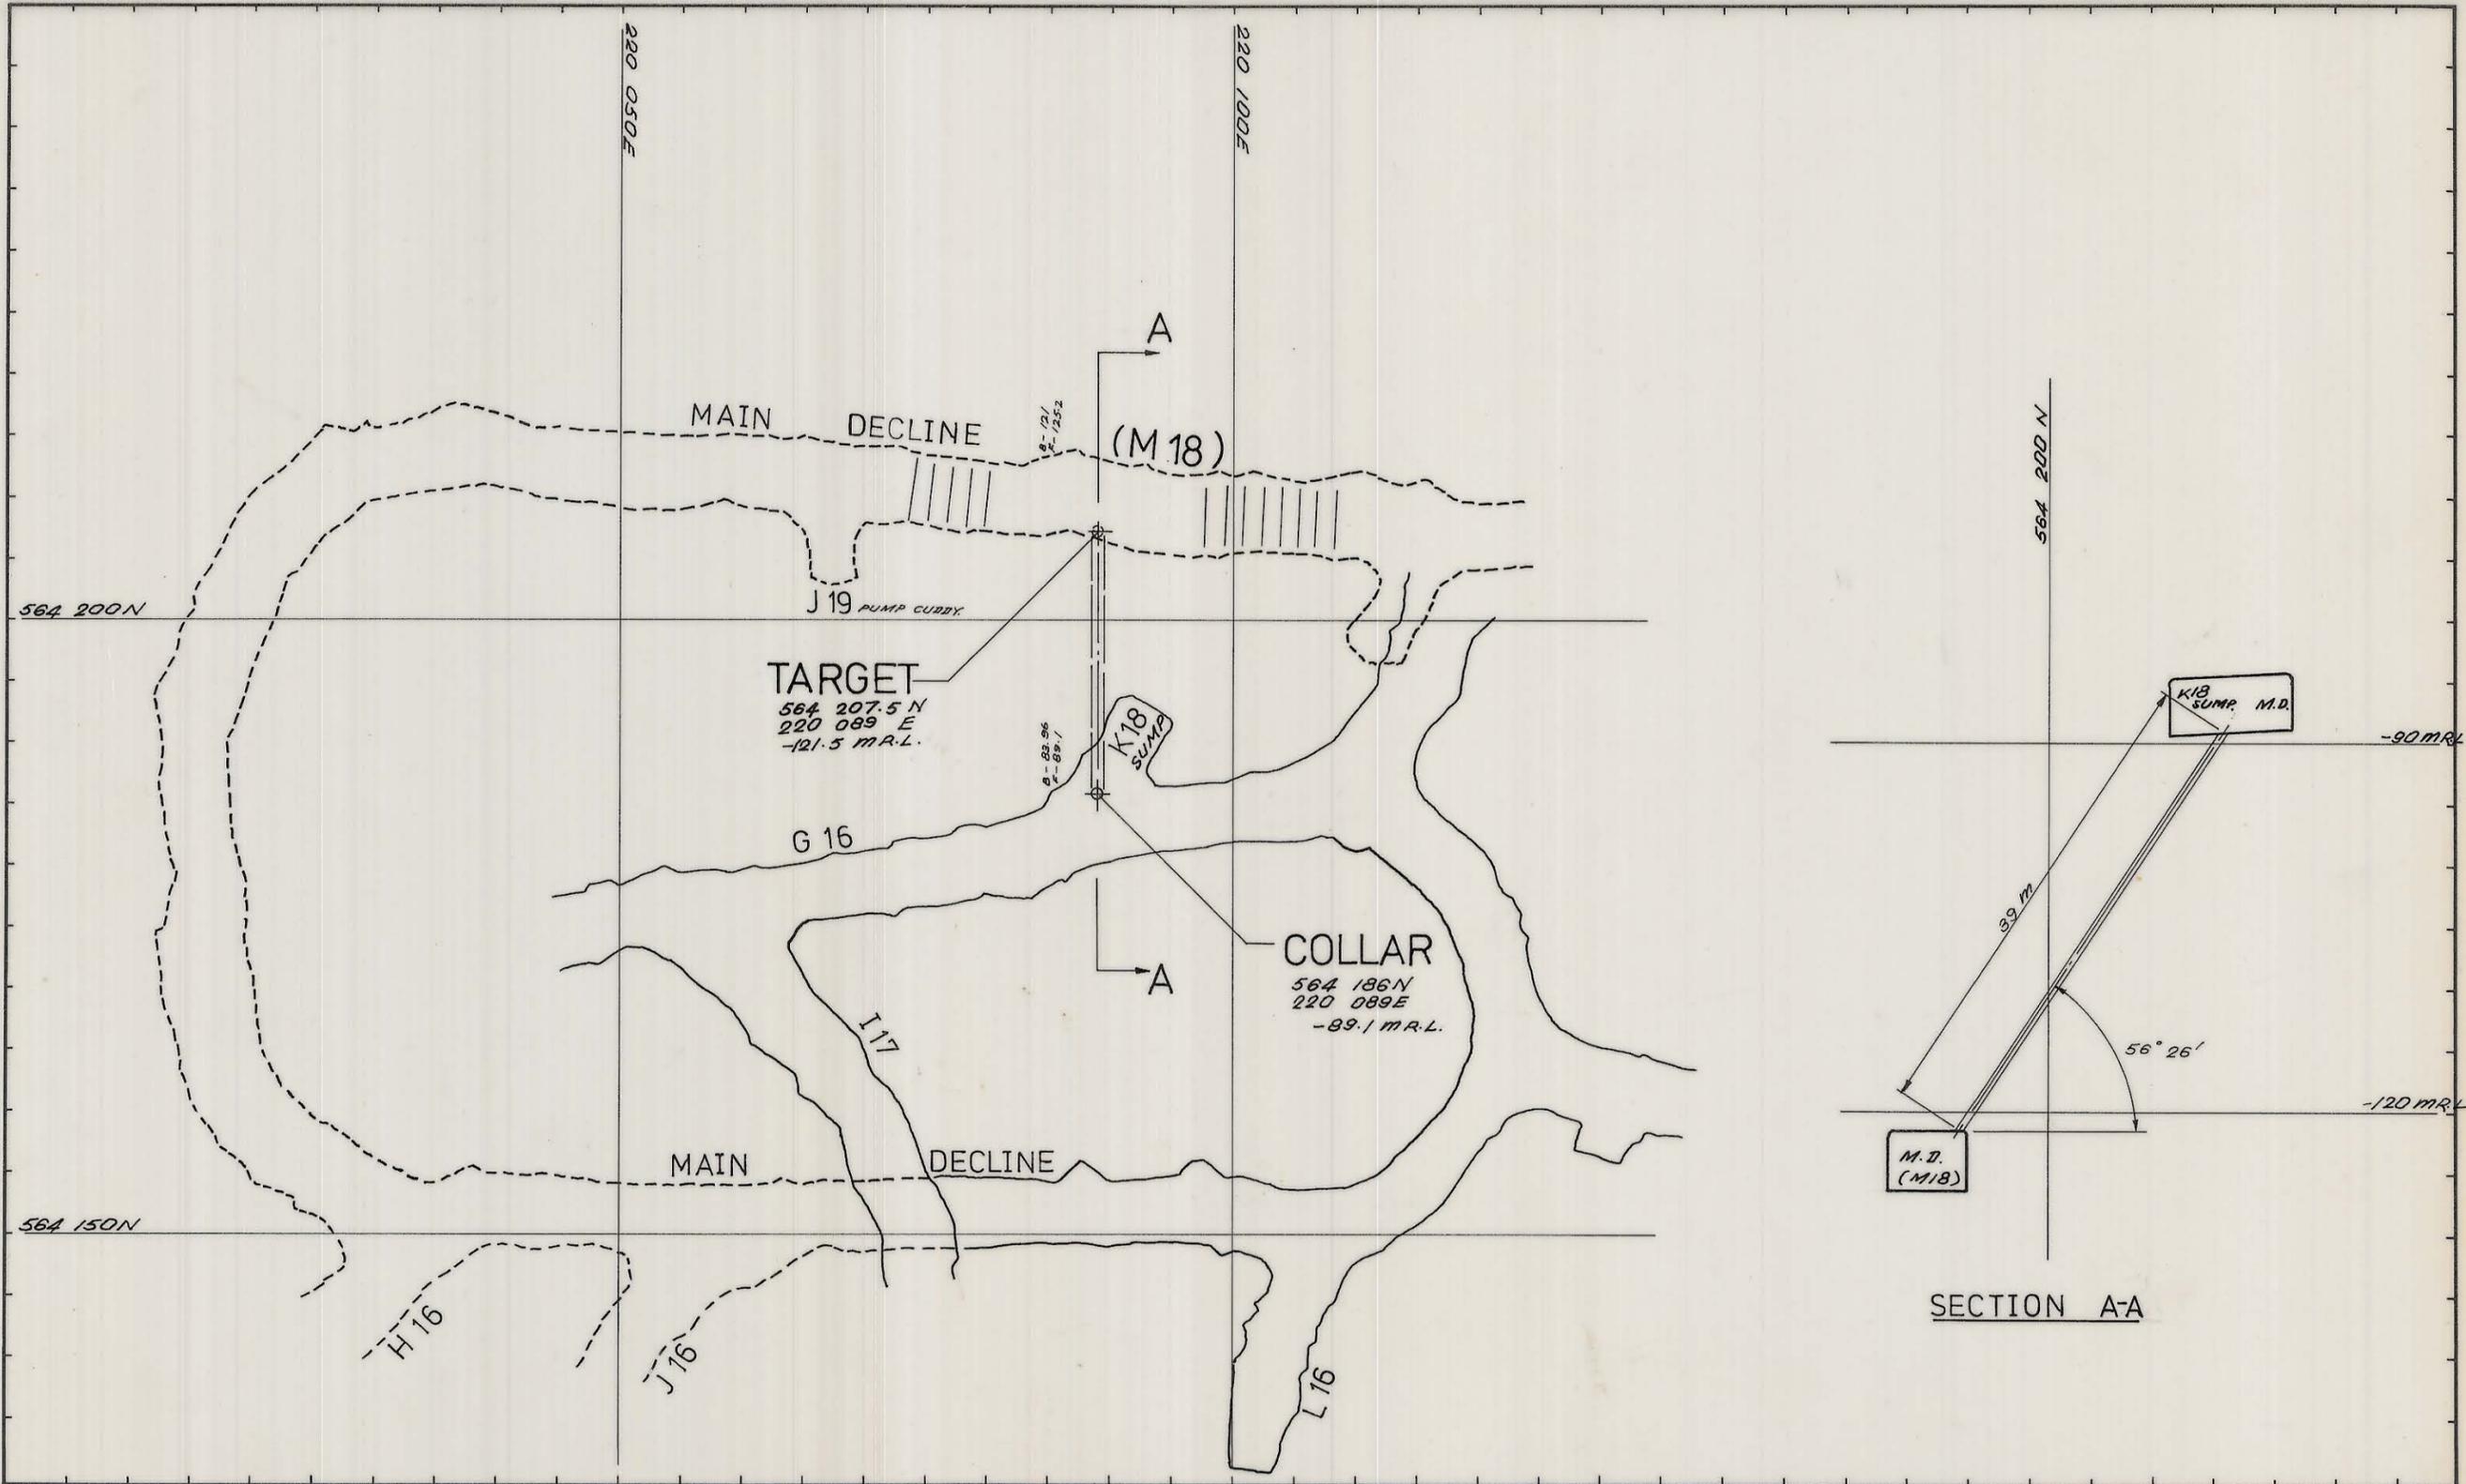

SECTION A-A

GEOLOGY NOTE: HOLE WILL BE ENTIRELY IN QUARTZITES

REF PLAN 042M14-1003/1004

GEOLOGY	R.ESP.	19-5-81
SURVEY	J.W.	
PLANNING	J. Brown	19.6-81
ROCK MEC.	D.M.M.	19.6.81
MINE SUPT.		
G.M.S.		
T.S.S.		

SCALE 1: 500

**KS** KING ISLAND SCHEELITE  
GRASSY KING ISLAND

**DOLPHIN MINE**  
DRAINHOLE FROM K18 SUMP  
TO M18 MAIN DECLINE

DRAWING NUMBER 03DM08-3017