
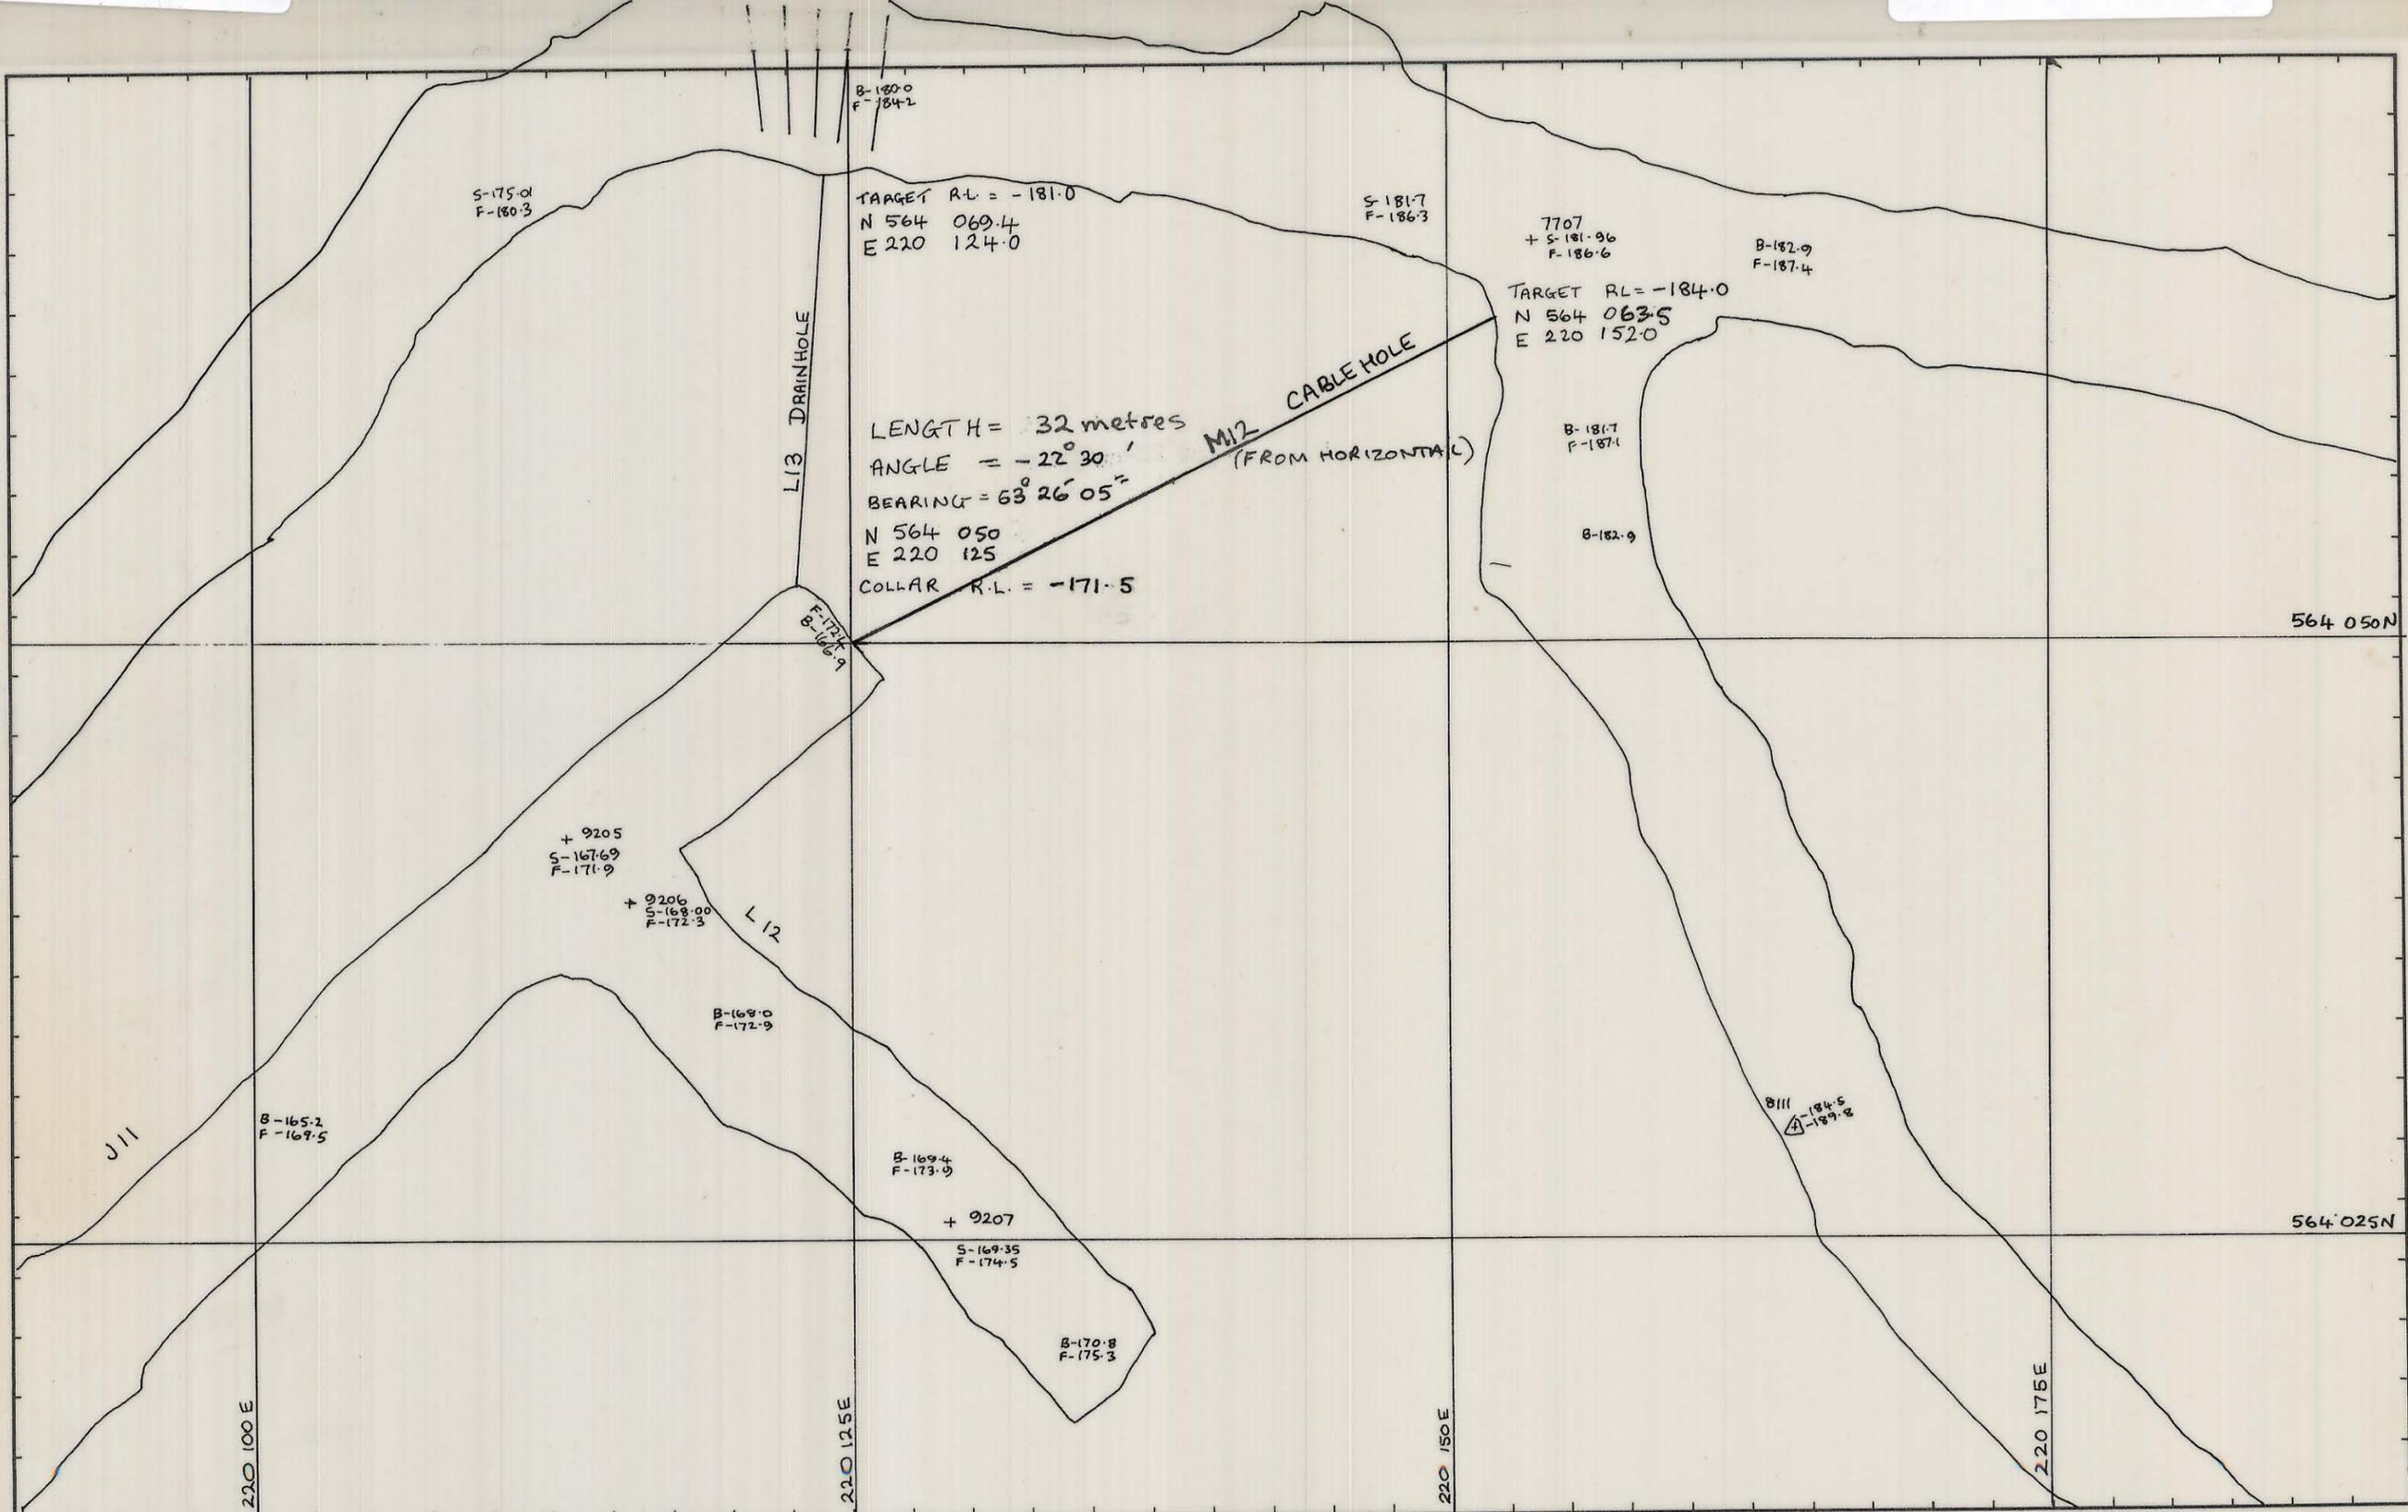


28.2.70

03 DM 08 3021

0374_3305

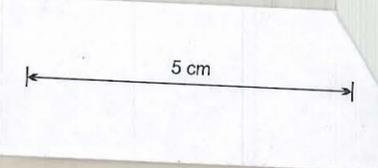

REF PLAN	Mining Supt. Madbury 28/05/88		SCALE	1:250	
					J11 DRIVE (L13) DRAIN HOLE (M12) CABLE HOLE
					DRAWING NUMBER
					03 DM 08 - 3021