


0374_3308

03 DM 08 - 3024

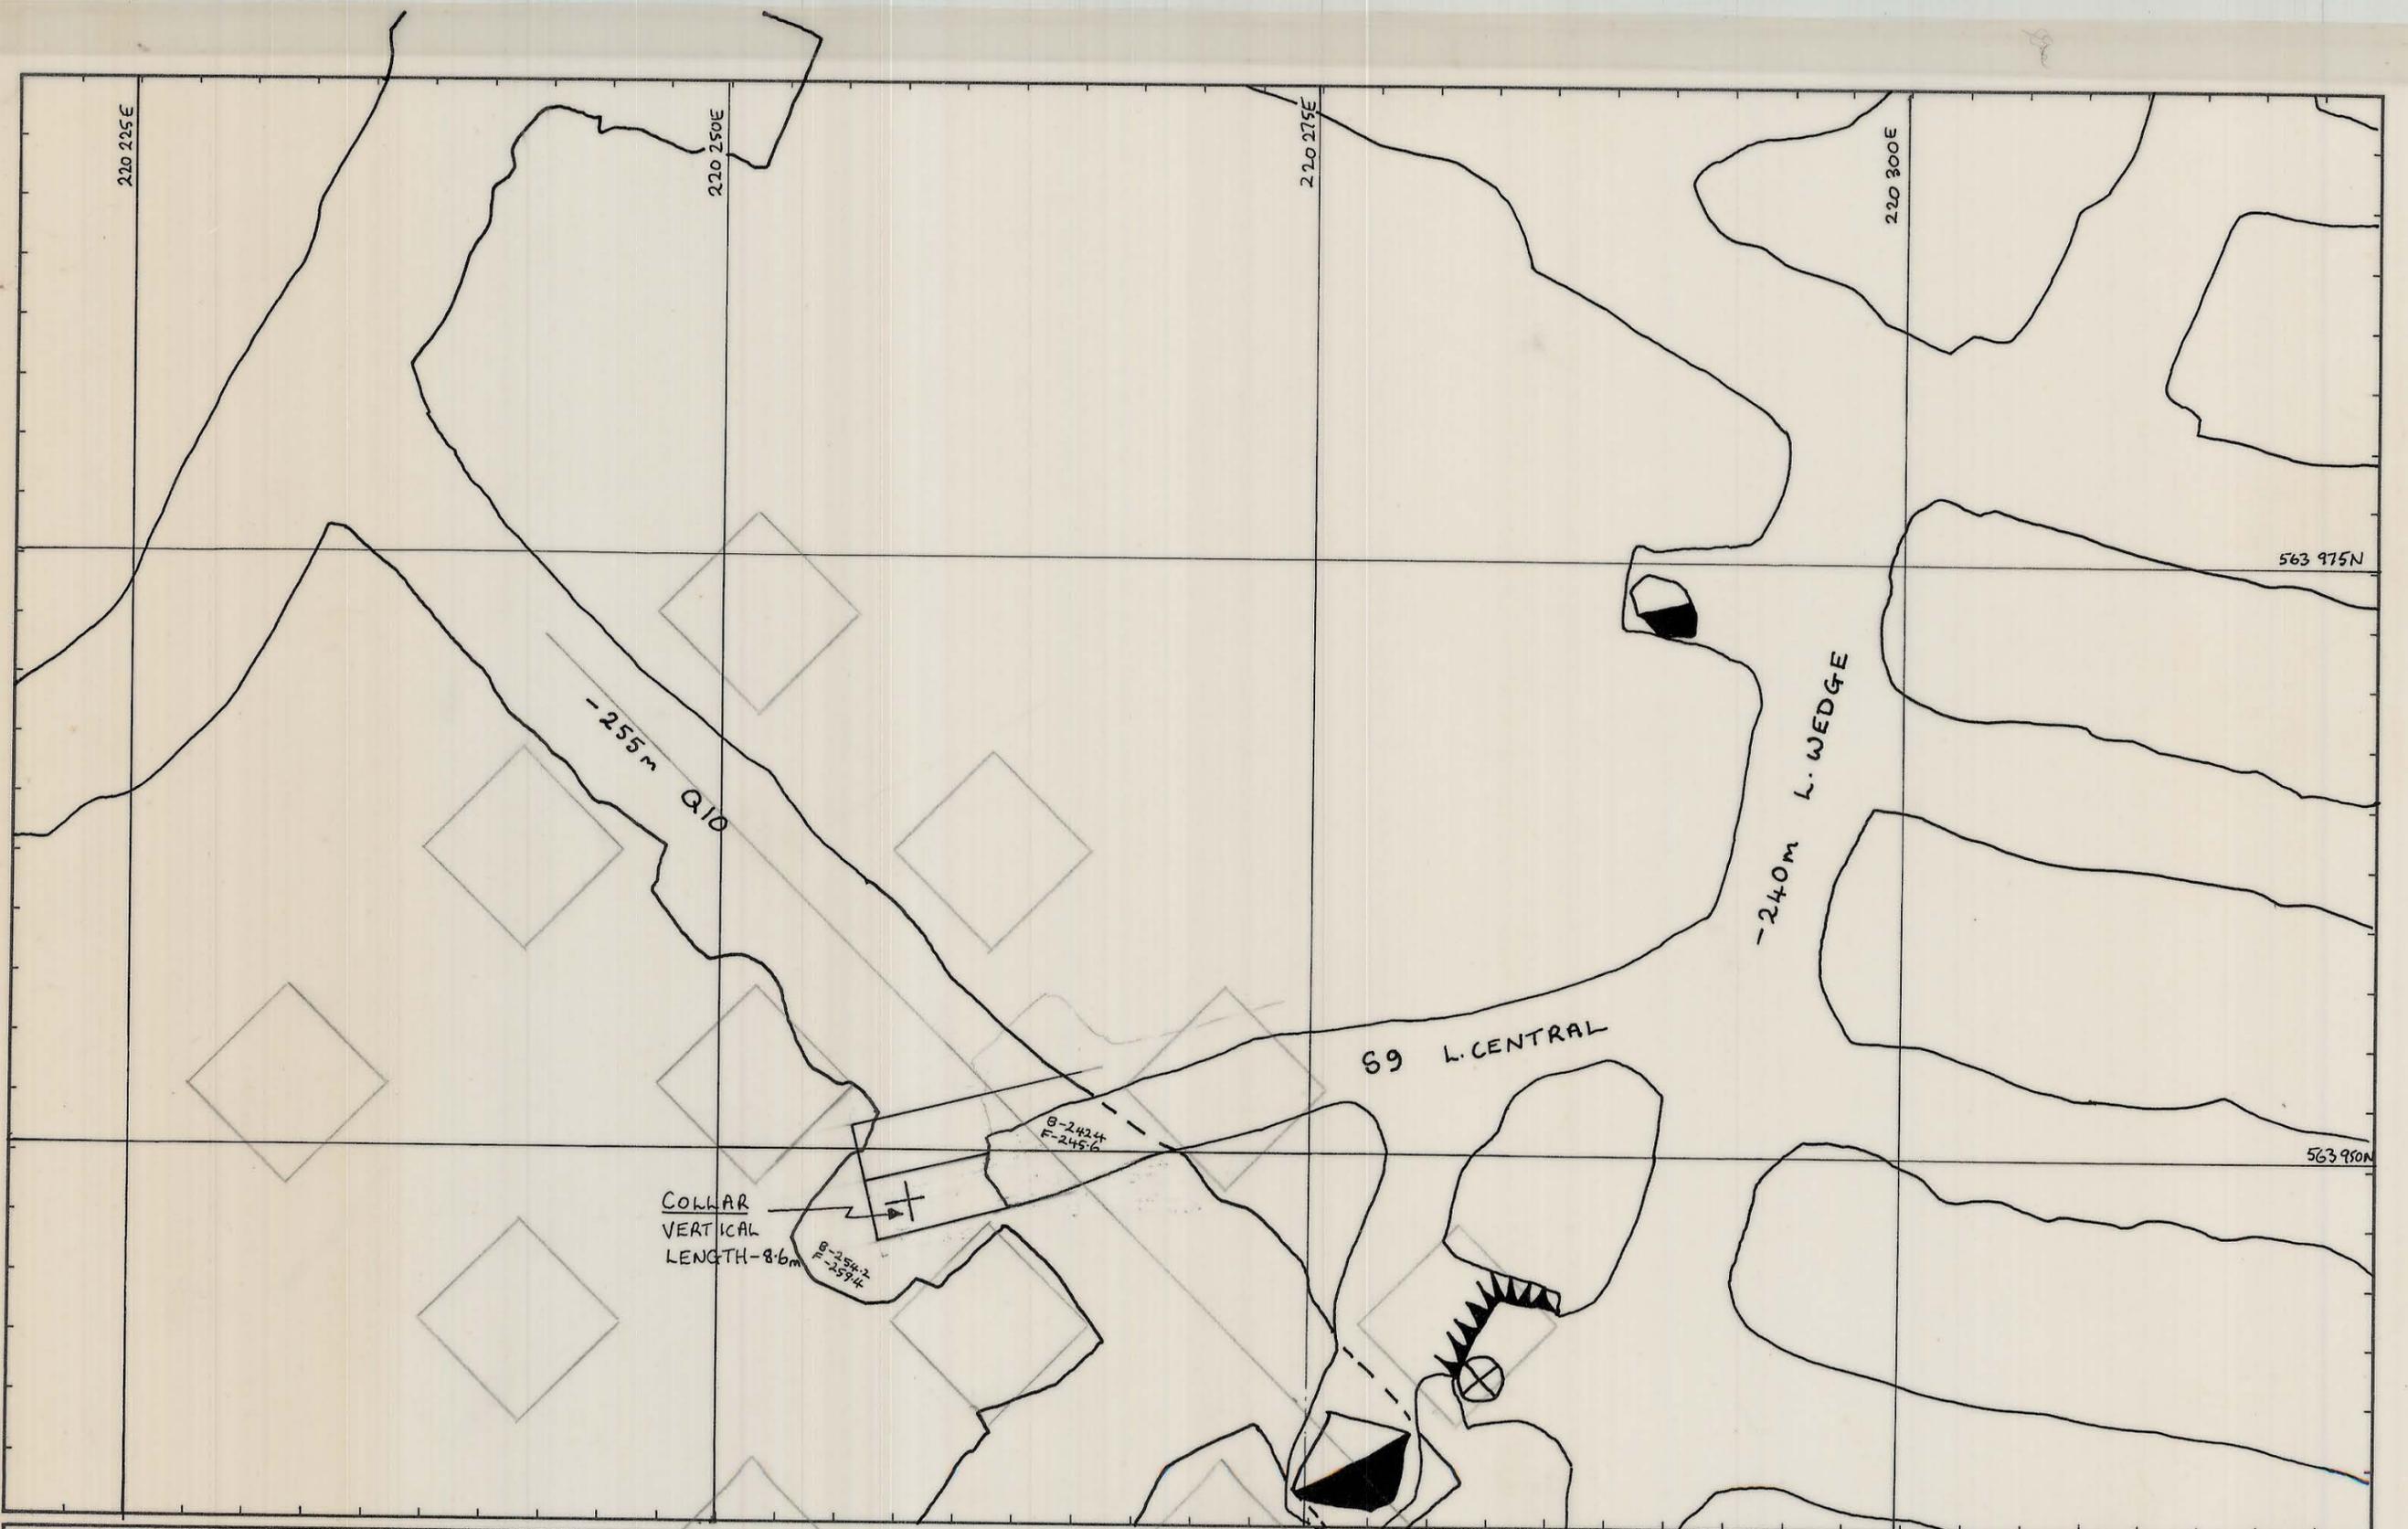

REF. PLAN <i>Mining Supt. Mast Daly</i>	GEOLOGY			SCALE 1:250	KIS KING ISLAND SCHEELITE GRASSY KING ISLAND
	SURVEY				
	PLANNING	AD7	11-11-85	DRAIN HOLE -240L S9	
	ROCK MEC.				
	GRADE CON.				
DRAFTING			DRAWING NUMBER		
T.S.S.			03 DM 08 - 3024		