
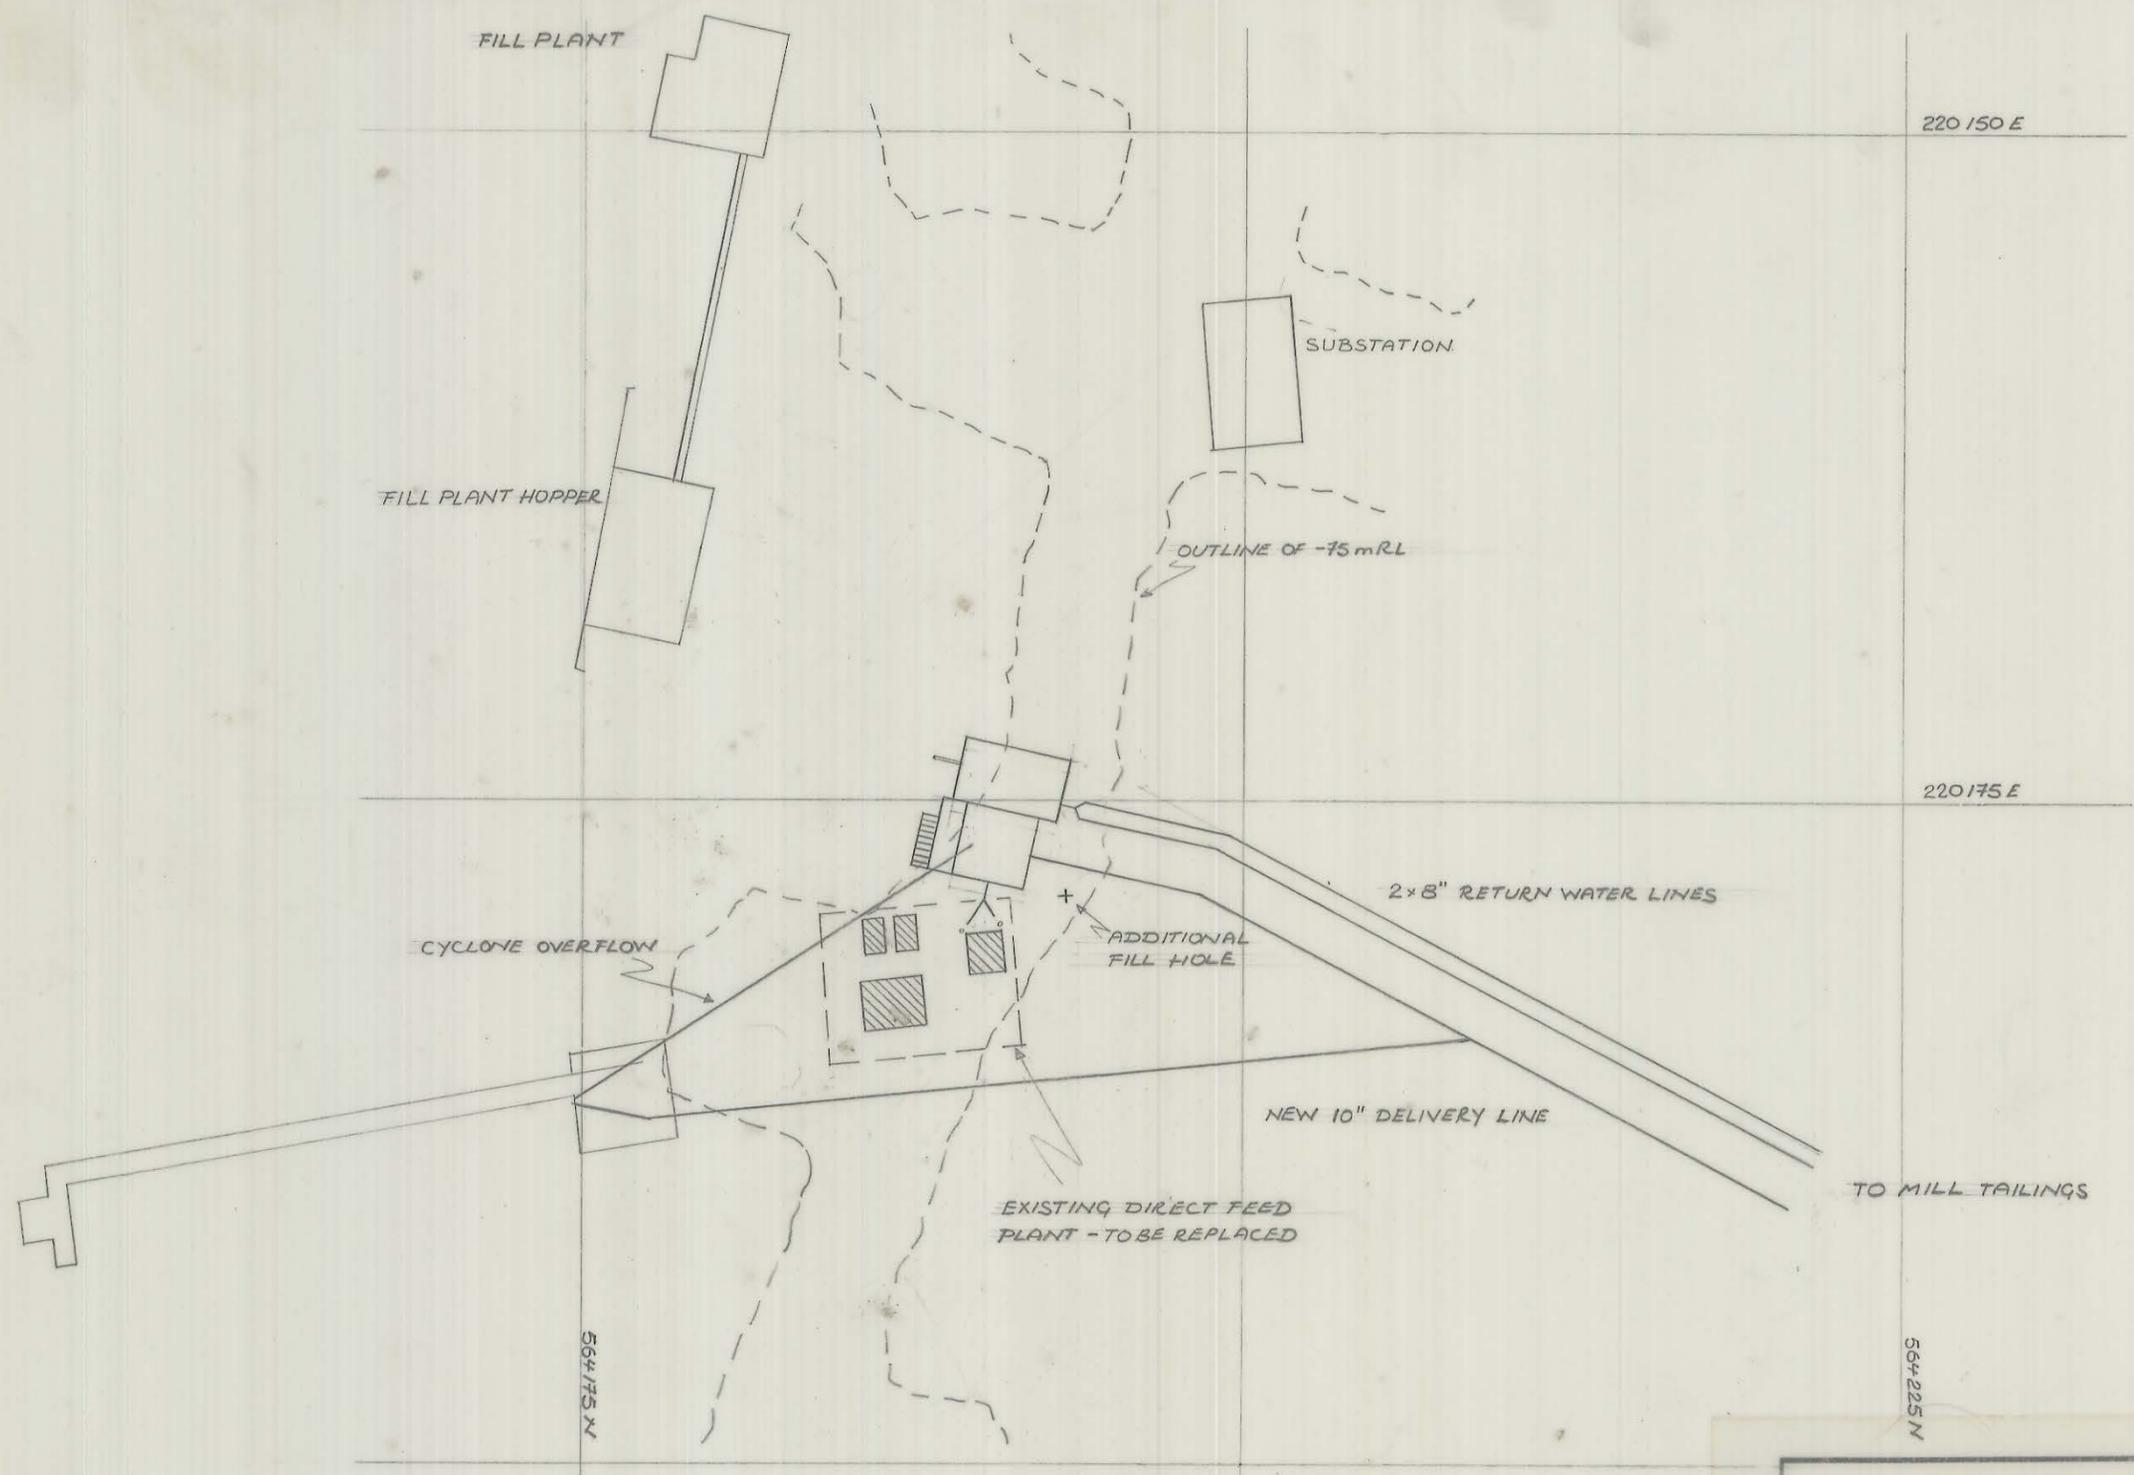


27 JUN 1981

0374_3332

03 DM 21

- 0001
SURFACE FILL
NEW STAND.

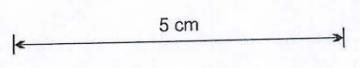

KIS KING ISLAND SCHEELITE
A DIVISION OF WARMAN INTERNATIONAL

GRASSY KING ISLAND
03DM21 0001

PLAN NUMBER PROPOSED LOCATION OF NEW
FILL PLANT CYCLONE AND PUMP STAND.
SCALE 1:250 3.11.77. dib.