
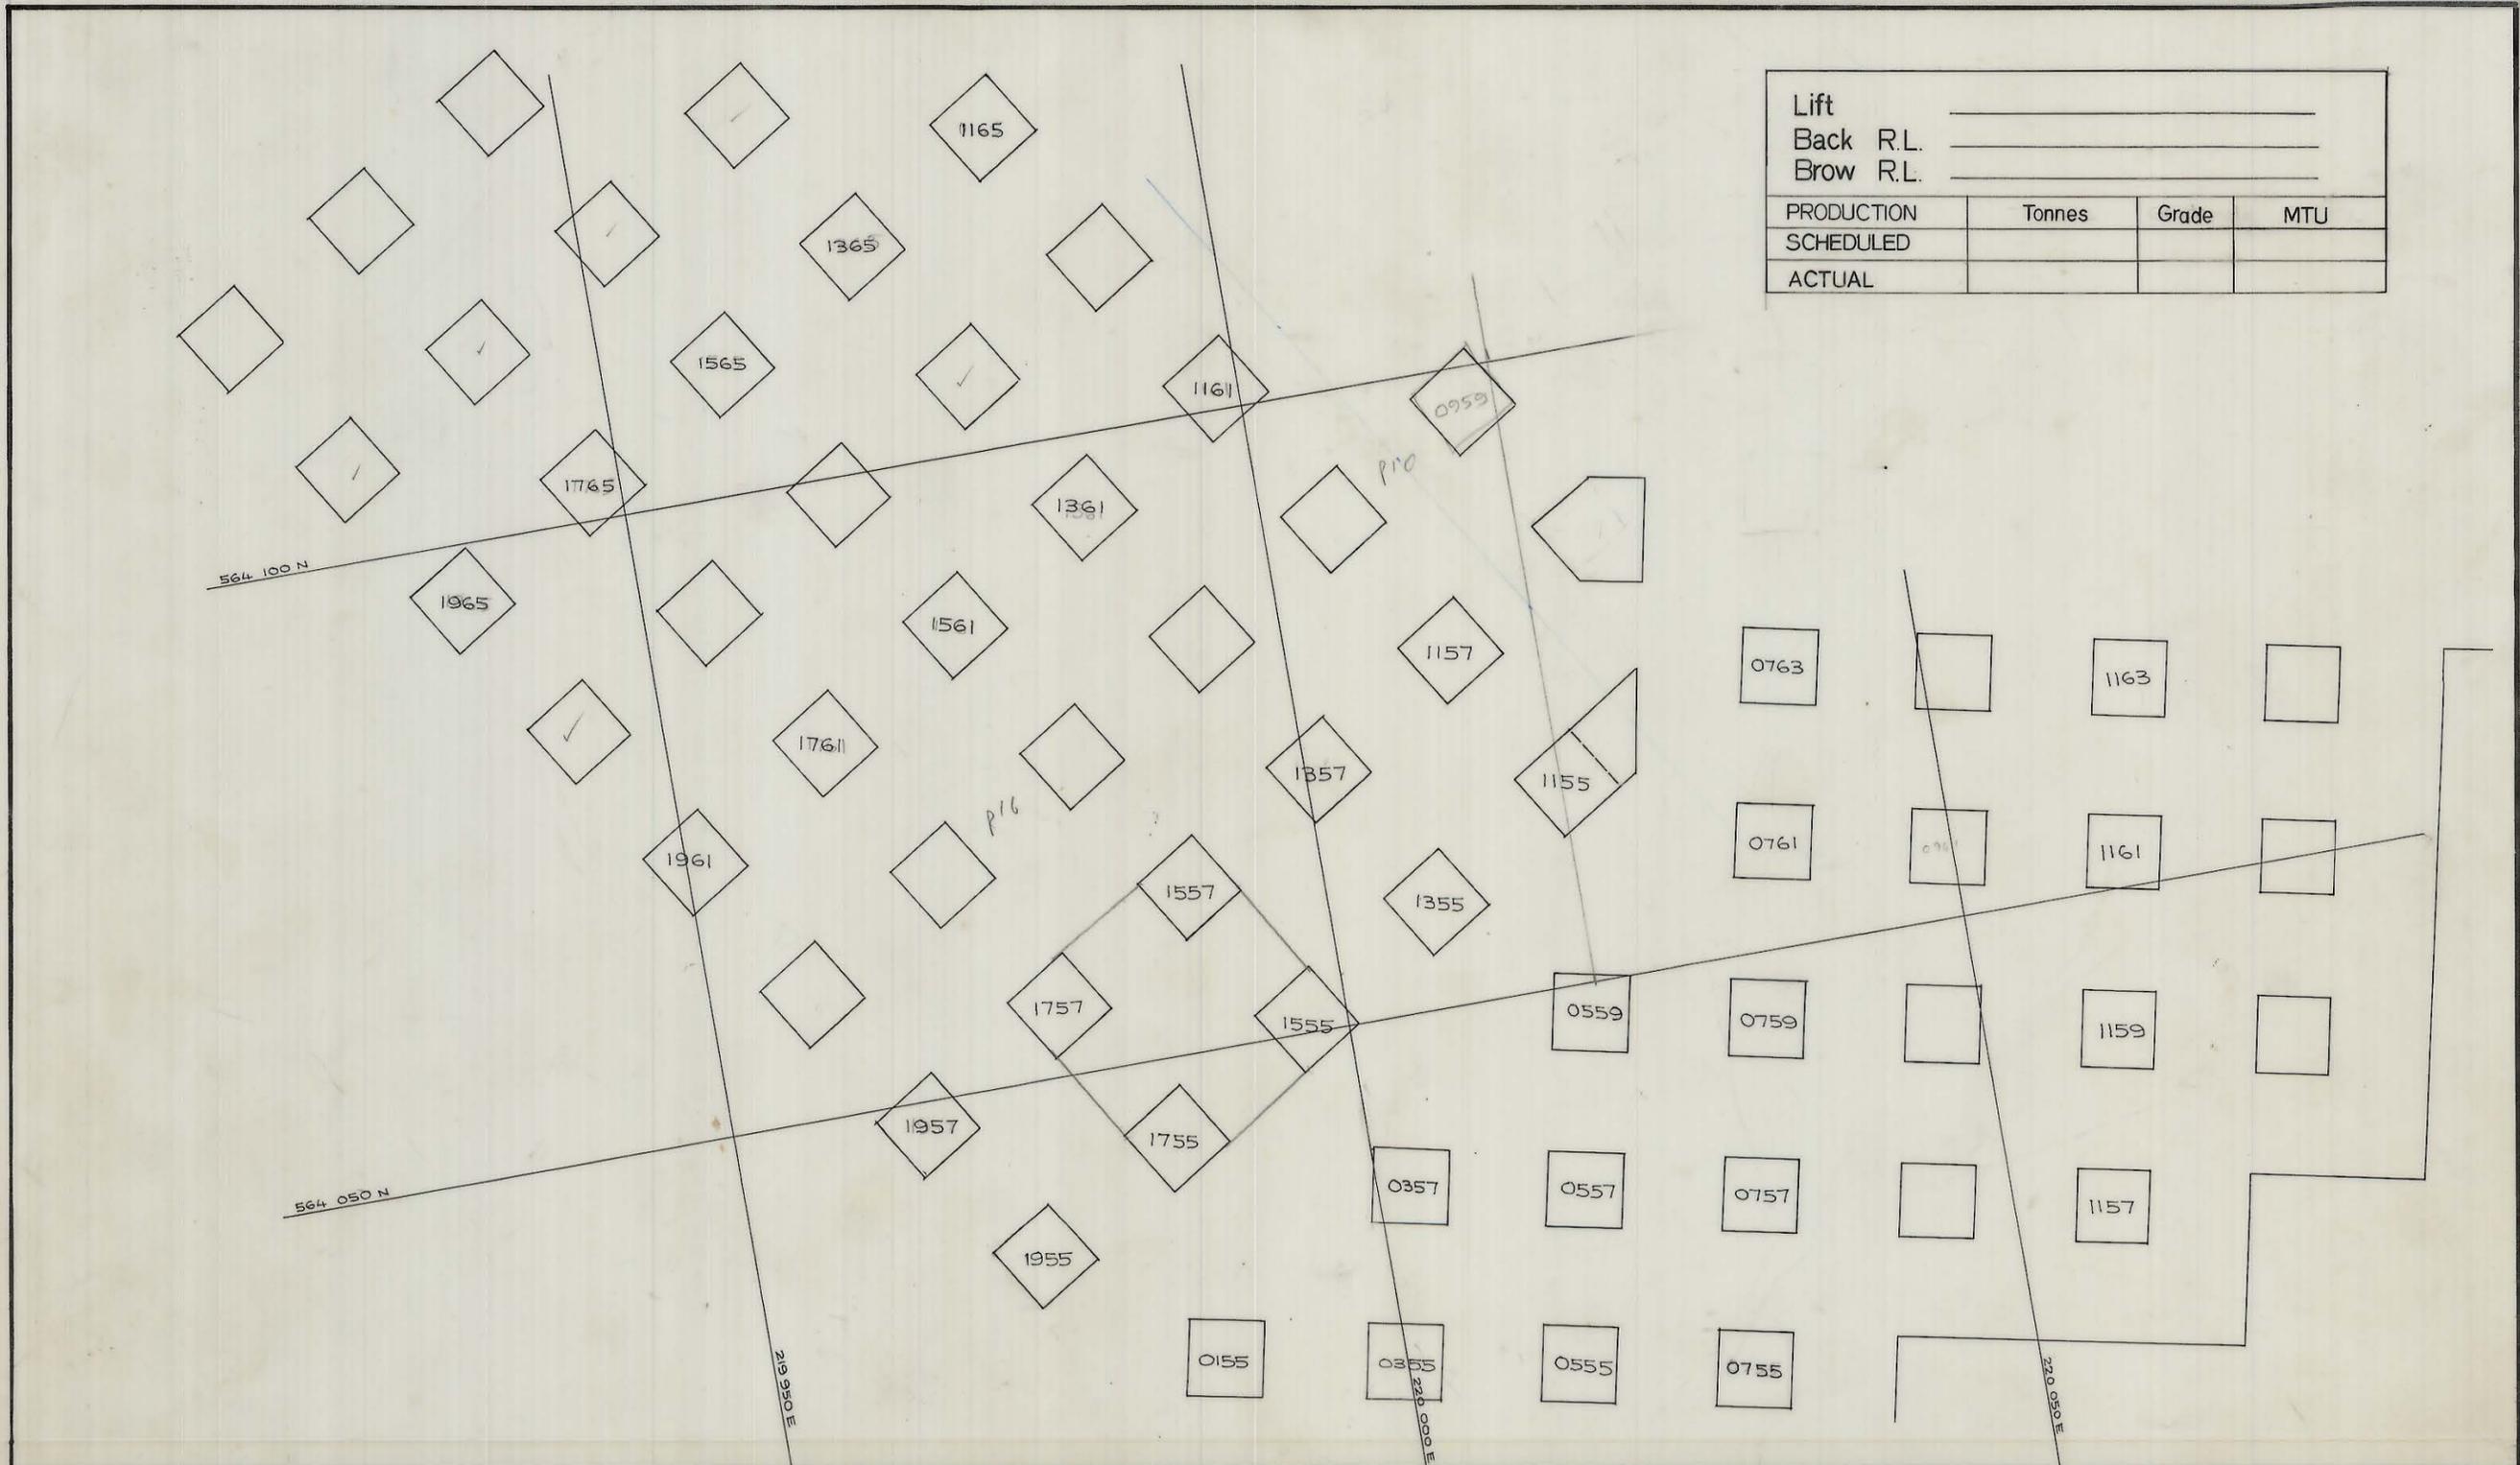


0374_3335

06DM04-3001

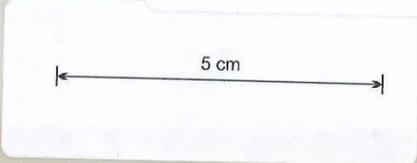

Lift	_____		
Back R.L.	_____		
Brow R.L.	_____		
PRODUCTION	Tonnes	Grade	MTU
SCHEDULED			
ACTUAL			

SCALE 1:500



north

LOCATION

DOLPHIN MINE

SUBJECT

PIT STOPE

PERIOD

197 /7

KIS KING ISLAND SCHEELITE
A DIVISION OF WARMAN INTERNATIONAL

GRASSY

KING ISLAND

PLAN NUMBER

06DM04-3001