



0374_3344

03 DM05 - 3005

5 cm

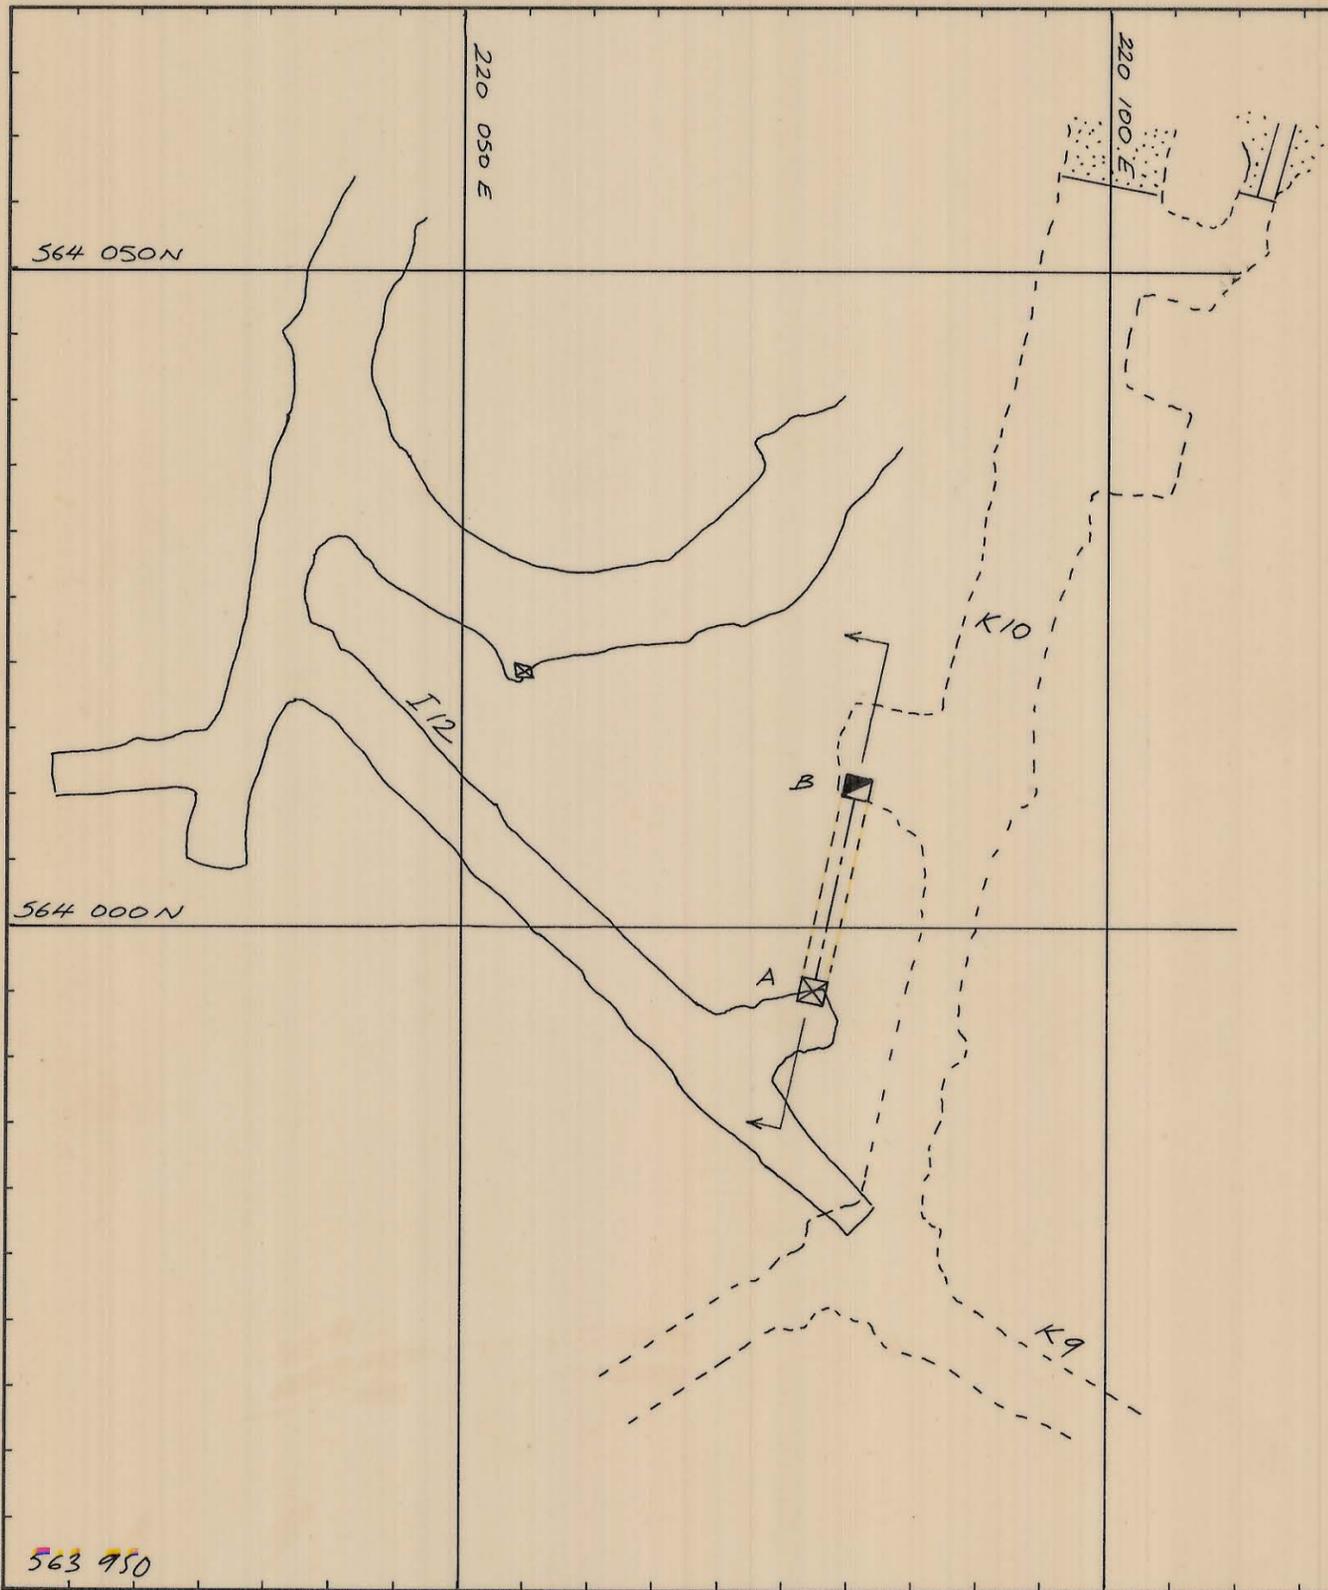

SECTION ON A - B

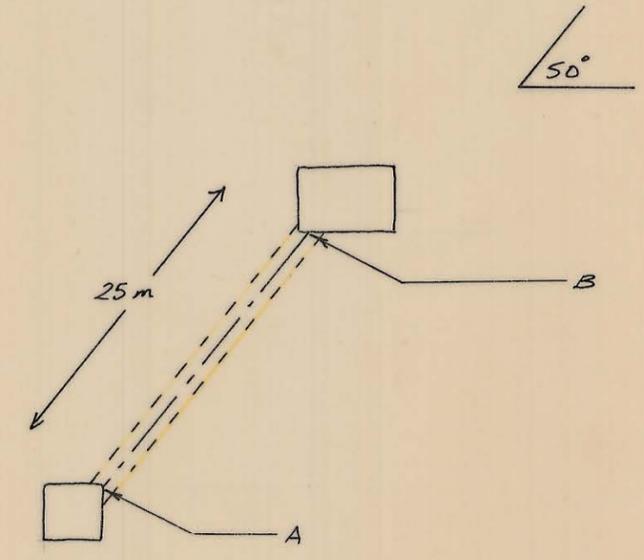

Note :- RAISE 2m x 2m SECTION FROM POINT A TO POINT B ON AZIMUTH 012° AT ELEVATION 50°

563 950

POINT	N	E	R.L.
A	563 995.0	220 077.2	168.8 m
B	564 010.5	220 080.5	149.4 m

REF PLAN	GEOLOGY	L & G	9/12/80	SCALE 1: 500	
04 DM 14 - 1006 (I12)	SURVEY				
04 DM 14 - 1005 (150 RL)	PLANNING	MR	25. 11. 80		
	ROCK MEC.				
	GRADE CON.		DOL. SUPT.		
	DRAFTING				
	T.S.S.				DRAWING NUMBER
					03 DM 05 - 3005