



27 JUN 1981

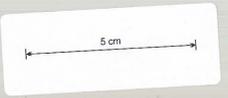


0374_3357

03 DM 19-1002
WFS Reg. Plan
Support - 1902L

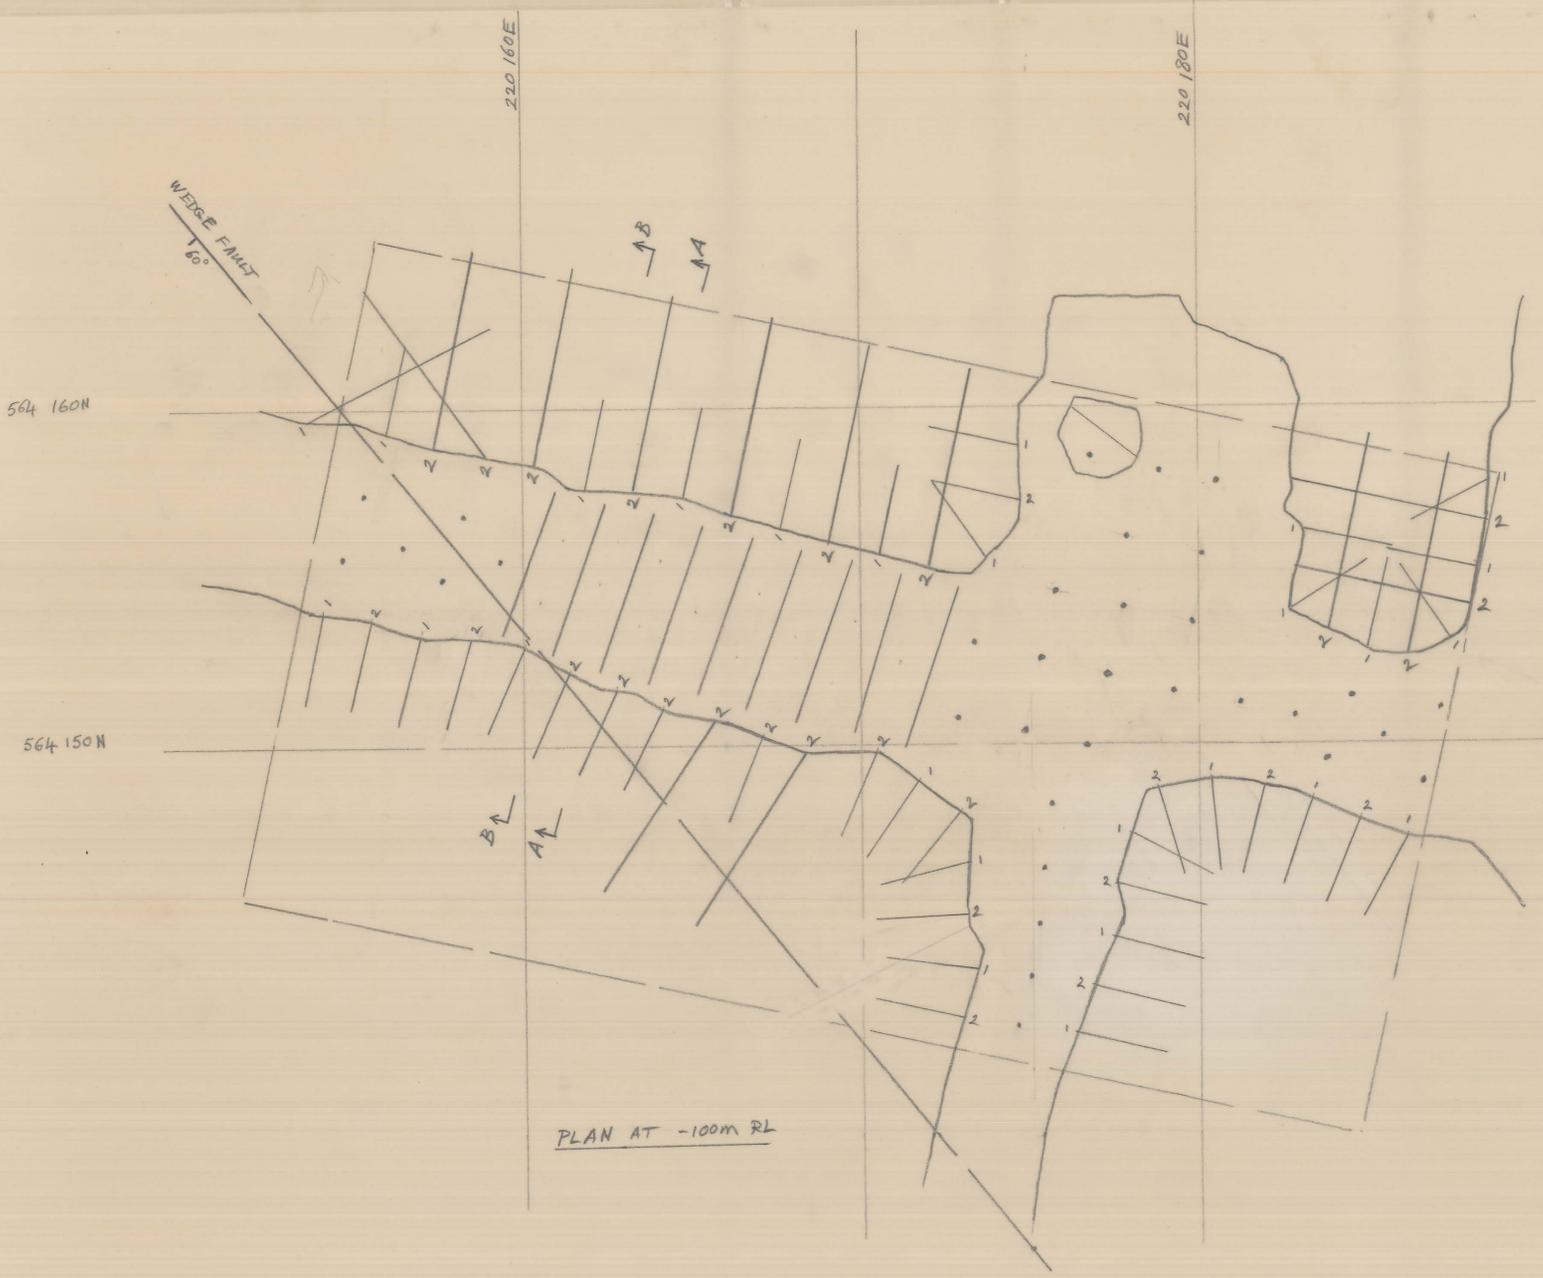


PLAN AT -100M RL

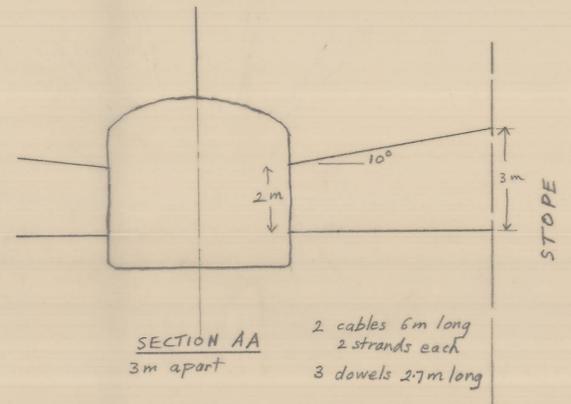

SECTION AA
3m apart

2 cables 6m long
2 strands each
3 dowels 2.7m long

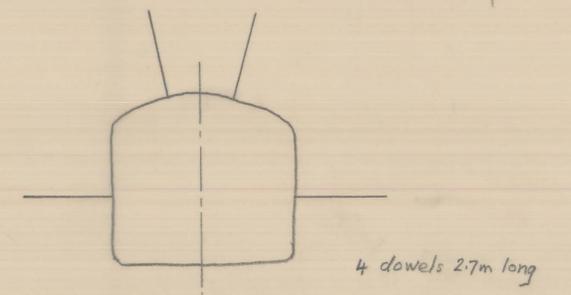

SECTION BB
3m apart

4 dowels 2.7m long

TYPICAL DRIVE CROSS-SECTIONS

REINFORCEMENT FOR REGIONAL PILLAR
WEDGE STOPE -100M LEVEL

R. Friday 30-10-78 - SCALE 1:100.
Plan No 03 DM 19-1002.

27 cables 6m long each of 2 15mm dia. strands
90 { 33 dowels 2.7m long in back
57 dowels 2.7m long in walls