


046D04-106657

0374_3379

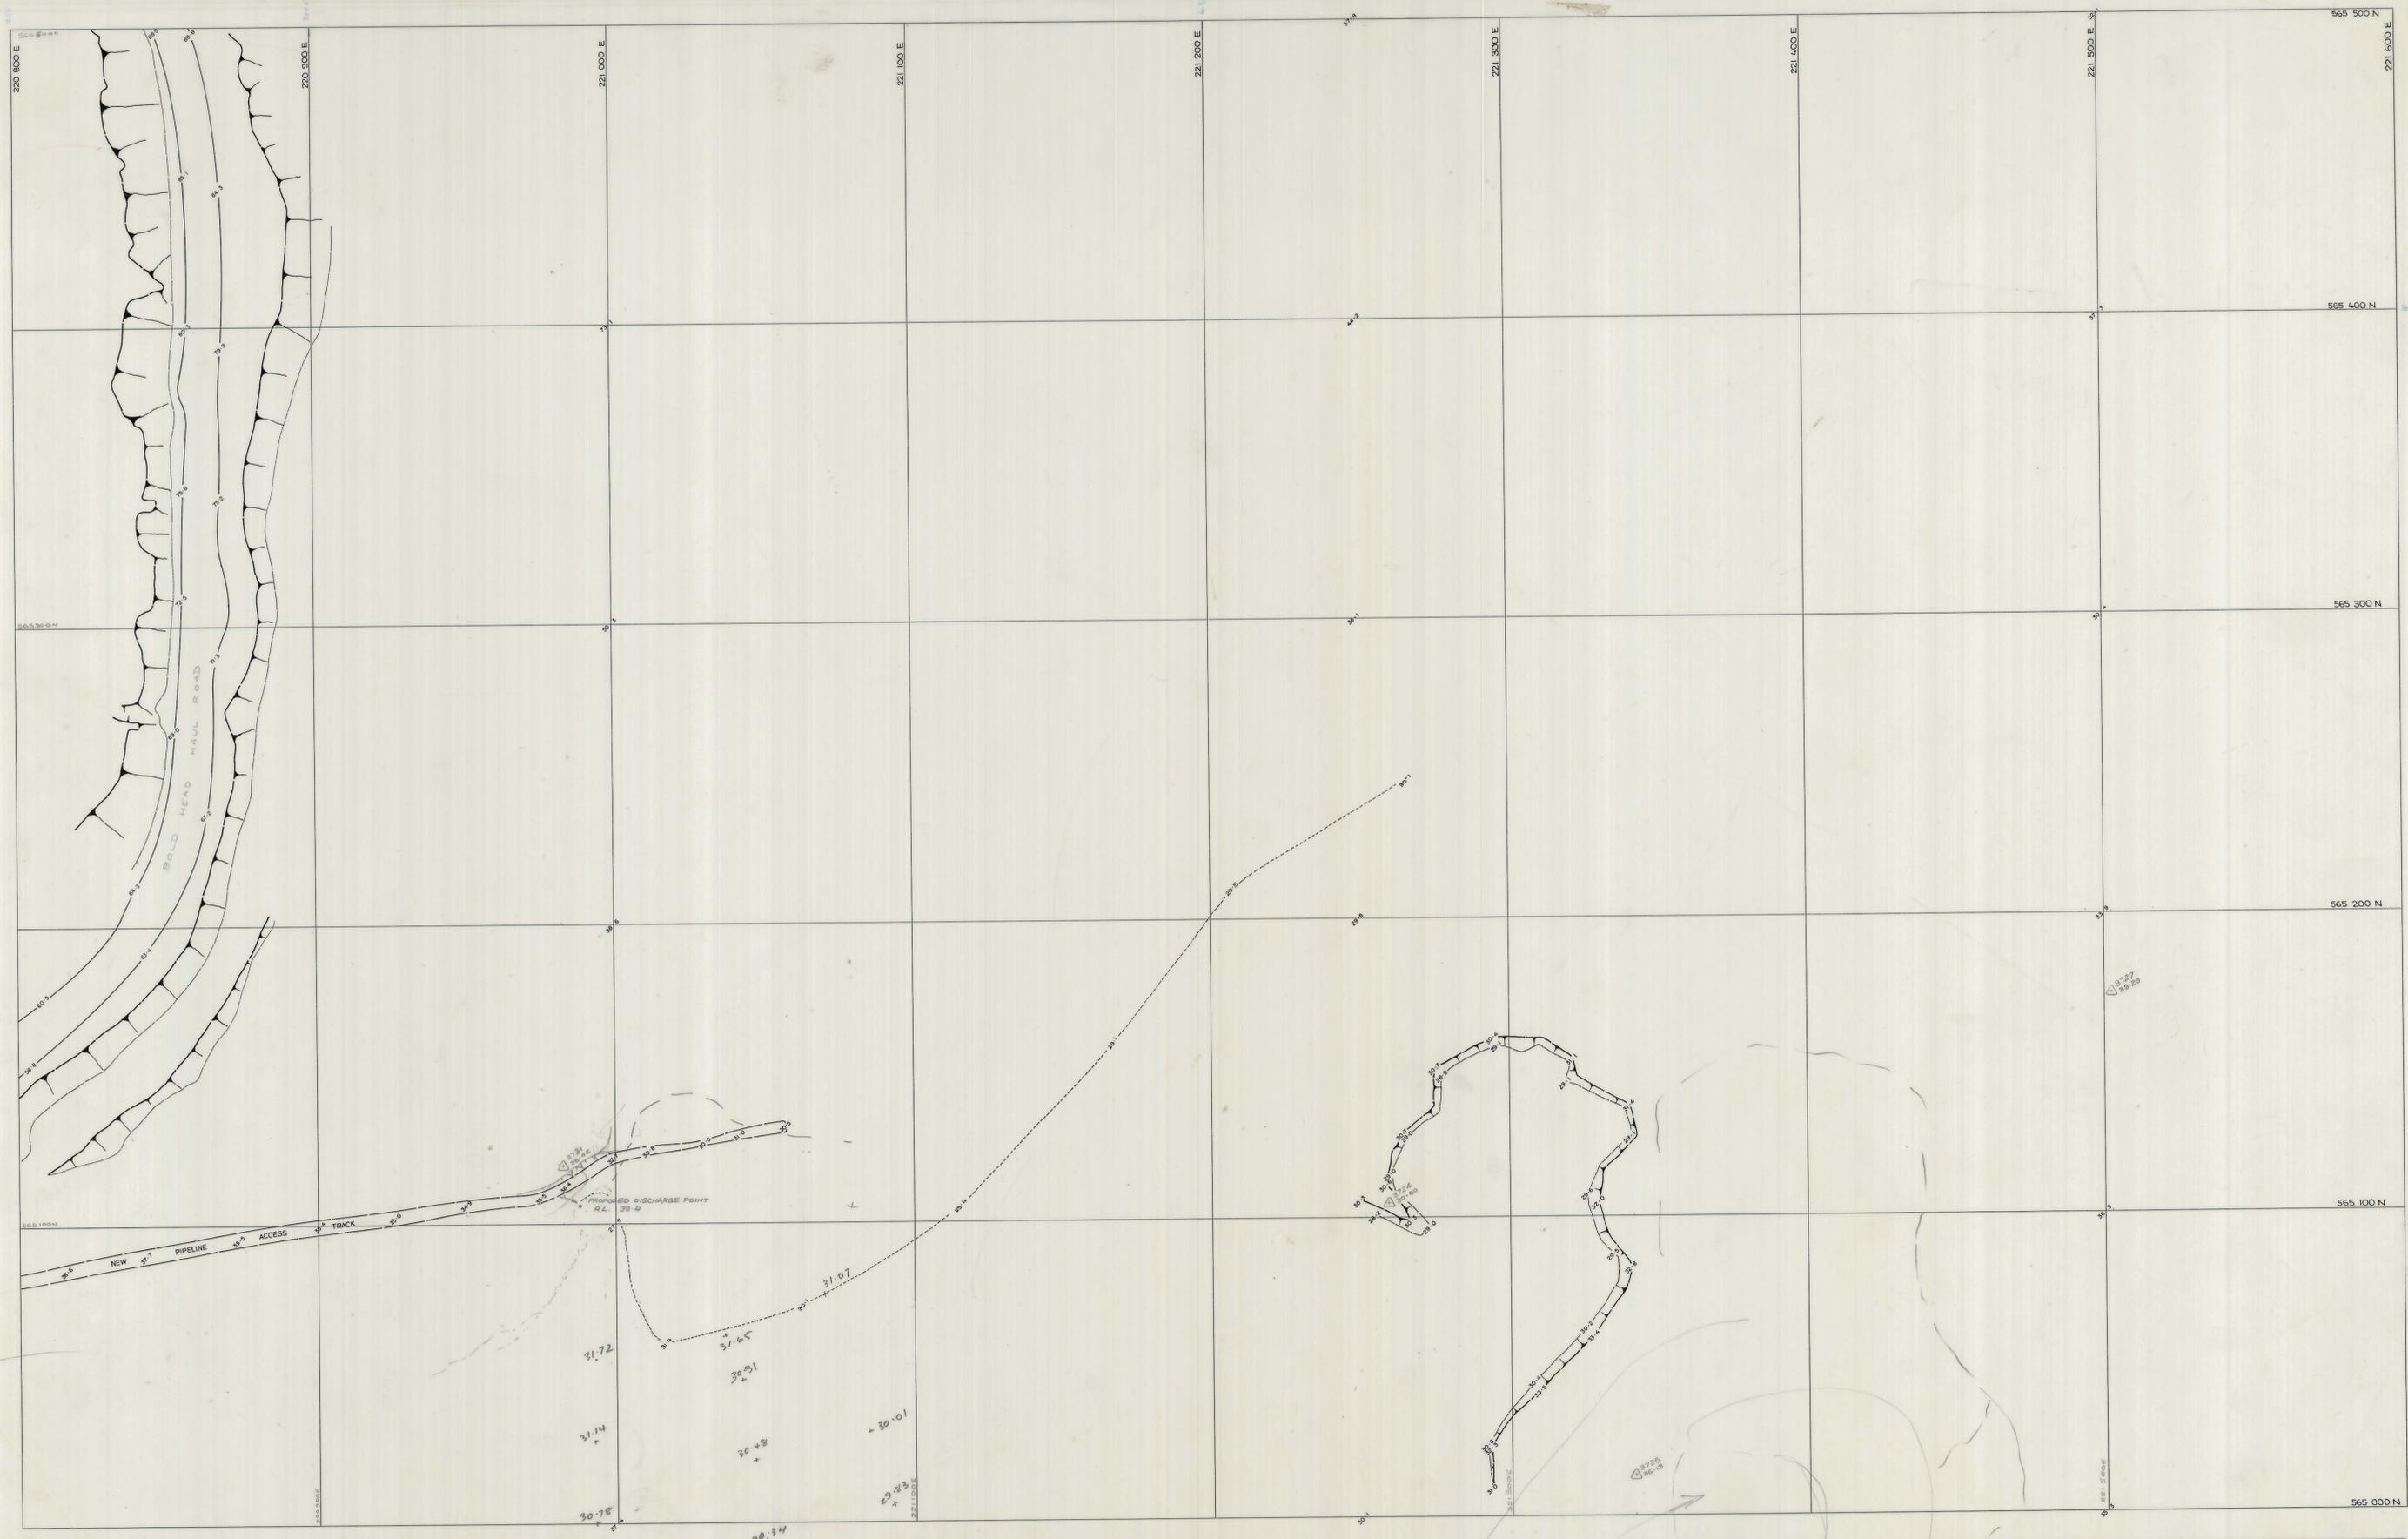

SCALE 1:1 000

LOCATION TOPOGRAPHIC DETAIL
 SUBJECT

BOLD HEAD
 HAULAGE ROAD

KIS KING ISLAND SCHEELITE
 A DIVISION OF BARRAN INTERNATIONAL
 GRASSY KING ISLAND
 PLAN NUMBER 04GD04 - 106657

north