


0374_3382

I-22-100
C-WEDGE MANWAY
RISE
-130RL to -98RL

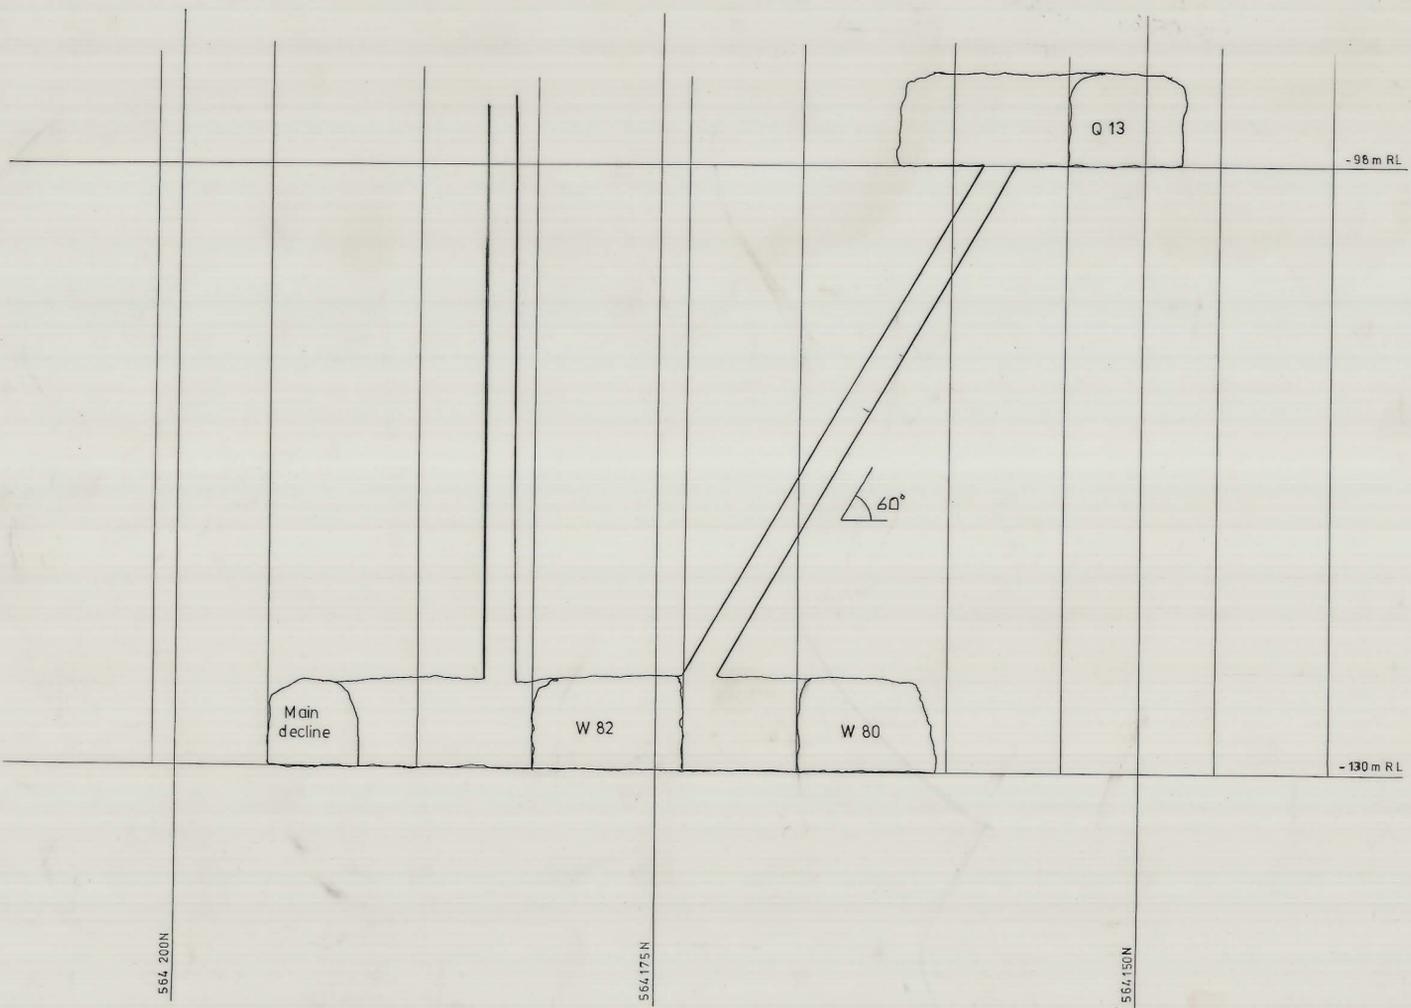

SECTION THROUGH W 24



PLAN VIEW

KING ISLAND SCHEELITE		APPROVAL	COPY.
DATE: 16/9/75	SCALE: 1:250	PLANNING ENG.: <i>Hugh McKinnon</i>	
MINE: DOLPHIN	DWG/NO.: I-22-100	SENIOR PLAN. ENG.: <i>[Signature]</i>	
C-WEDGE OREBODY		MINE SUPT.:	
PROPOSED MANWAY RISE		G. MINING SUPT.:	
-130RL. to -98RL.		SENIOR SURV'R.: <i>[Signature]</i>	
		SENIOR GEOLOGIST: <i>[Signature]</i>	
		SURVEYOR: <i>[Signature]</i>	
PRELIMINARY	FINAL		