
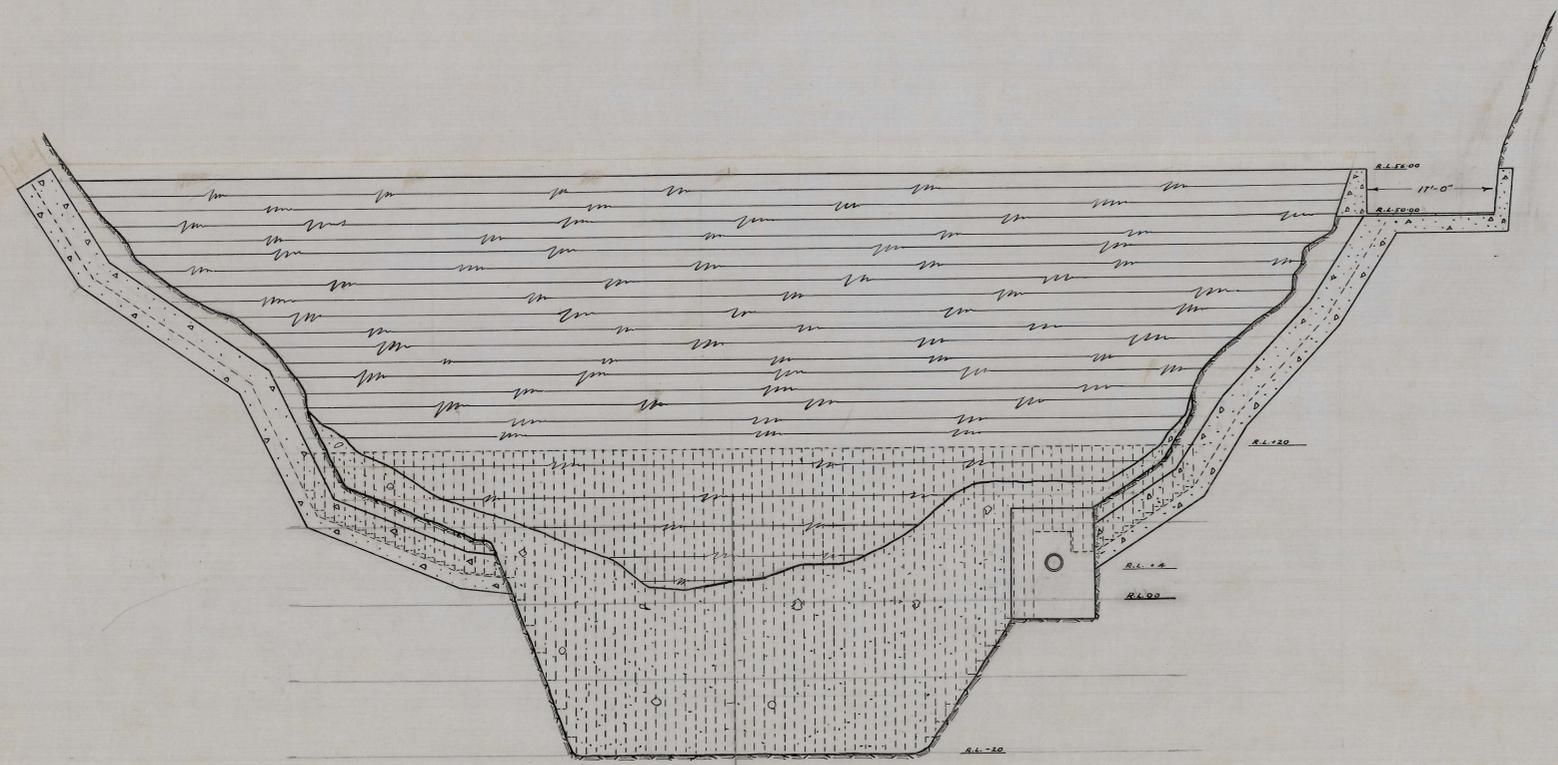
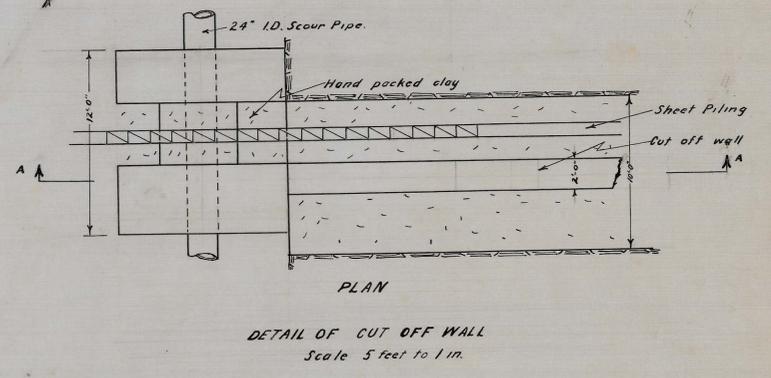
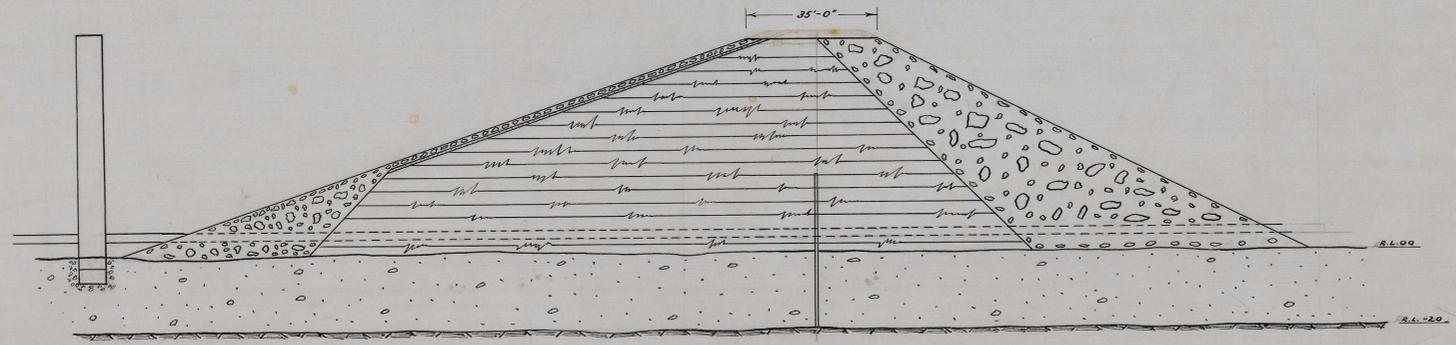
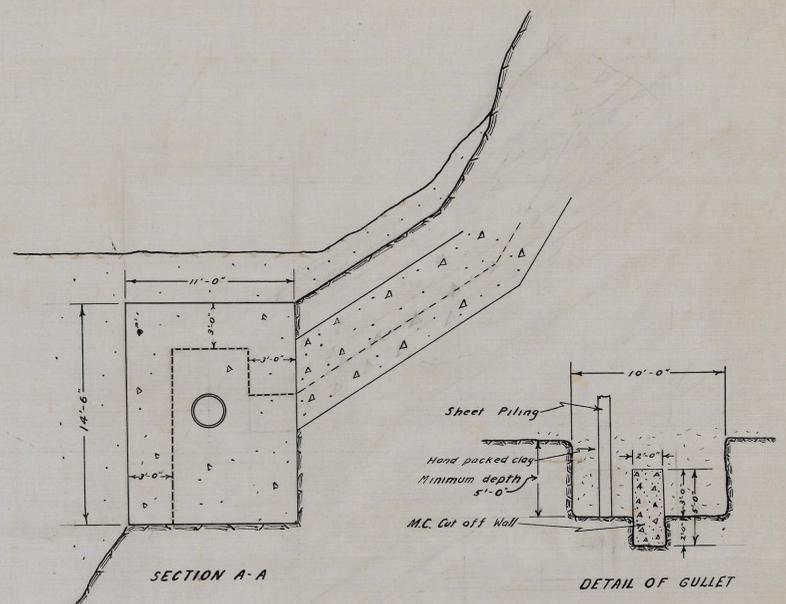


0374_3436

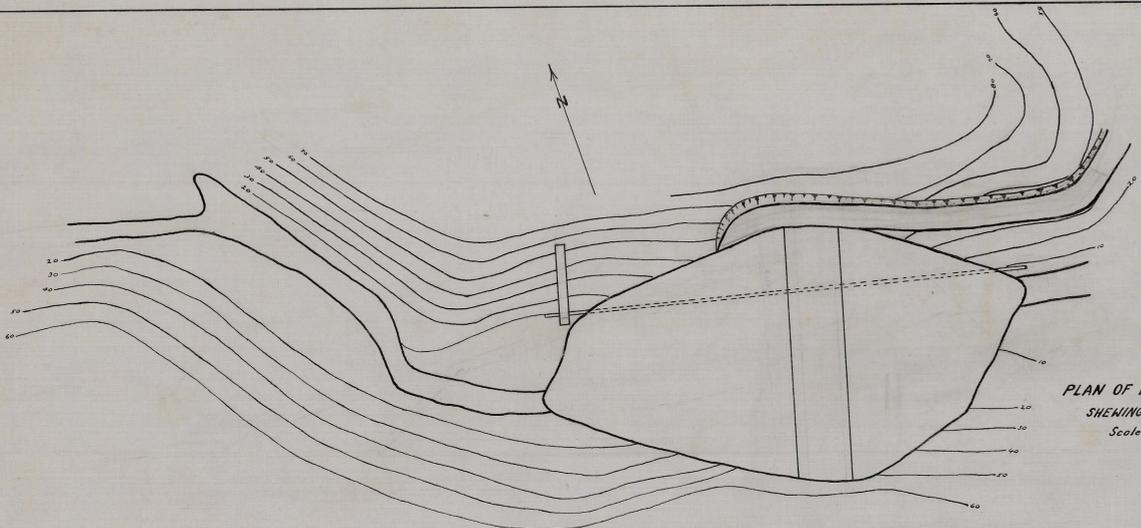

Note:-
 A valve tower of the type shown in drawing N° R/2/12 is to be constructed so as to be supported along its length by the steep northern bank.

K.I.S. DRAWING No. _____
 SCALE _____ DATE OF RECEIPT _____

KING ISLAND SCHEELITE (1947) LTD.	
DETAIL OF GRASSY RIVER DAM	
SCALES-	AS SHENN
Drawn	R. R. [Signature]
Traced	R. R. [Signature]
Design	
R3	

TUBE 43

5 cm