


0326-344

566003-0049

1:500
TOPOGRAPHIC
DETAIL
1-3-7

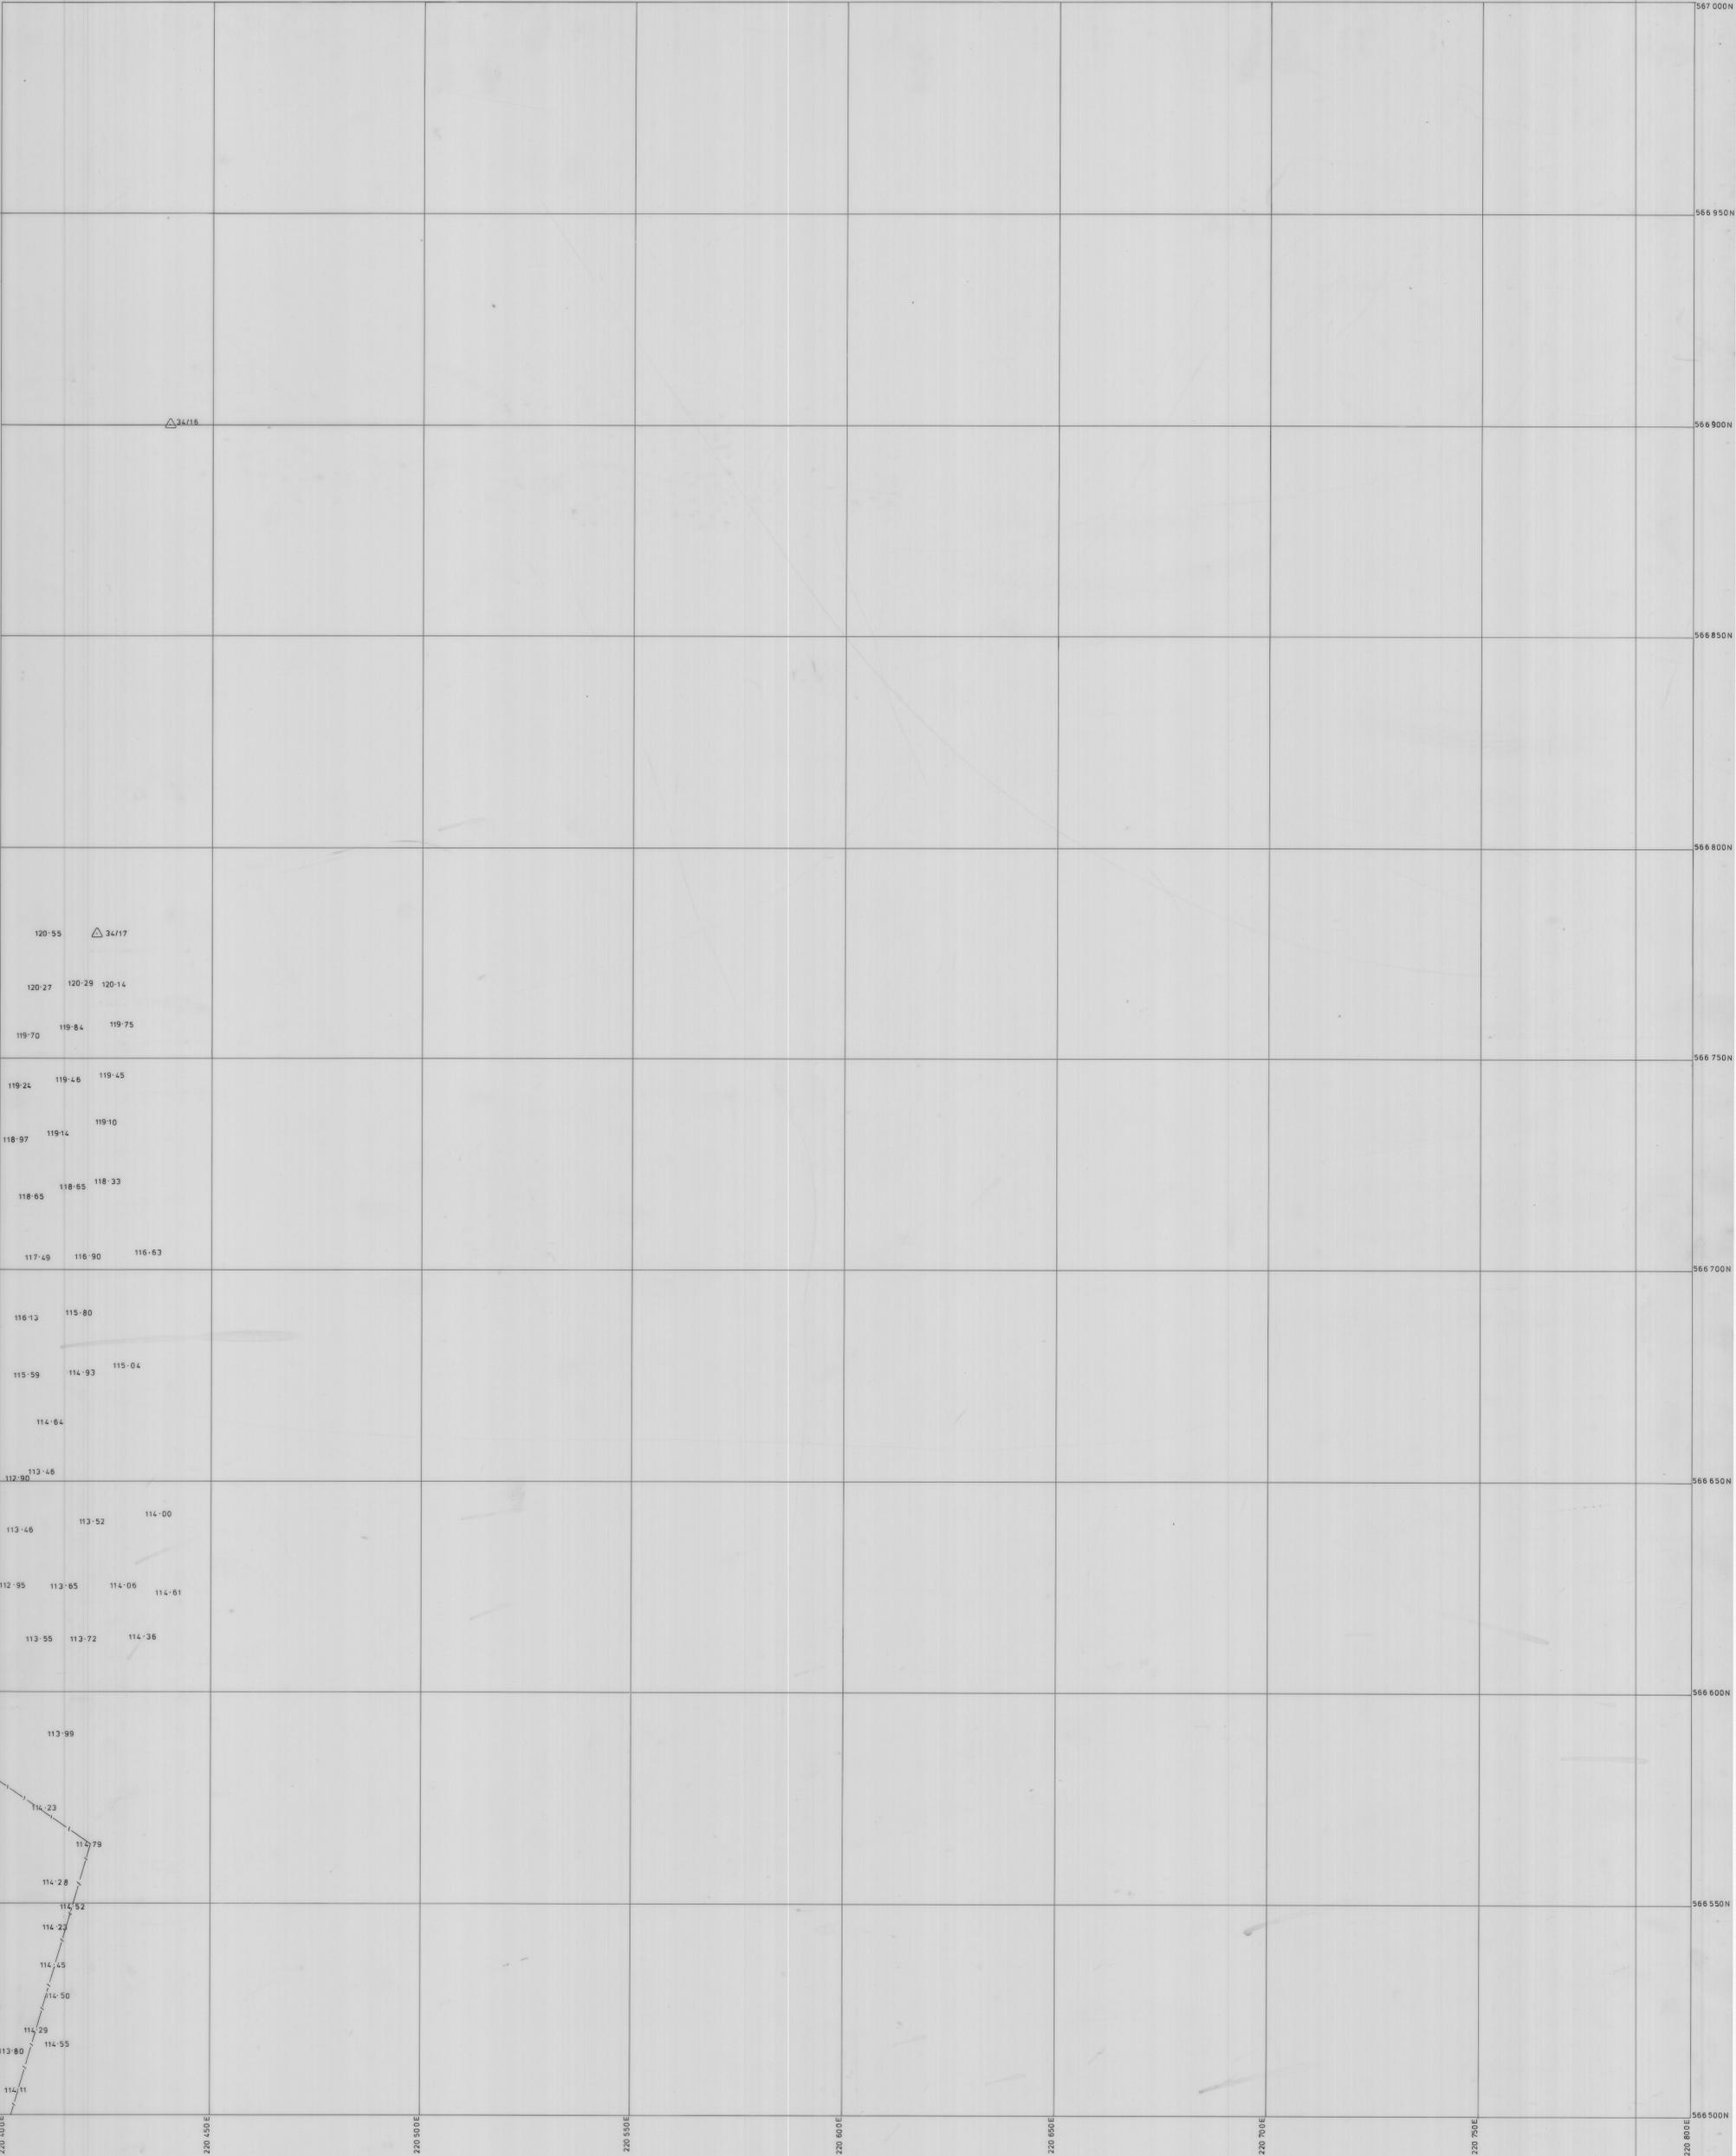

KING ISLAND SCHEELITE LTD.
TOPOGRAPHIC DETAIL

SCALE 1 : 500

