


05BH05-100113

0374_3535

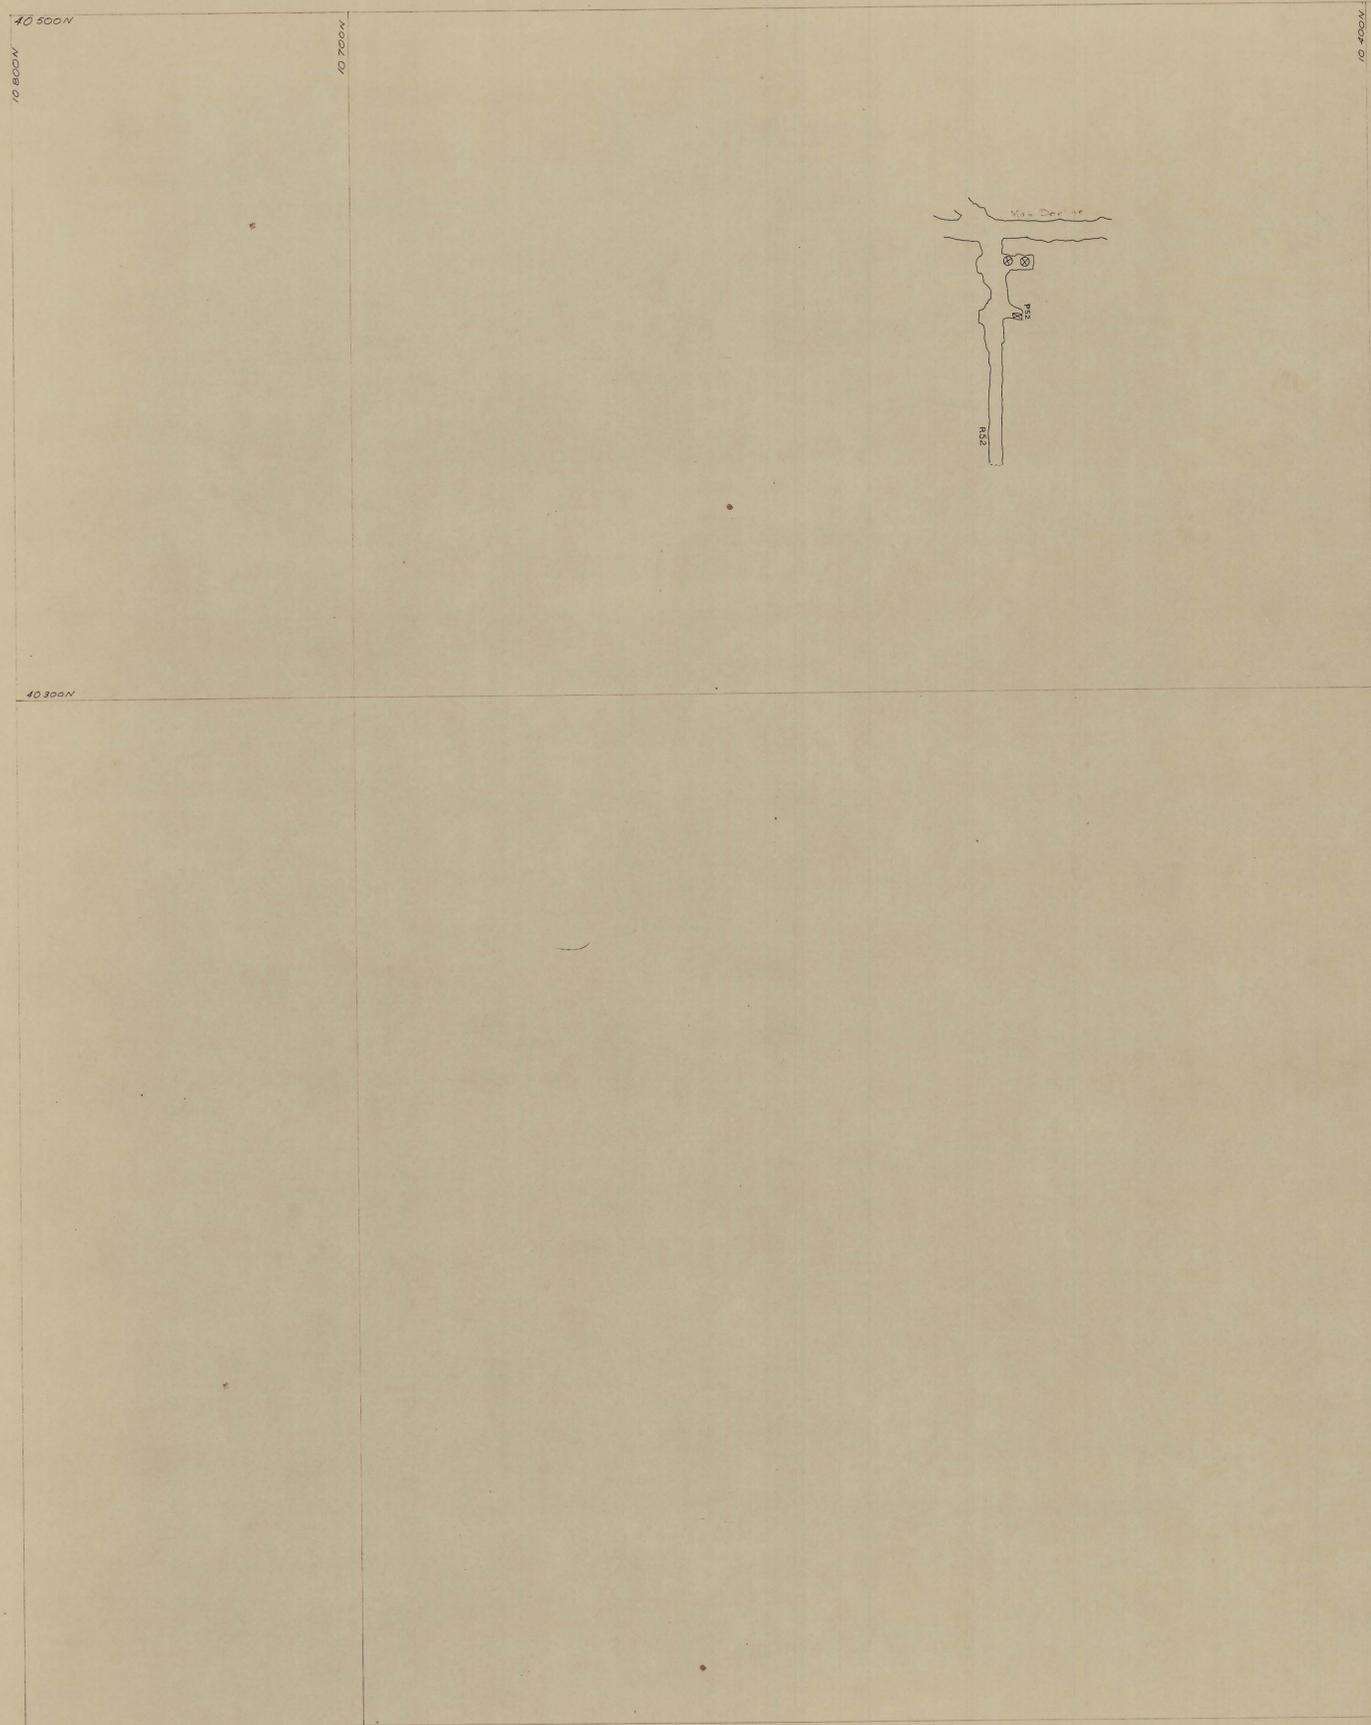

SCALE 1:1000	 north	LOCATION BOLD HEAD	 GRASSY KING ISLAND
		SUBJECT AIRFLOW PLANS R52 Development	