



05B405-100202

0374_3538

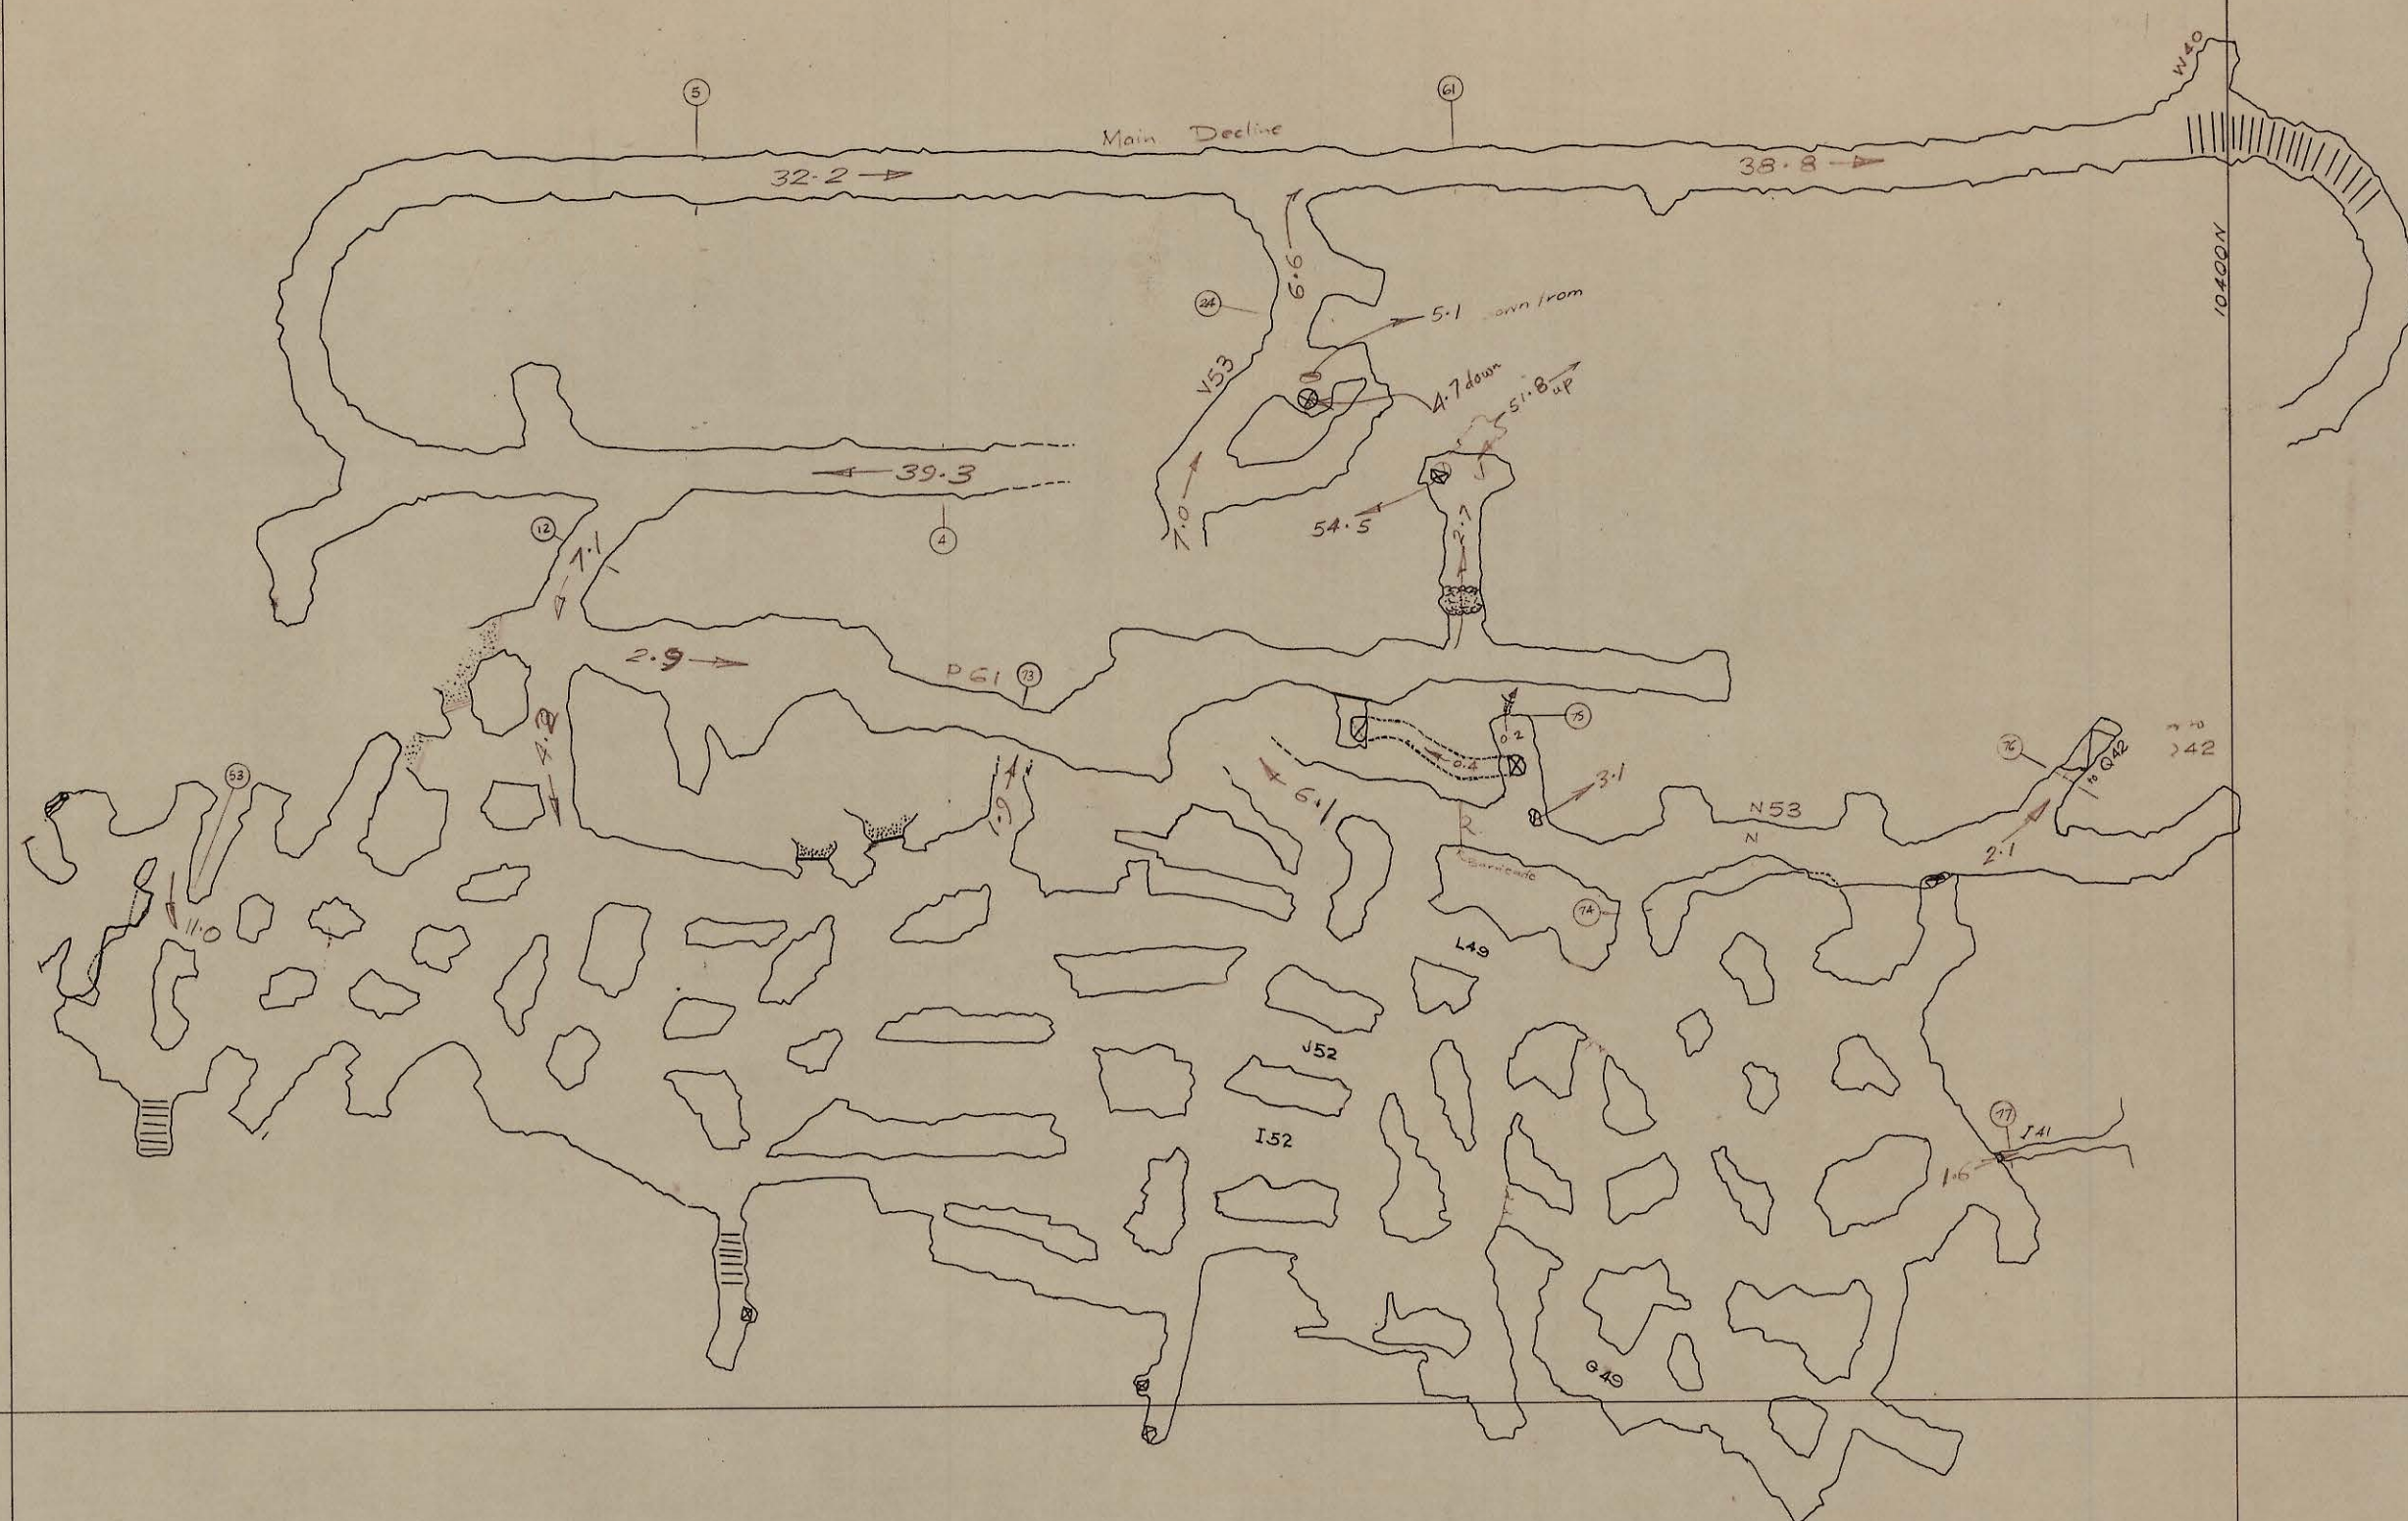

SCALE 1:1000

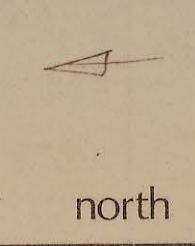

LOCATION
BOLD HEAD MINE

SUBJECT
AIRFLOW PLAN
Main Decline
Crib Room to R 40
B Lens Main
FEB 79

KIS KING ISLAND SCHEELITE
A DIVISION OF VAMMAN INTERNATIONAL

GRASSY KING ISLAND

PLAN NUMBER
05B405-100202