


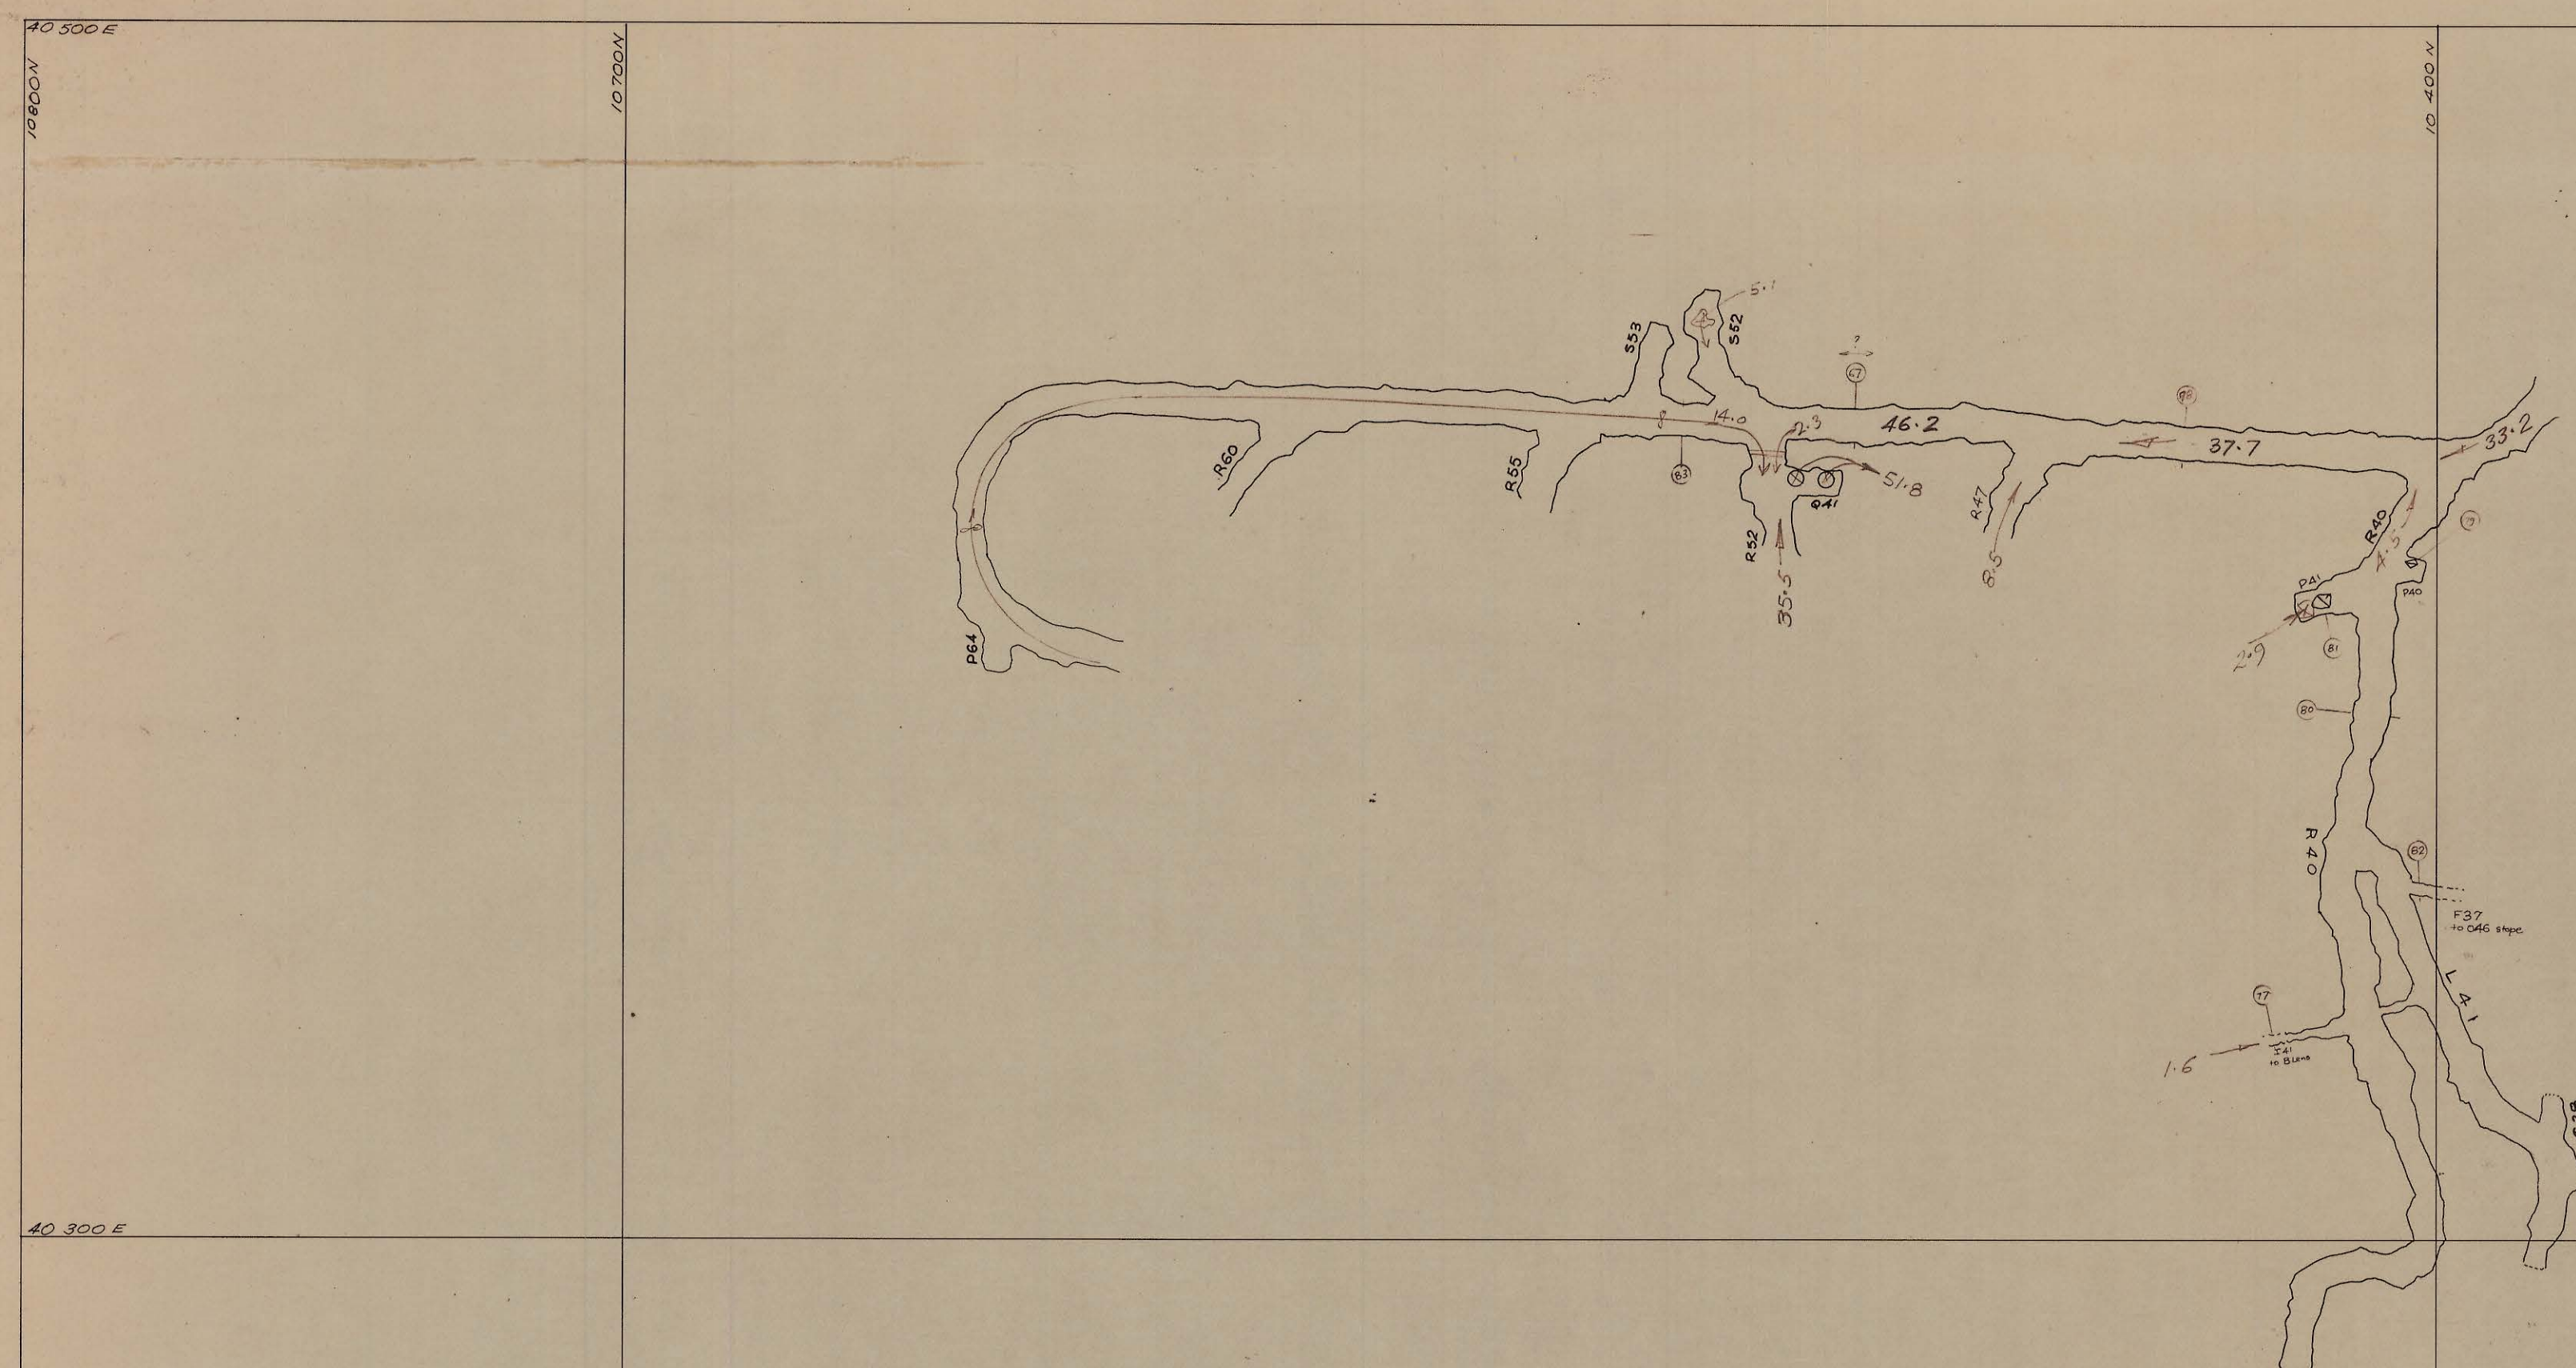

SCALE 1 : 1000

LOCATION	BOLD HEAD.
----------	------------

SUBJECT

AIRFLOW PLAN

Main Decline (R40 to face)

R40/41

north

JUNE 1978

KIS KING ISLAND SCHEELITE
A DIVISION OF WARNAR INTERNATIONAL

PLAN NUMBER

KING ISLAND

PLAN NUMBER

PLAN NUMBER
05BH05-100303