



058405-100312

0374_3542

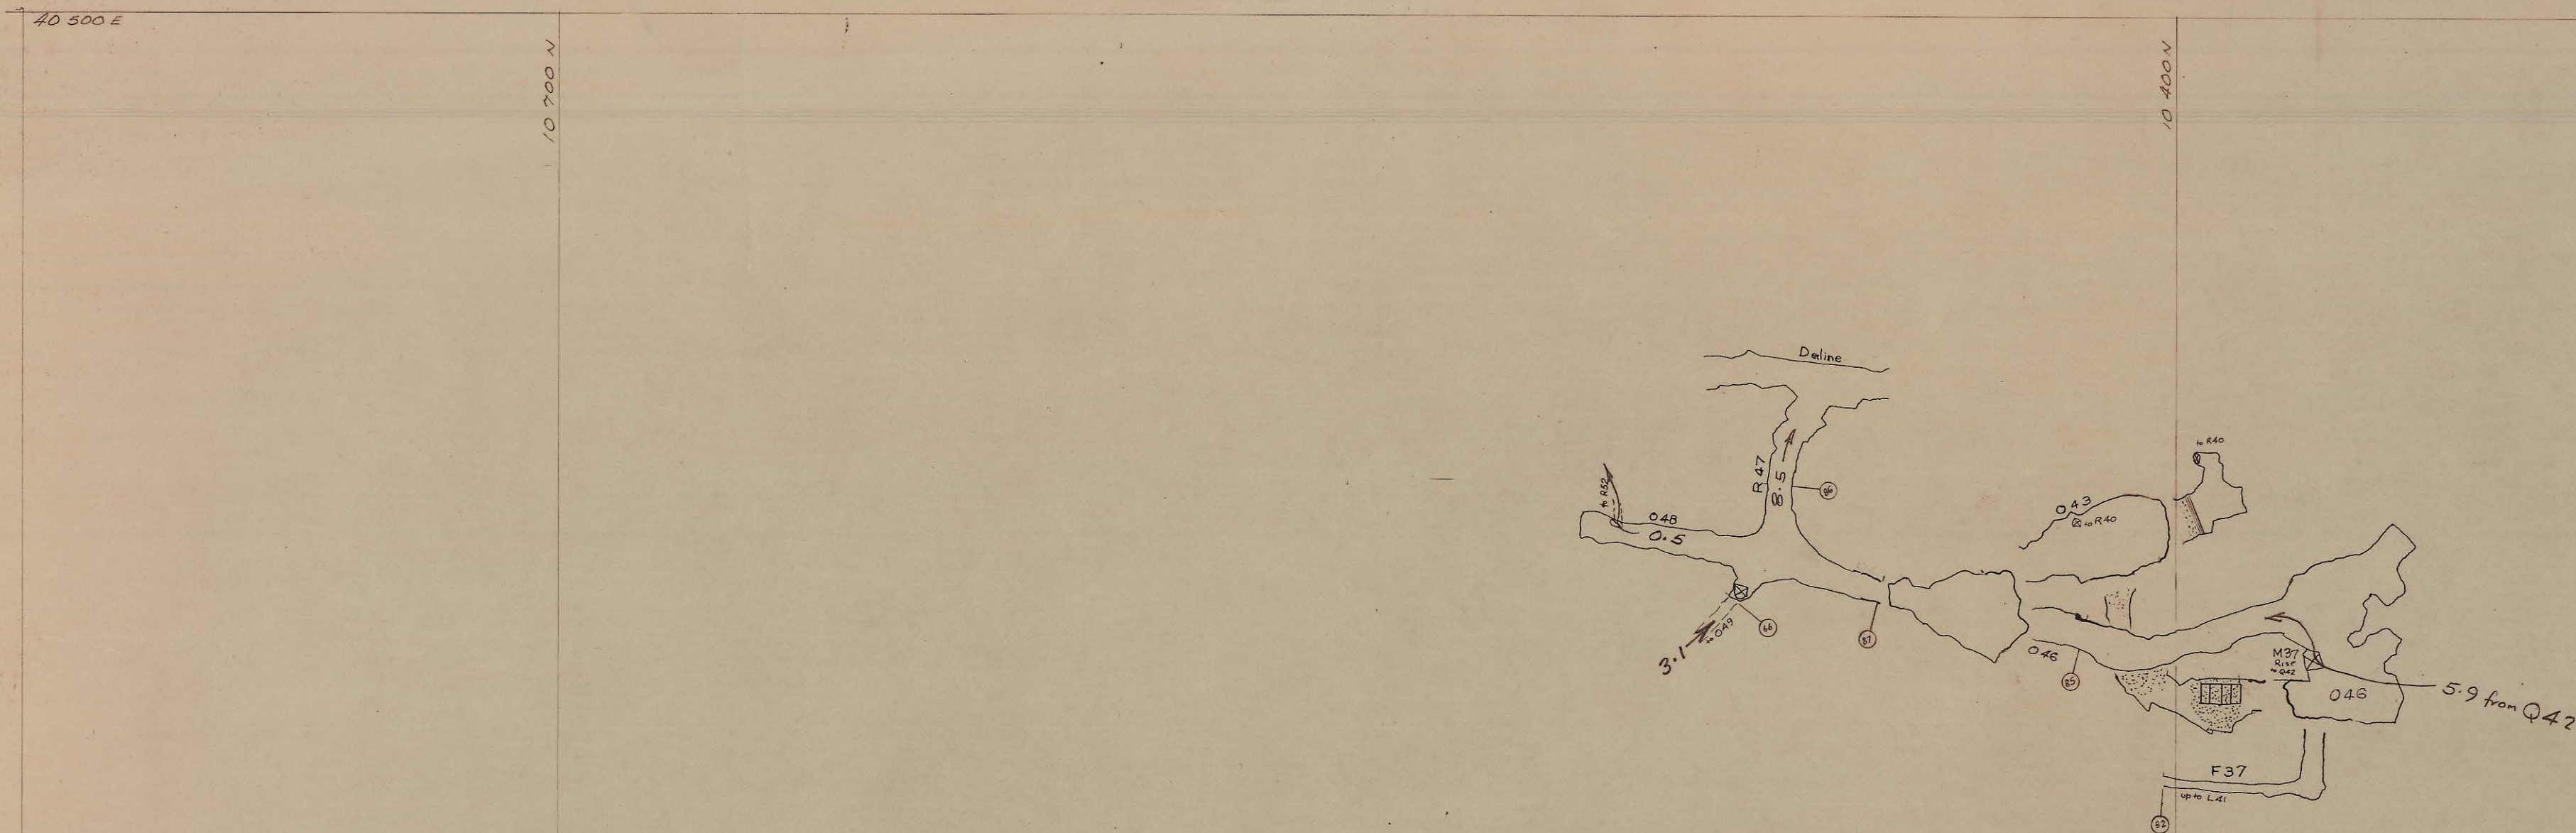

SCALE 1:1000

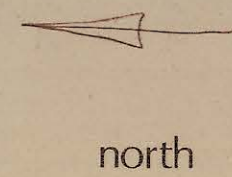

north

LOCATION

BOLD HEAD

SUBJECT

AIRFLOW PLAN

B FAULT BLOCK

FEB 79

KIS KING ISLAND SCHEELITE
A DIVISION OF WAGMAN INTERNATIONAL

GRASSY KING ISLAND

PLAN NUMBER

058405-100312