


03714-3577

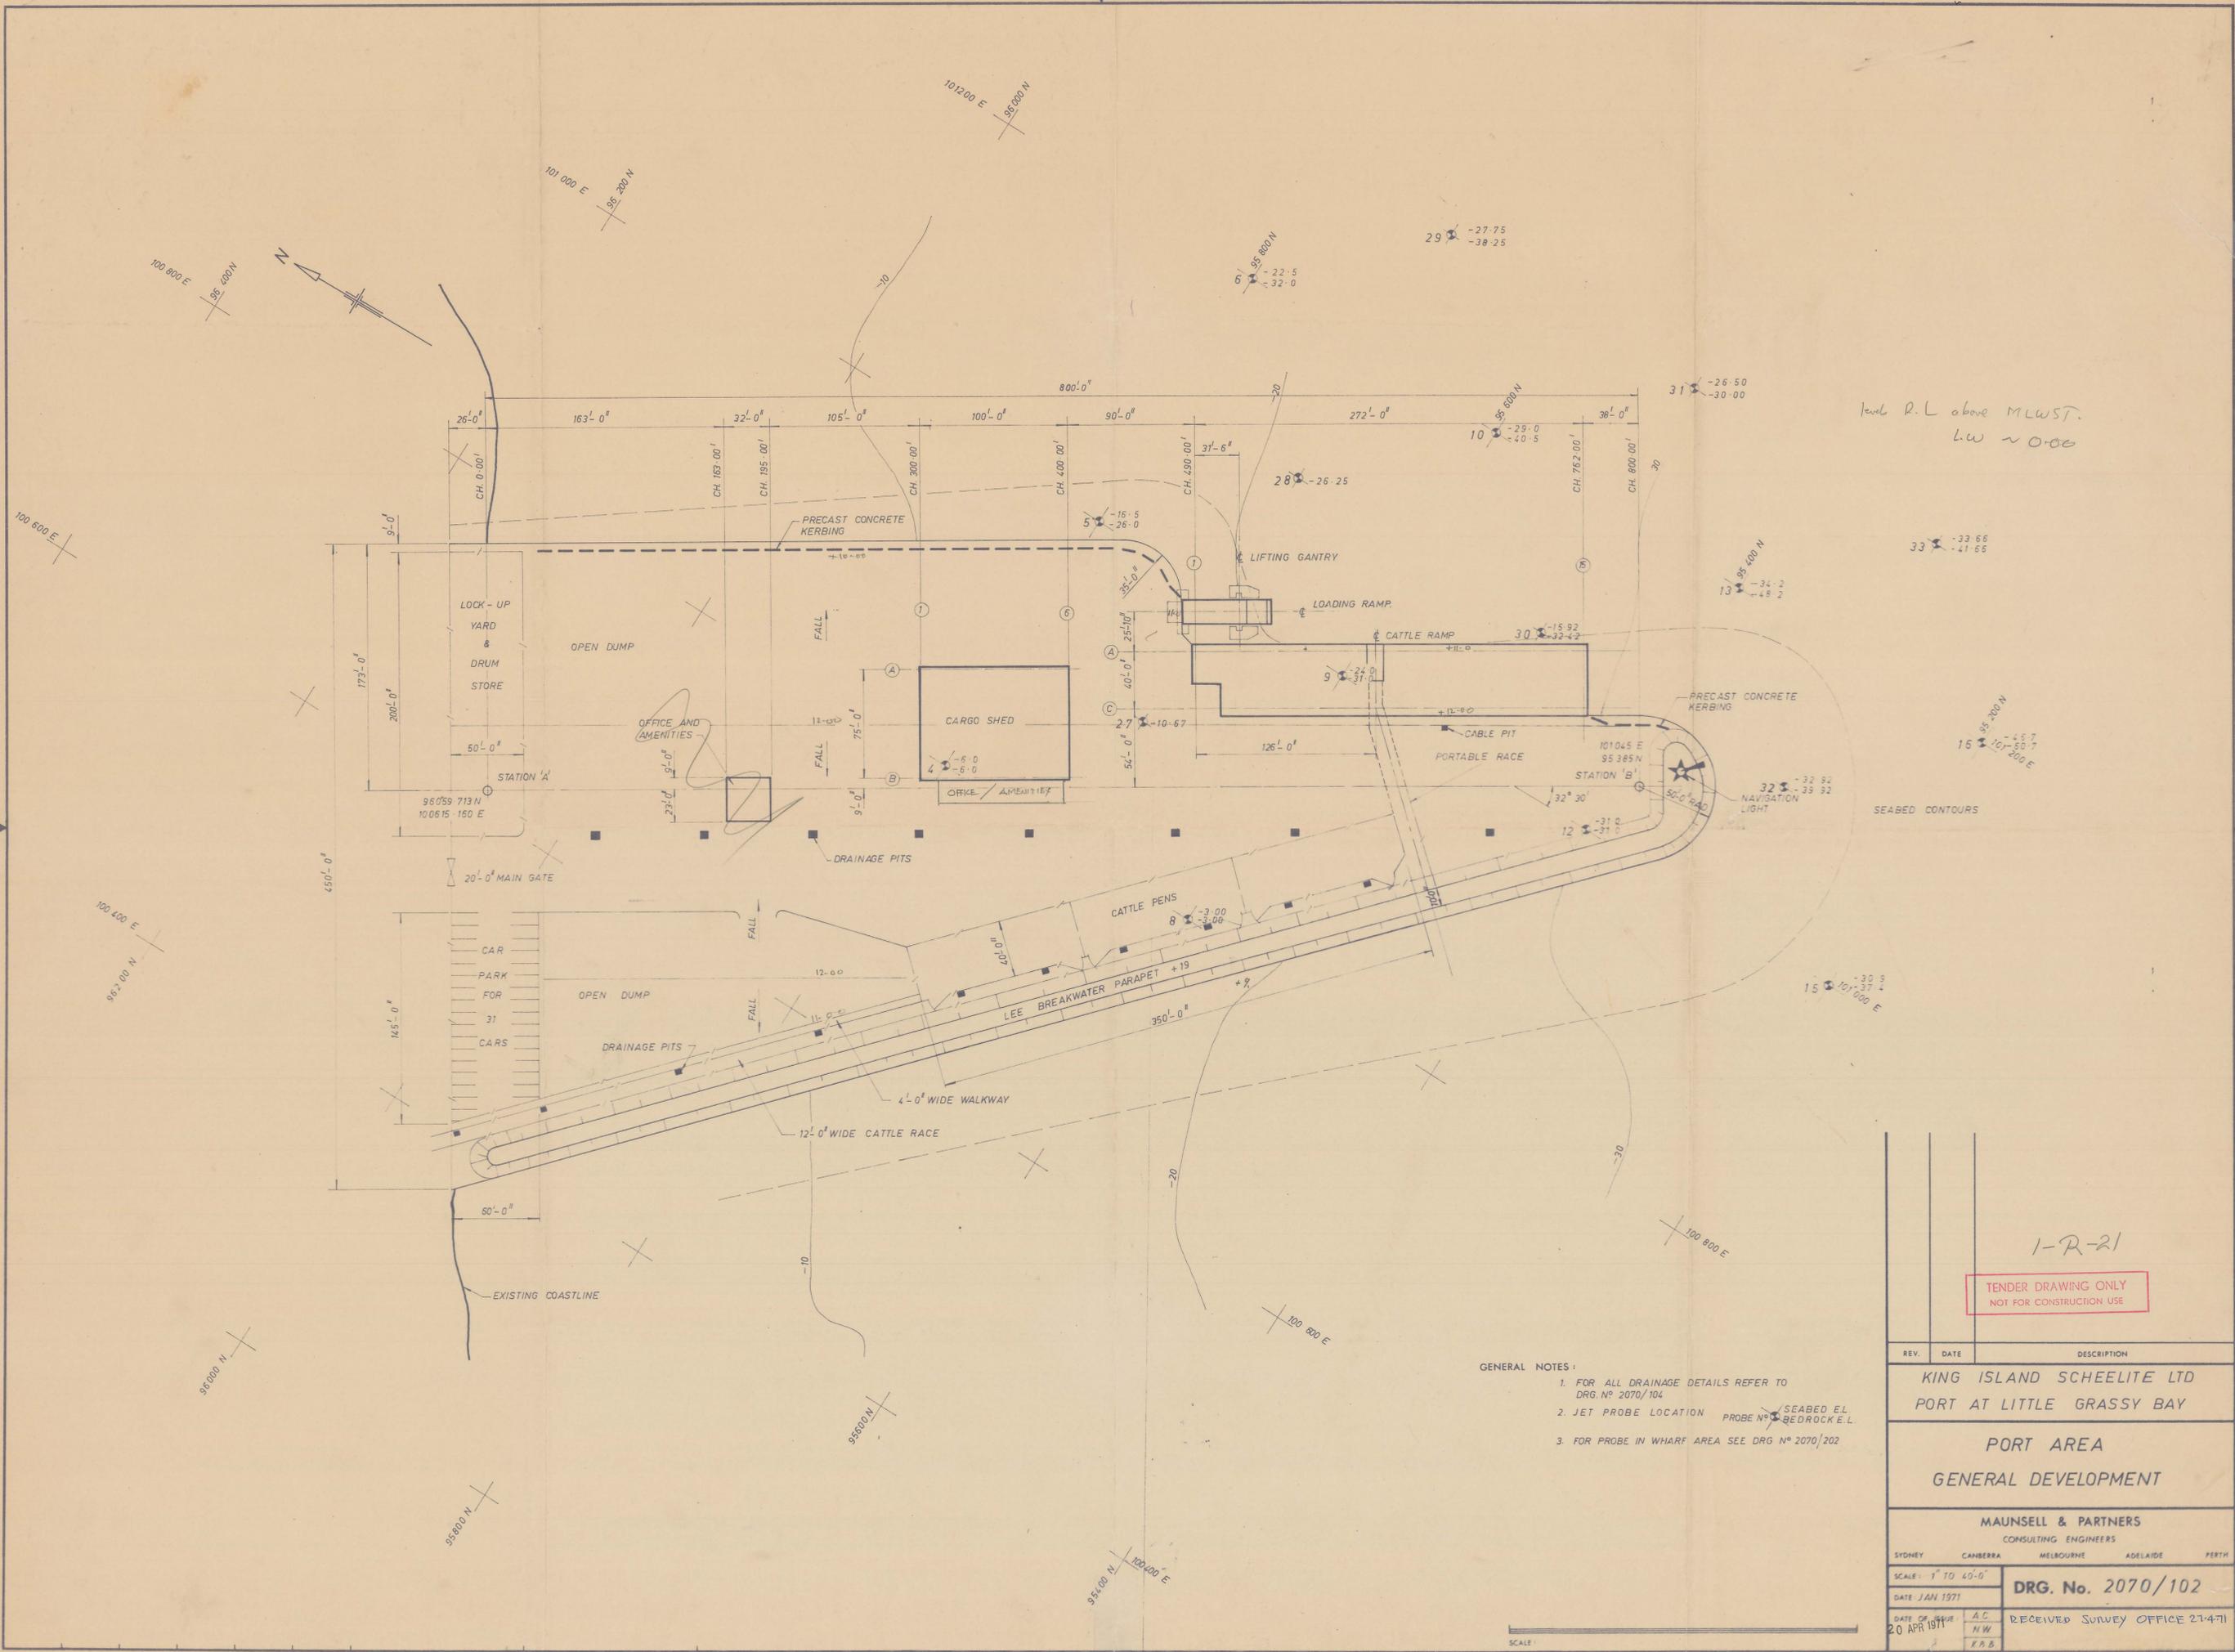

level R.L above MLWST.  
L.W ~ 0.00

SEABED CONTOURS

1-R-21

TENDER DRAWING ONLY  
NOT FOR CONSTRUCTION USE

- GENERAL NOTES:
1. FOR ALL DRAINAGE DETAILS REFER TO DRG. NO 2070/104
  2. JET PROBE LOCATION PROBE NO. SEABED EL. BEDROCK E.L.
  3. FOR PROBE IN WHARF AREA SEE DRG NO 2070/202

REV.	DATE	DESCRIPTION
		KING ISLAND SCHEELITE LTD PORT AT LITTLE GRASSY BAY

PORT AREA  
GENERAL DEVELOPMENT

MAUNSELL & PARTNERS  
CONSULTING ENGINEERS

SYDNEY    CANBERRA    MELBOURNE    ADELAIDE    PERTH

SCALE: 1" TO 40'-0"

DATE JAN 1971

20 APR 1971

DRG. No. 2070/102

RECEIVED SURVEY OFFICE 27471

A.C.  
N.W.  
F.A.B.

11-6 (w)

