
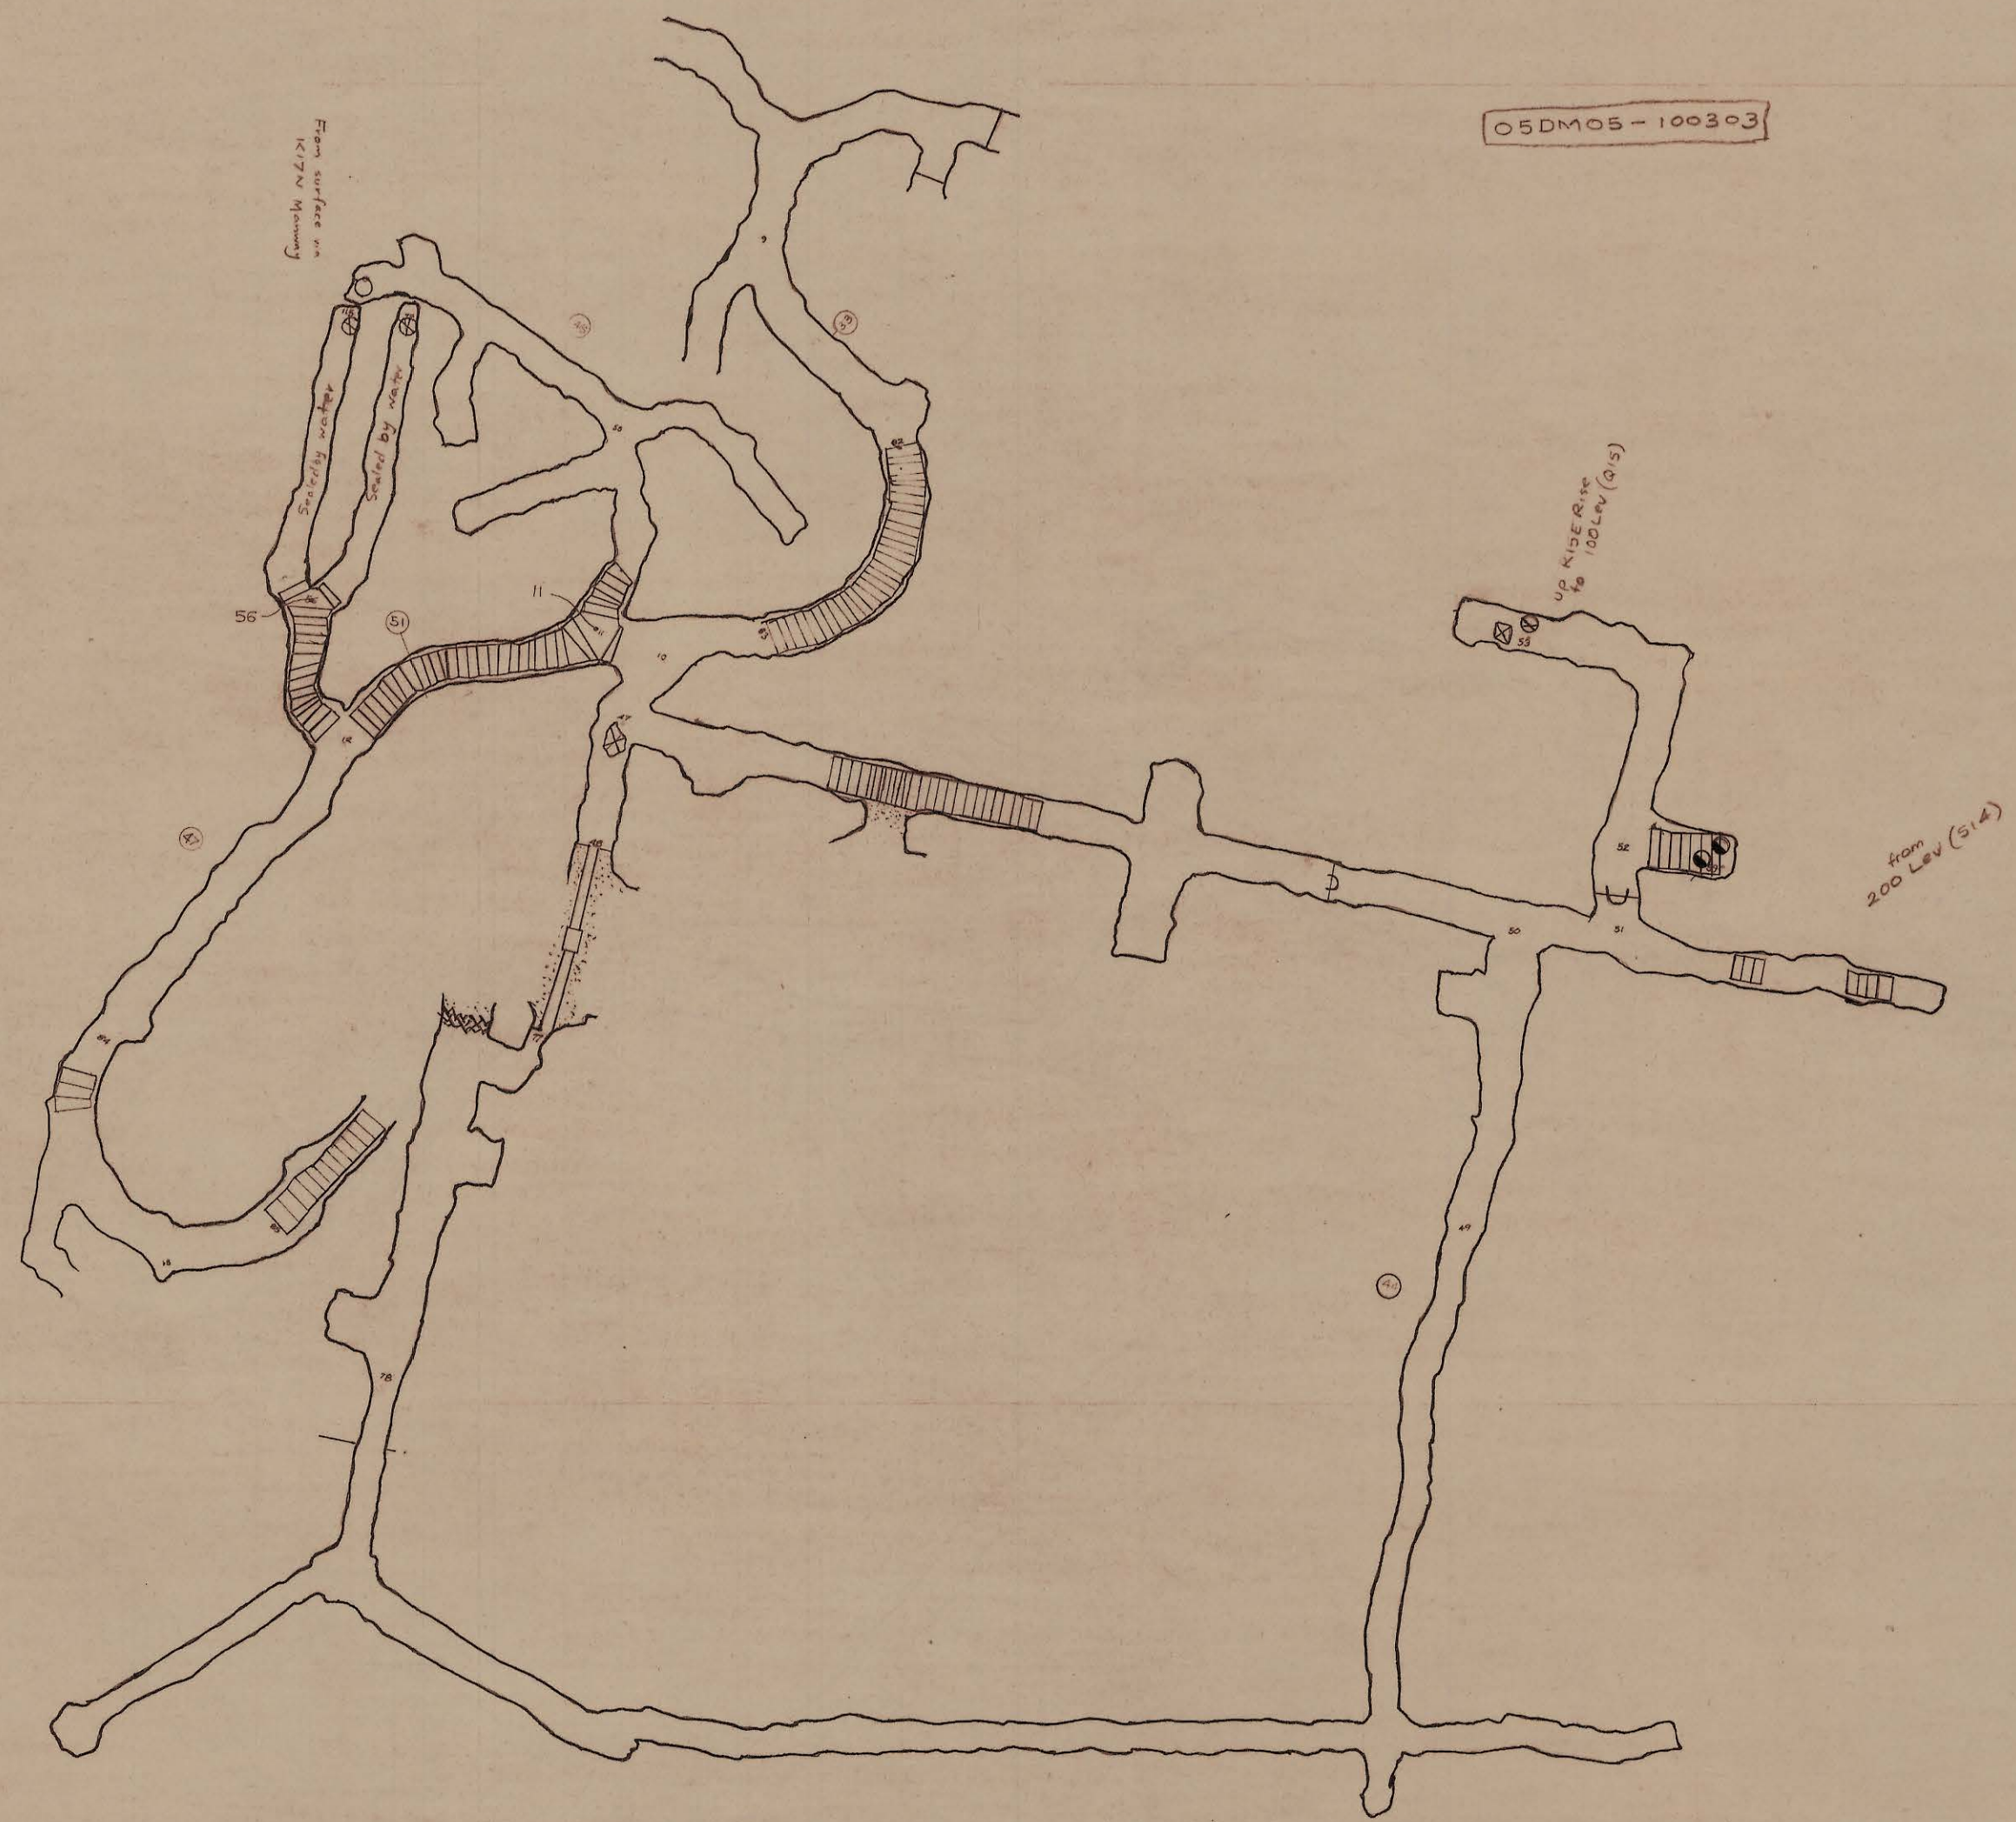


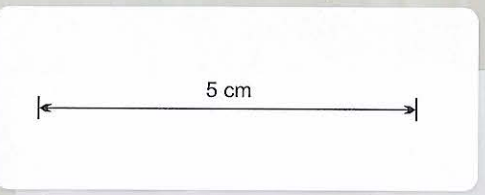

05DM05-100303

100 Level (S13)

200 Level (S14)

SCALE 1:1000

north

LOCATION DOLPHIN MINE
SUBJECT AIRFLOW PLAN
150 Level

KIS KING ISLAND SCHEELITE
A DIVISION OF WARDEN INTERNATIONAL
GRASSY KING ISLAND
PLAN NUMBER 05DM05-100403