


0374_3610

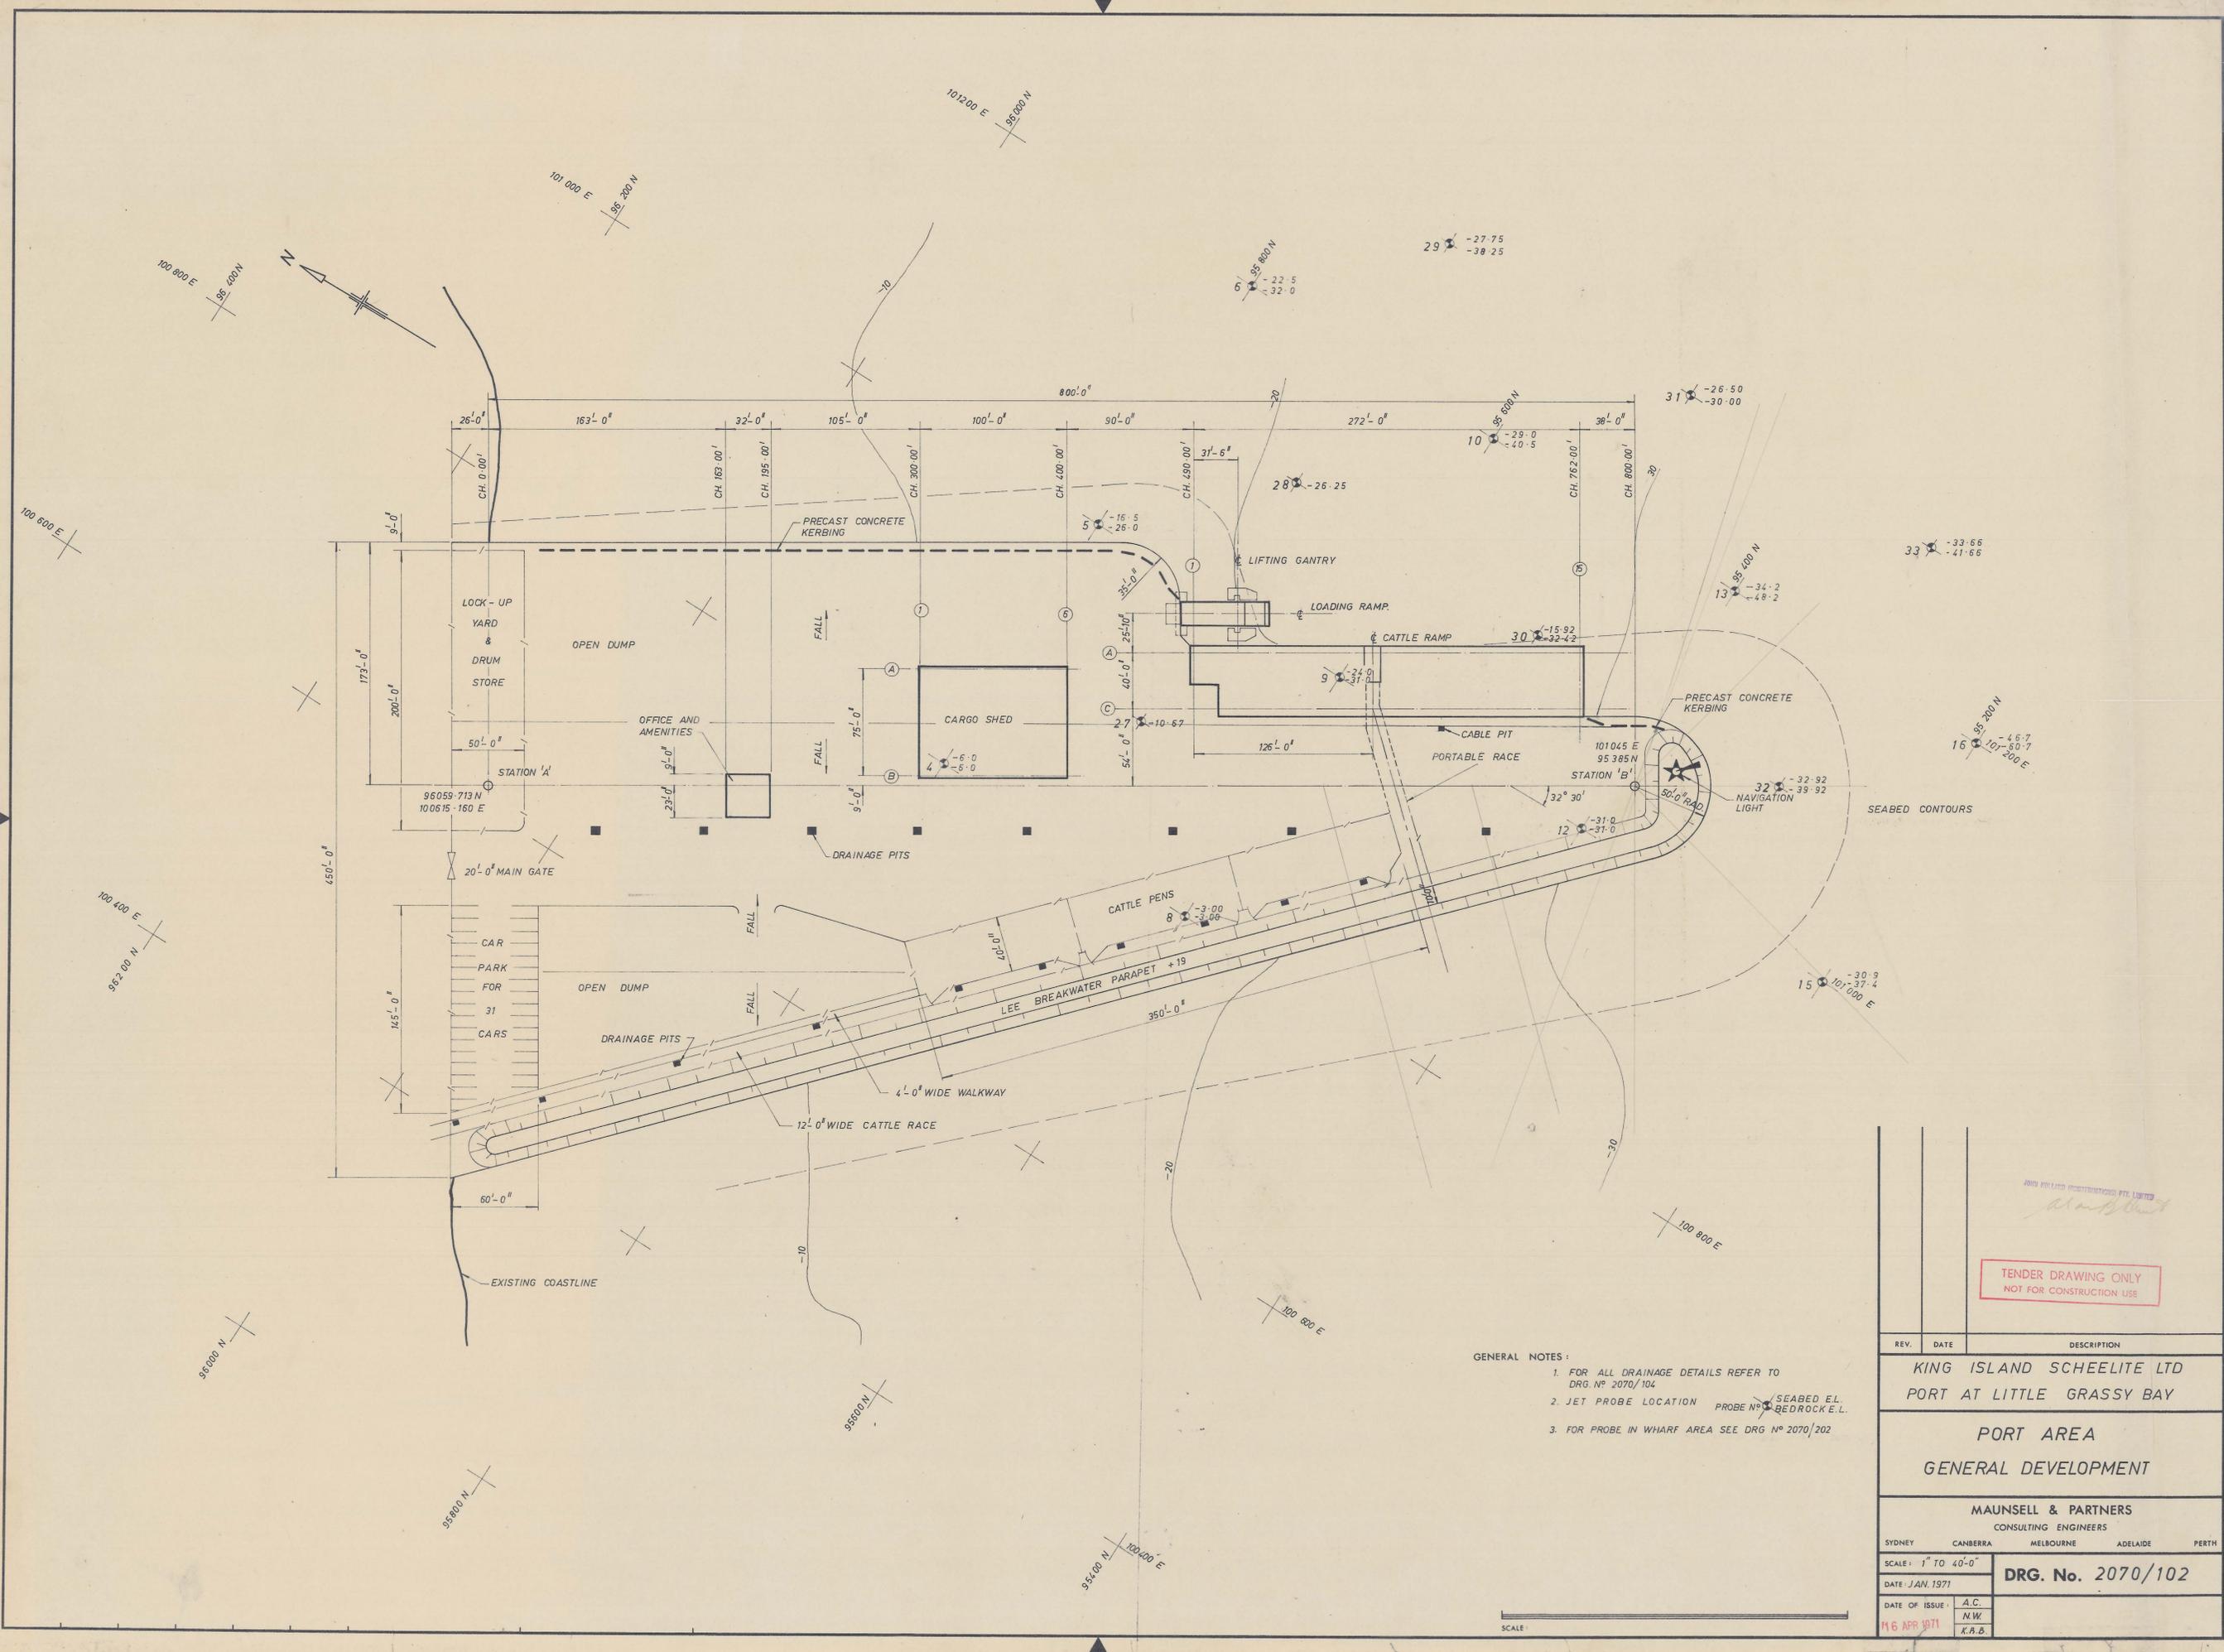

- GENERAL NOTES:
1. FOR ALL DRAINAGE DETAILS REFER TO DRG. NO. 2070/104
 2. JET PROBE LOCATION PROBE NO. SEABED E.L. BEDROCK E.L.
 3. FOR PROBE IN WHARF AREA SEE DRG. NO. 2070/202

TENDER DRAWING ONLY
NOT FOR CONSTRUCTION USE

REV.	DATE	DESCRIPTION
KING ISLAND SCHEELITE LTD PORT AT LITTLE GRASSY BAY		
PORT AREA GENERAL DEVELOPMENT		
MAUNSELL & PARTNERS CONSULTING ENGINEERS		
SYDNEY	CANBERRA	MELBOURNE ADELAIDE PERTH
SCALE: 1" TO 40'-0"		DRG. No. 2070/102
DATE: JAN. 1971		
DATE OF ISSUE: A.C.		N.W. K.A.B.
16 APR 1971		



SCALE