
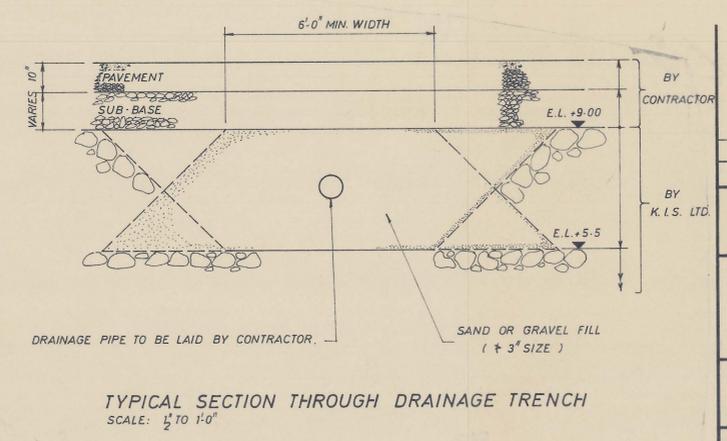
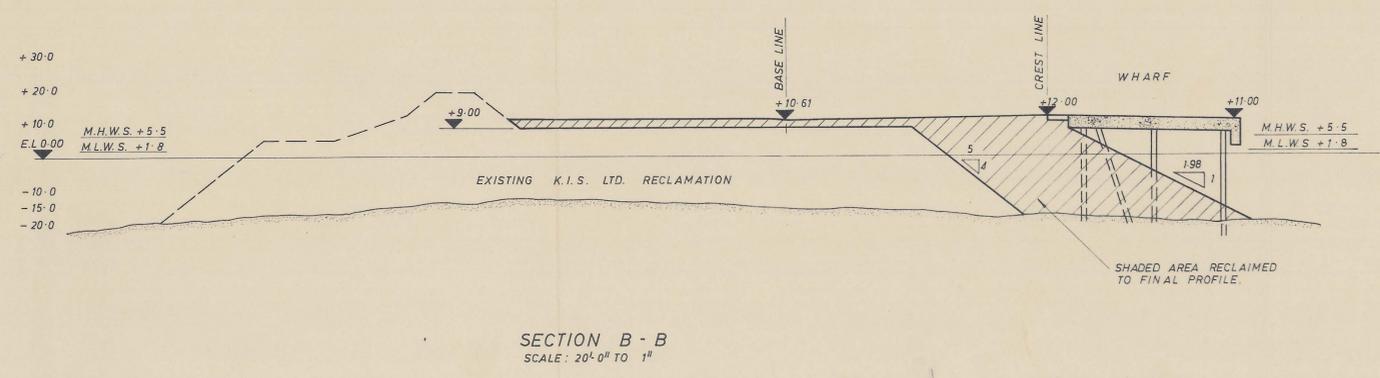
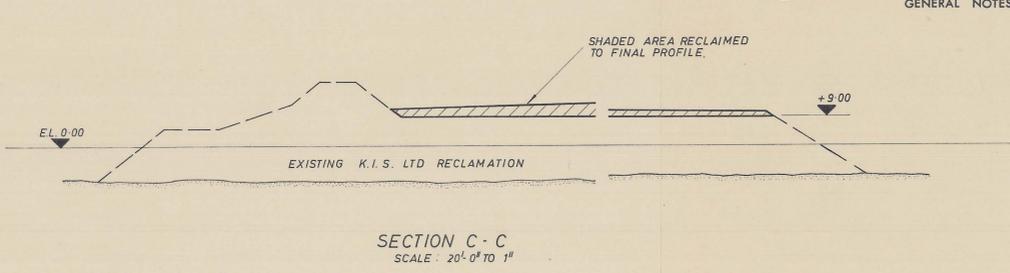


- GENERAL NOTES:**
1. FOR DRAINAGE AND PIT DETAILS REFER TO DRG NO 2070/104
 2. FULL DETAILS OF BREAKWATER PROFILE TO BE CONSTRUCTED BY K.I.S. LTD. SHOWN DRG NO 2070/14A

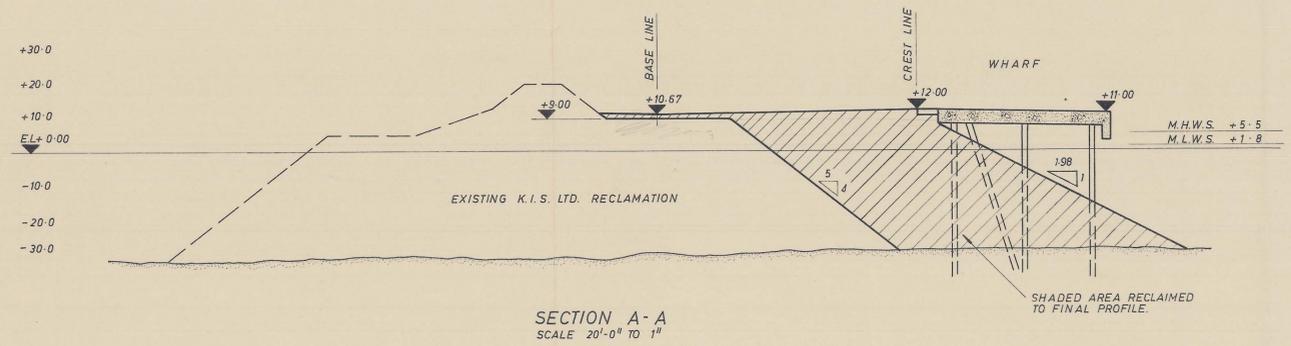

TENDER DRAWING ONLY
NOT FOR CONSTRUCTION USE

REV.	DATE	DESCRIPTION
A	5.5.71	DRAINAGE TRENCHES ADDED TO CARGO SHED.

KING ISLAND SCHEELITE LTD
PORT AT LITTLE GRASSY BAY

RECLAMATION AND PAVEMENT
DETAILS

MAUNSELL & PARTNERS PTY. LTD.
CONSULTING ENGINEERS

SCALE: AS SHOWN
DATE: FEB. 1971
DATE OF ISSUE: 6 MAY 1971
DRG. No. 2070/103 A

