
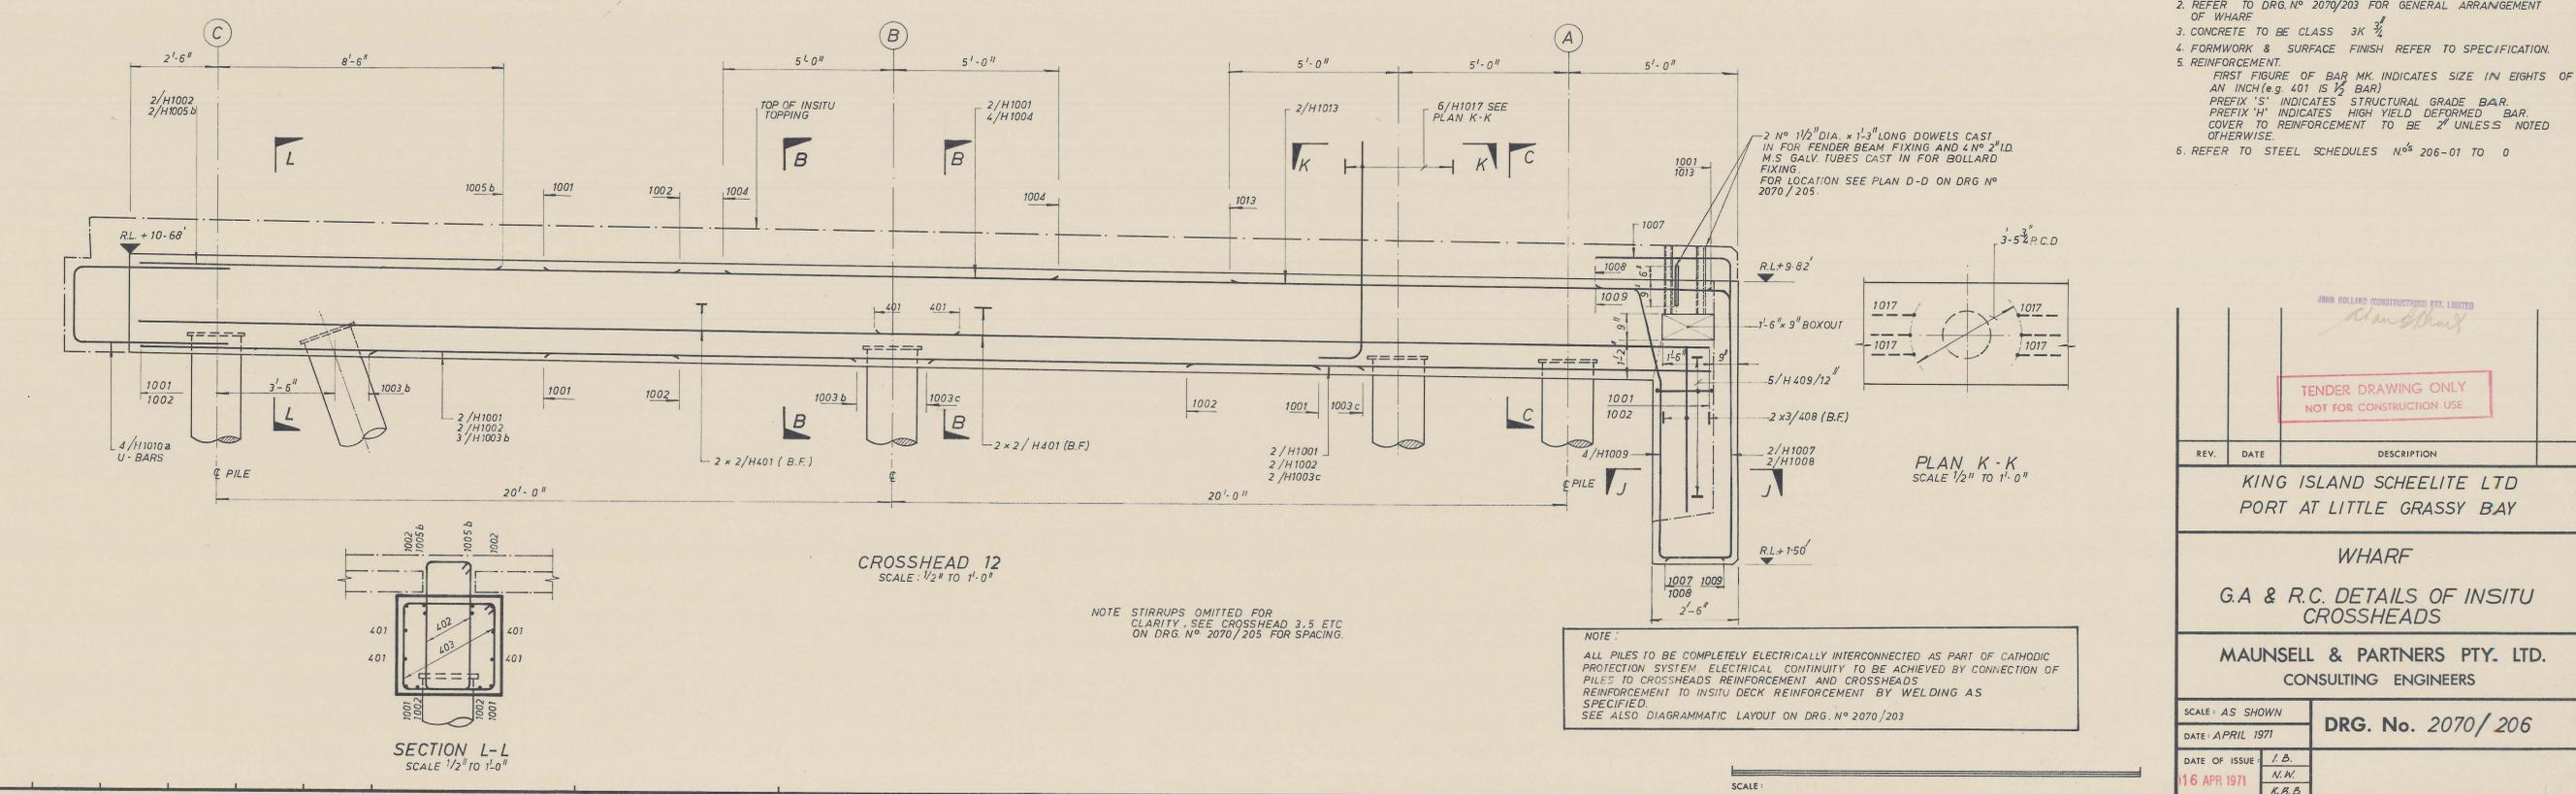
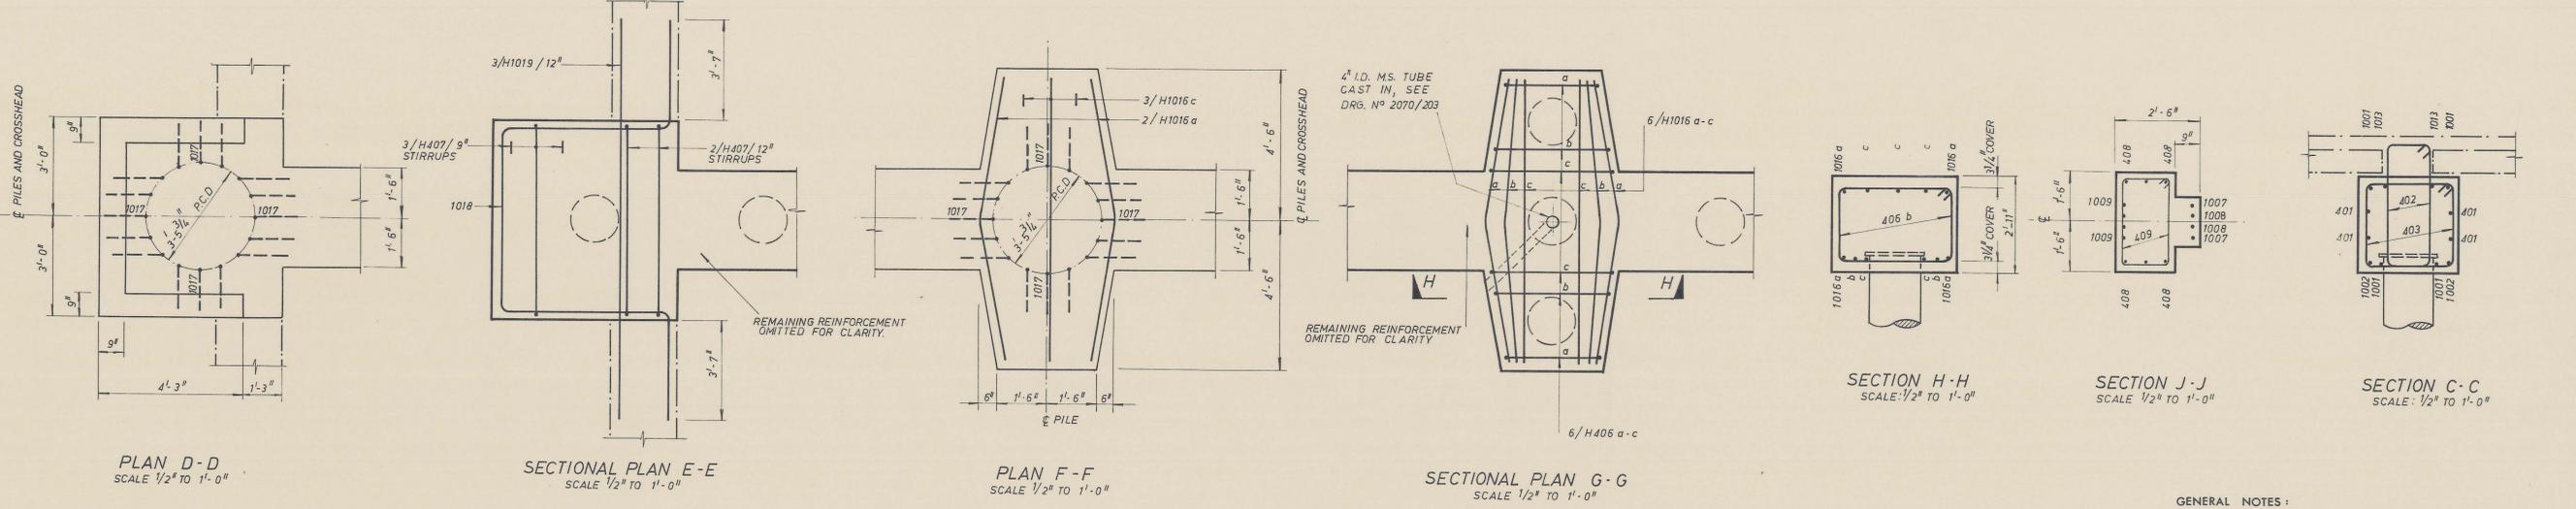


0374_3618

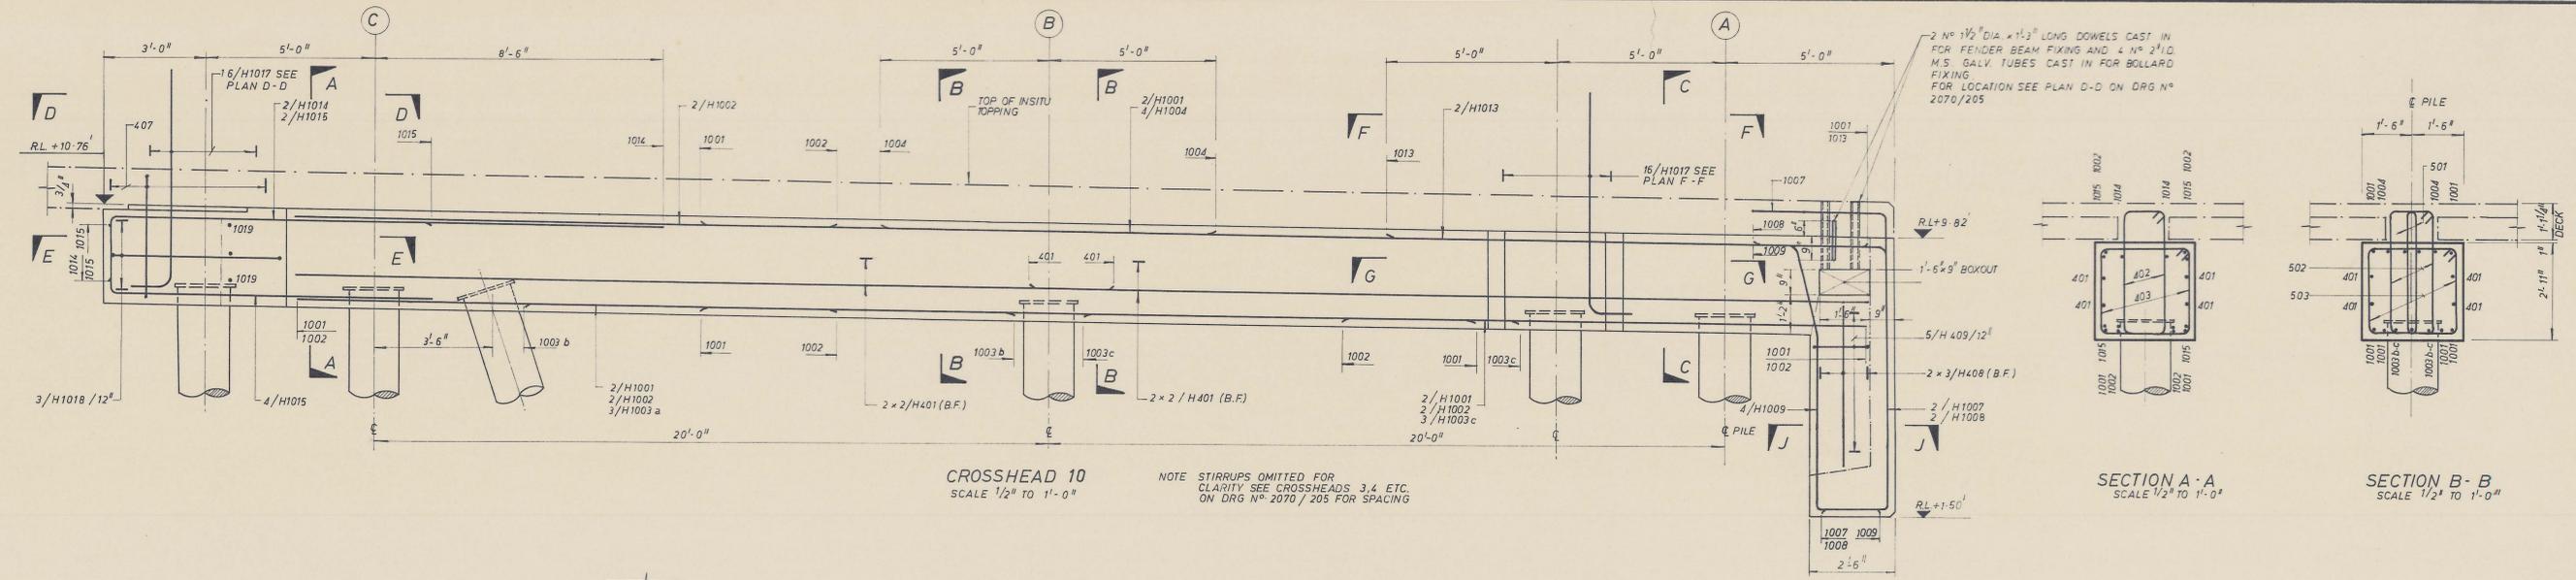

- GENERAL NOTES:**
- SEE DRG. NO. 2070/101 FOR GENERAL DRAWING REFERENCE.
 - REFER TO DRG. NO. 2070/203 FOR GENERAL ARRANGEMENT OF WHARF.
 - CONCRETE TO BE CLASS 3K 3/4
 - FORMWORK & SURFACE FINISH REFER TO SPECIFICATION.
 - REINFORCEMENT:
FIRST FIGURE OF BAR MK INDICATES SIZE IN EIGHTHS OF AN INCH (e.g. 401 IS 1/2" BAR)
PREFIX 'S' INDICATES STRUCTURAL GRADE BAR.
PREFIX 'H' INDICATES HIGH YIELD DEFORMED BAR.
COVER TO REINFORCEMENT TO BE 2" UNLESS NOTED OTHERWISE.
 - REFER TO STEEL SCHEDULES NOS 206-01 TO 0

JOHN HOLELAND (CONSTRUCTORS) PTY. LIMITED

TENDER DRAWING ONLY
NOT FOR CONSTRUCTION USE

REV.	DATE	DESCRIPTION
KING ISLAND SCHEELITE LTD PORT AT LITTLE GRASSY BAY		
WHARF		
G.A. & R.C. DETAILS OF INSITU CROSSHEADS		
MAUNSELL & PARTNERS PTY. LTD. CONSULTING ENGINEERS		
SCALE: AS SHOWN		DRG. No. 2070/206
DATE: APRIL 1971		
DATE OF ISSUE: 16 APR 1971	I.B. N.W. K.R.S.	