
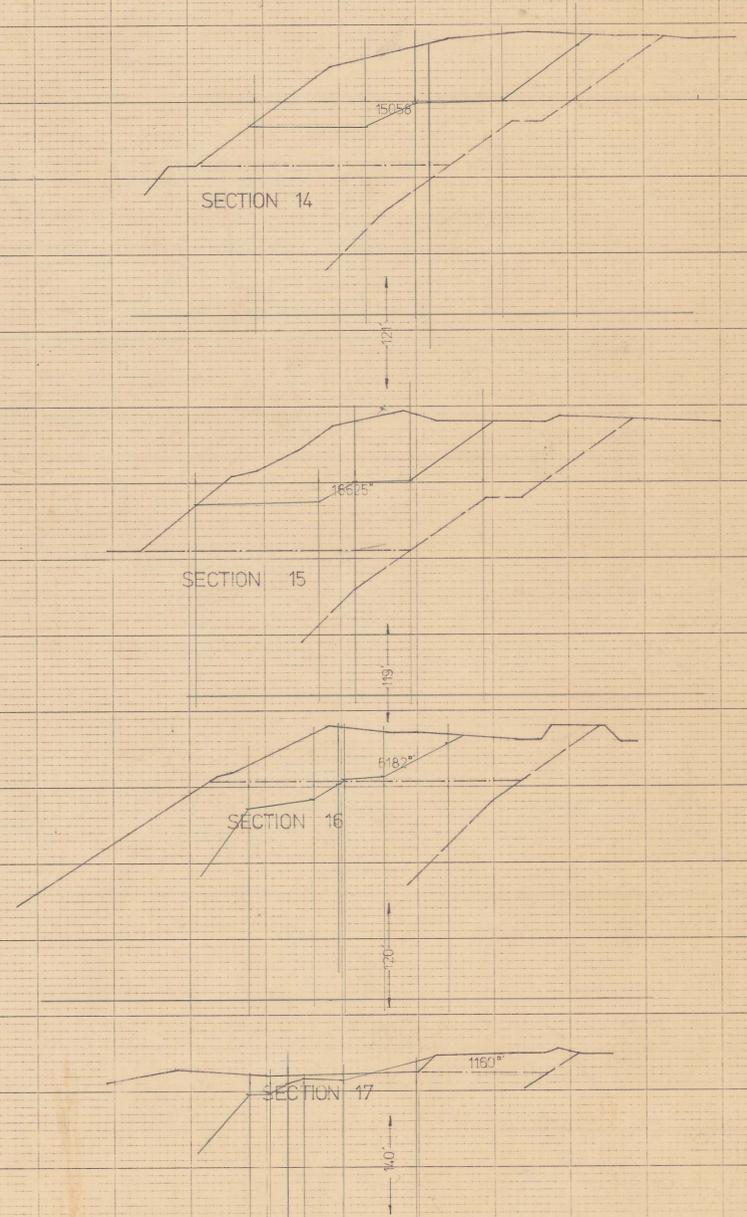
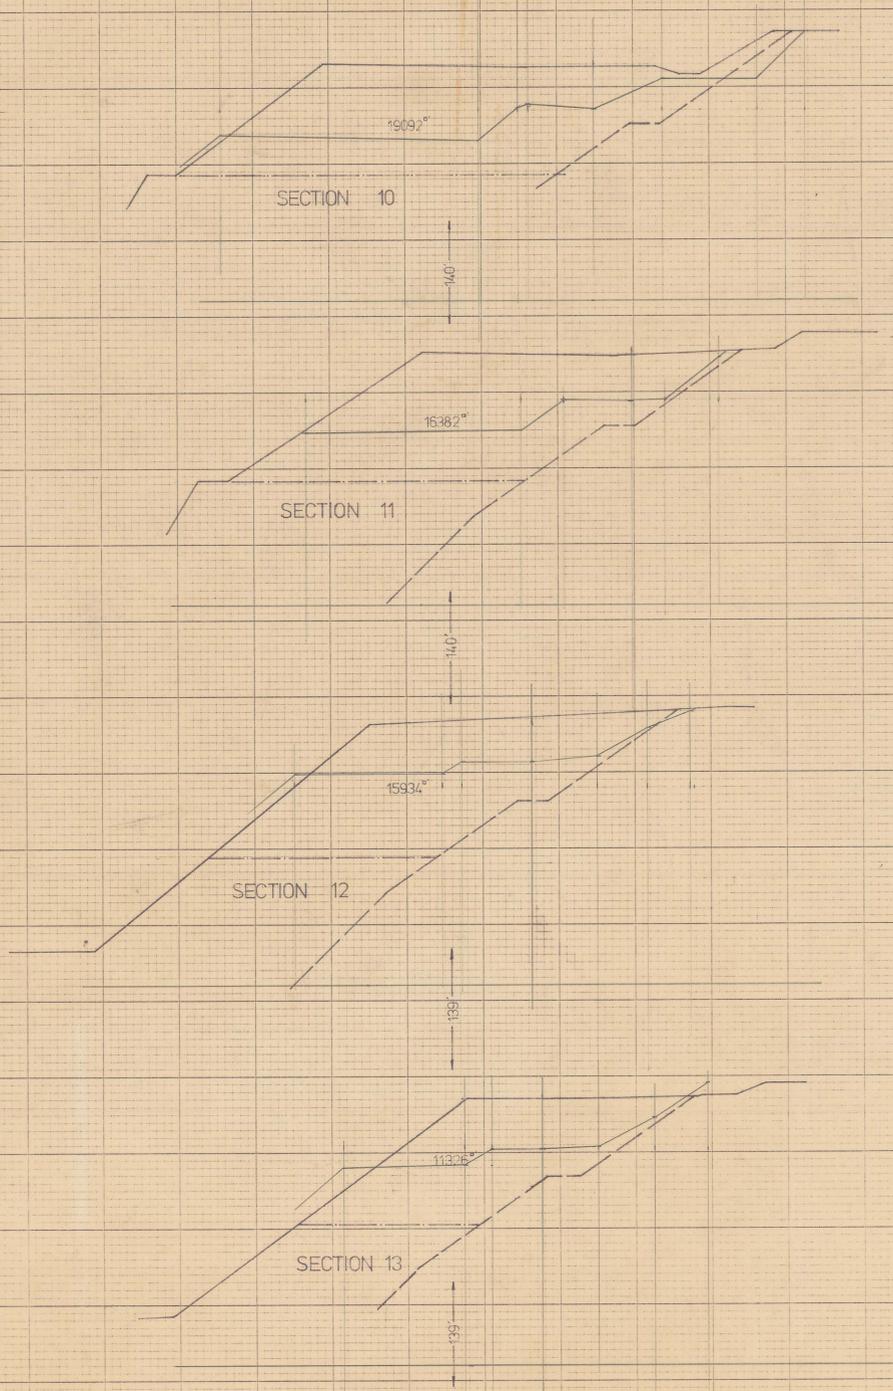


# SAND DUMP SECTIONS

SCALE 50 FEET TO AN INCH

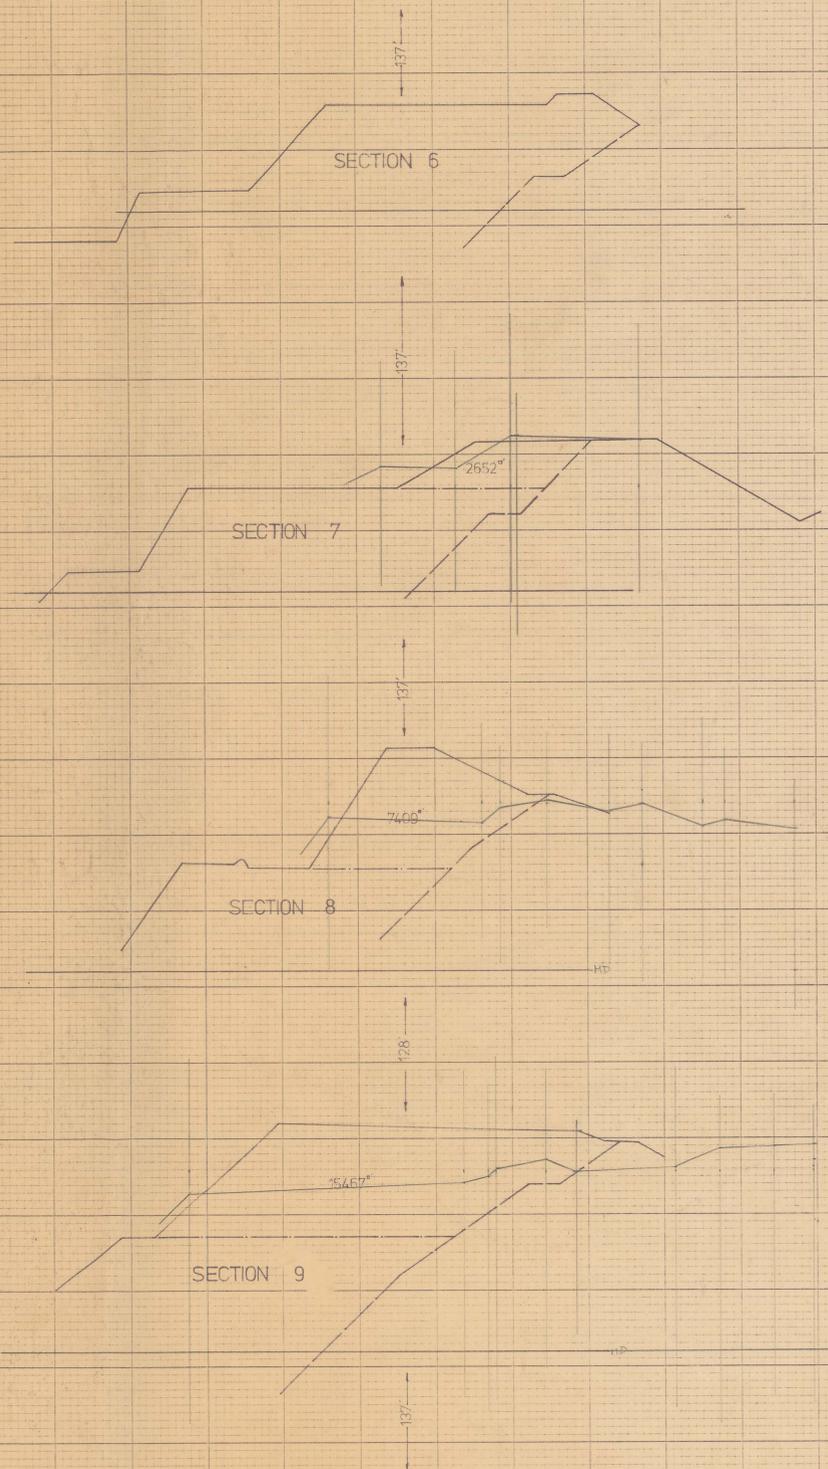

LEGEND  
 Existing batter 17.70 ———  
 Proposed final batter - - - -  
 Assumed sand level - - - -

45.1  
 188.7  
 9.2  
 186.5

1-13-3

CA-20  
 inc 51070

Cavendo

0374\_3630