
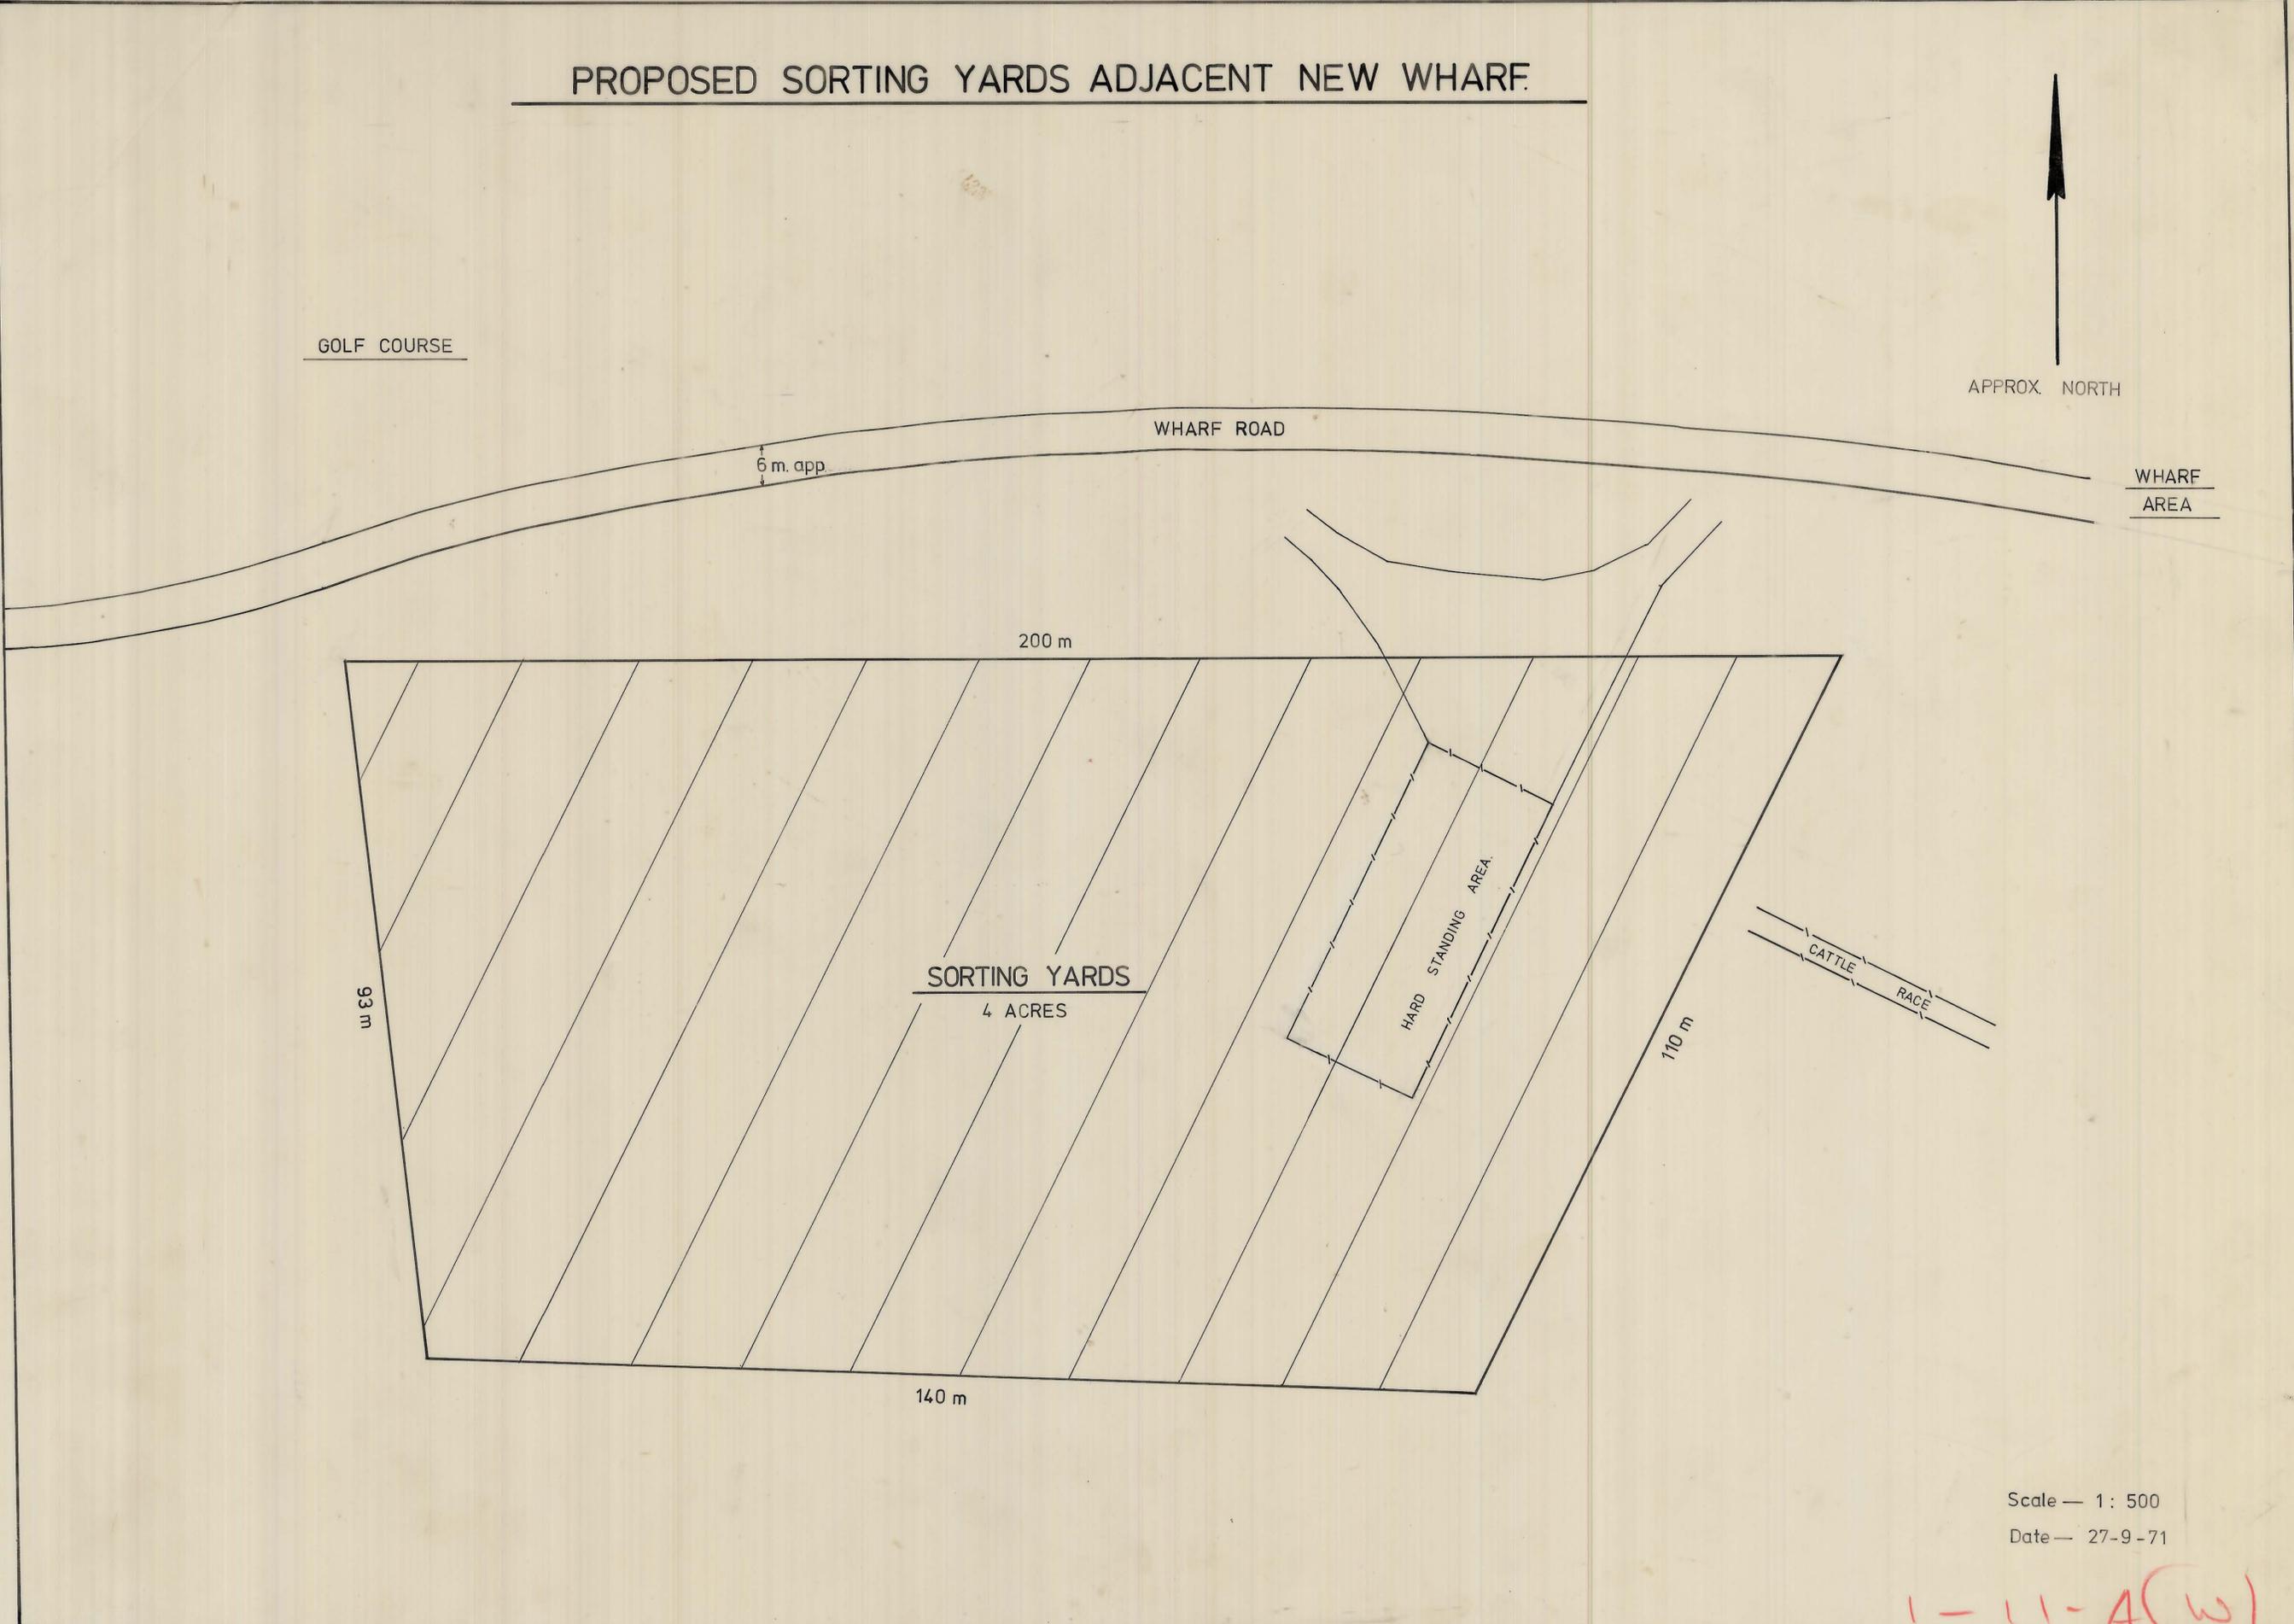


PROPOSED SORTING YARDS ADJACENT NEW WHARF.

GOLF COURSE

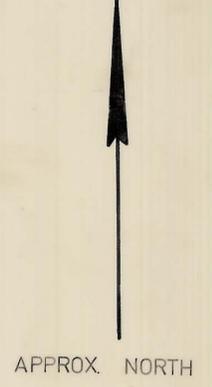

Scale — 1 : 500
Date — 27-9-71

1-11-A(w)