


SECTION THROUGH TANK FOUNDATION
Scale 1/8" = 1 Foot.

NOTE:
Assumed datum:
Sea level 10:30 am - 10-3-1953

SEA ELEPHANT BAY

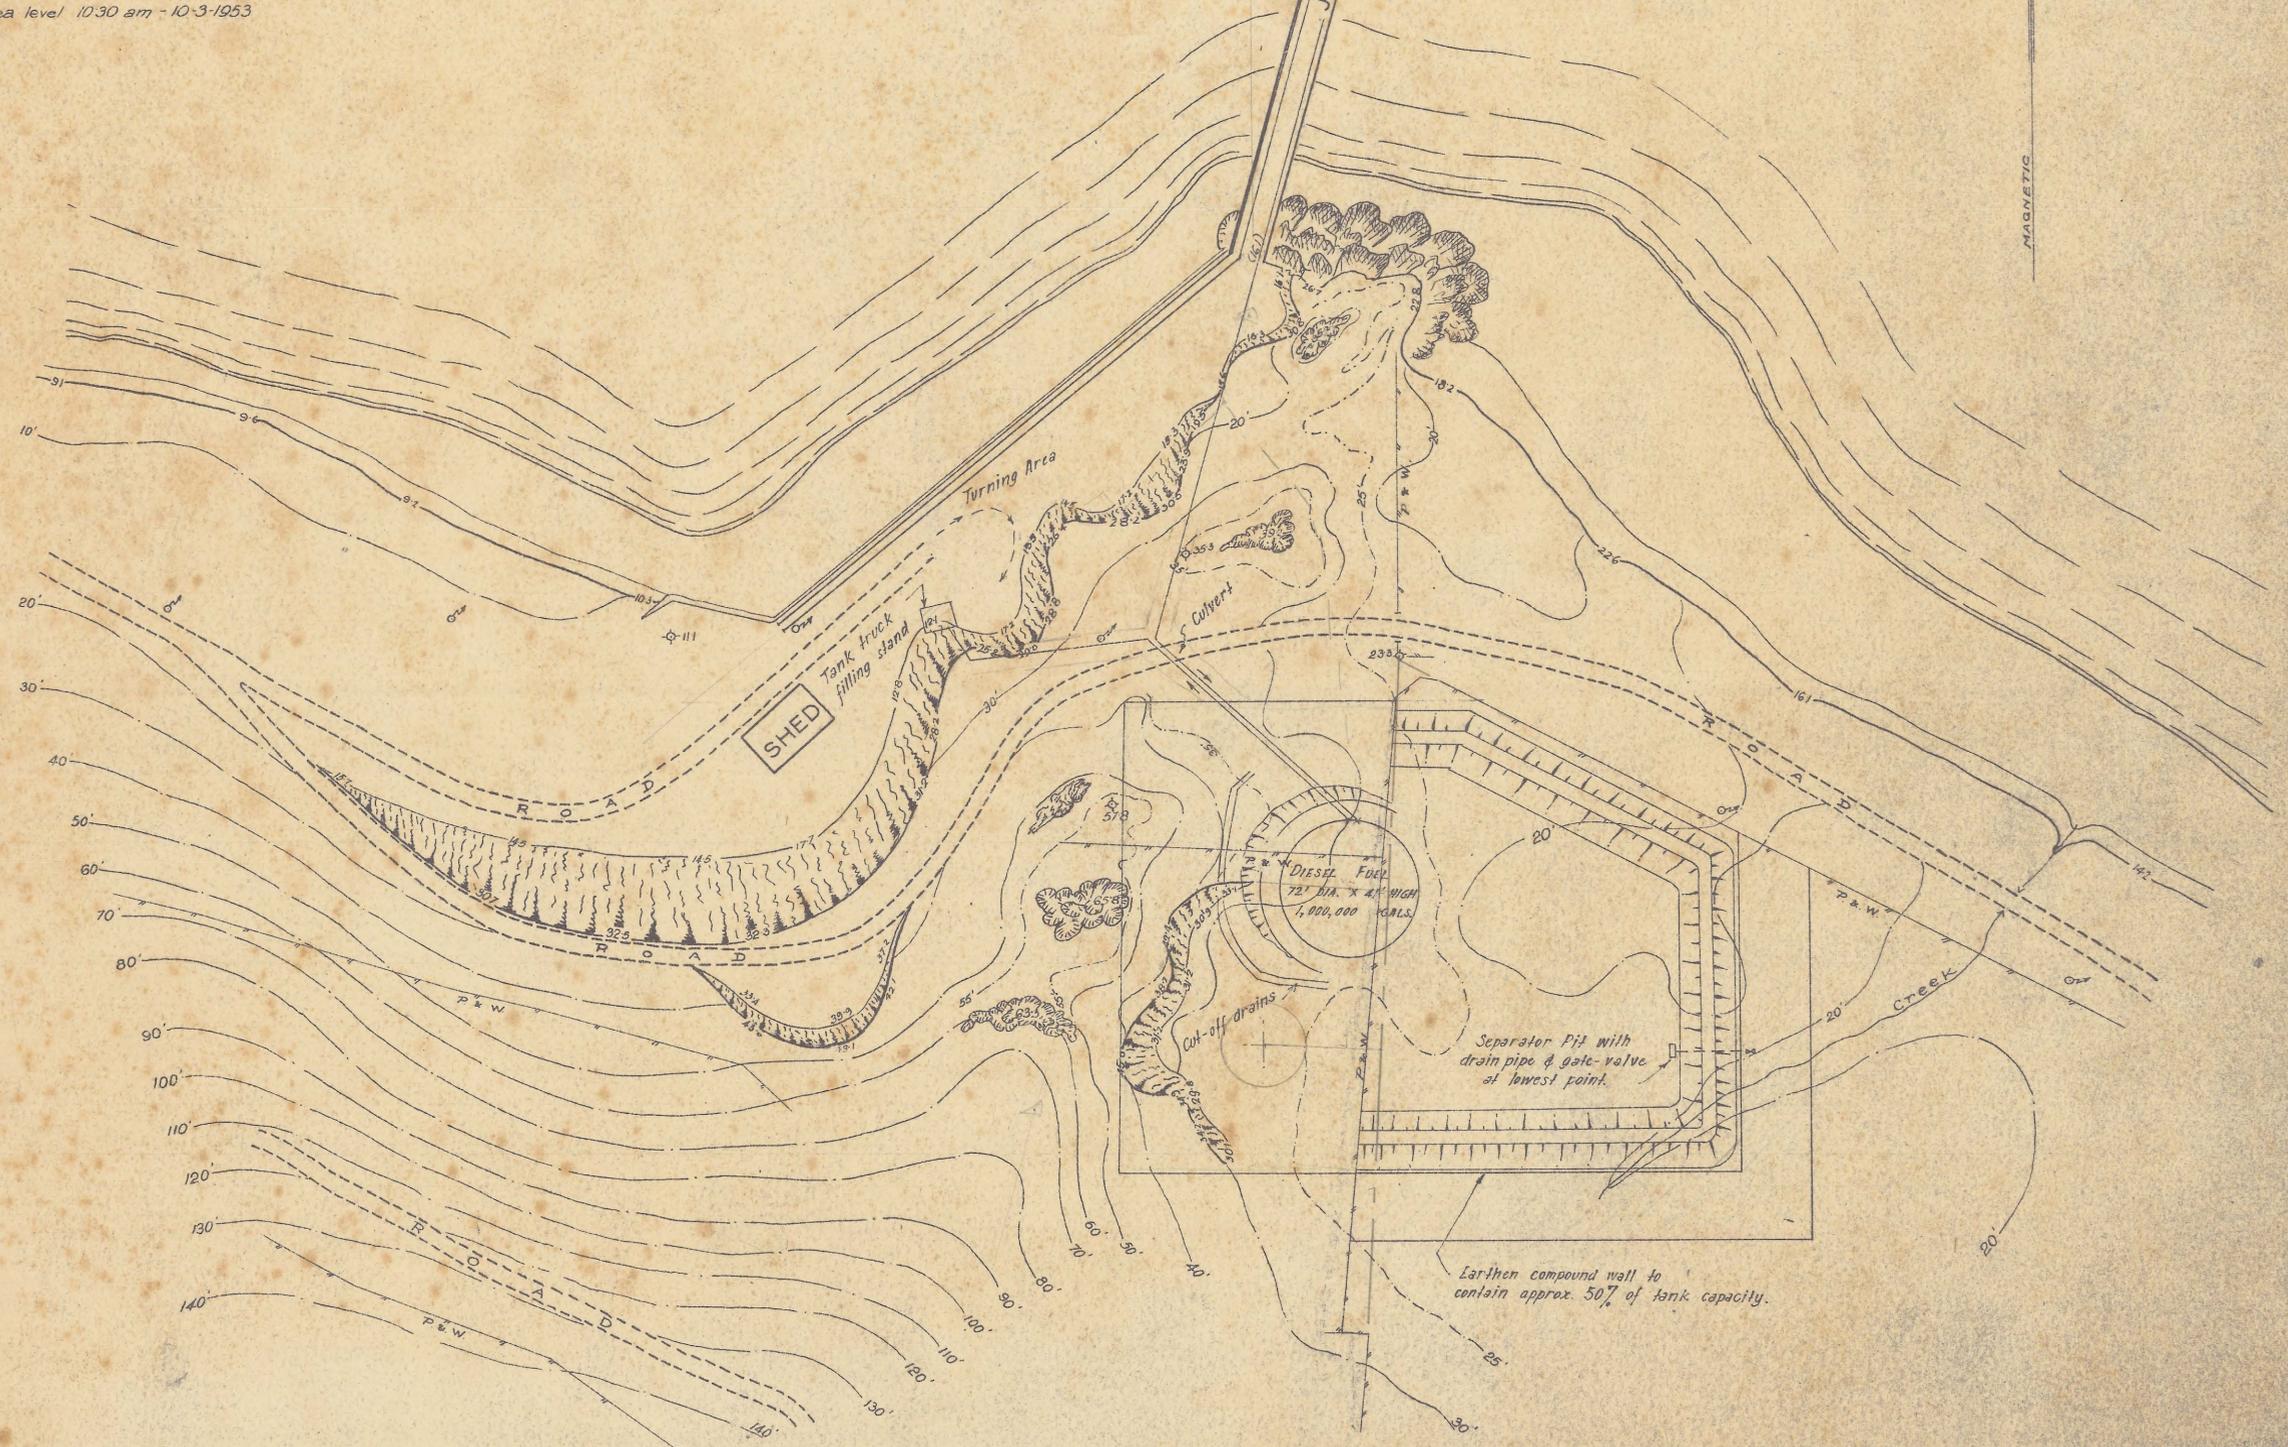

Fences existing proposed

SCALE	1" = 50'	TOPOG. SURVEY PROPOSED OIL STORAGE TANK NARACOOPA	KING ISLAND SCHEELITE (1947)	DATE: 17-3-53
SURV.				
DRAWN	<i>Adubey</i>	M-1-3		