
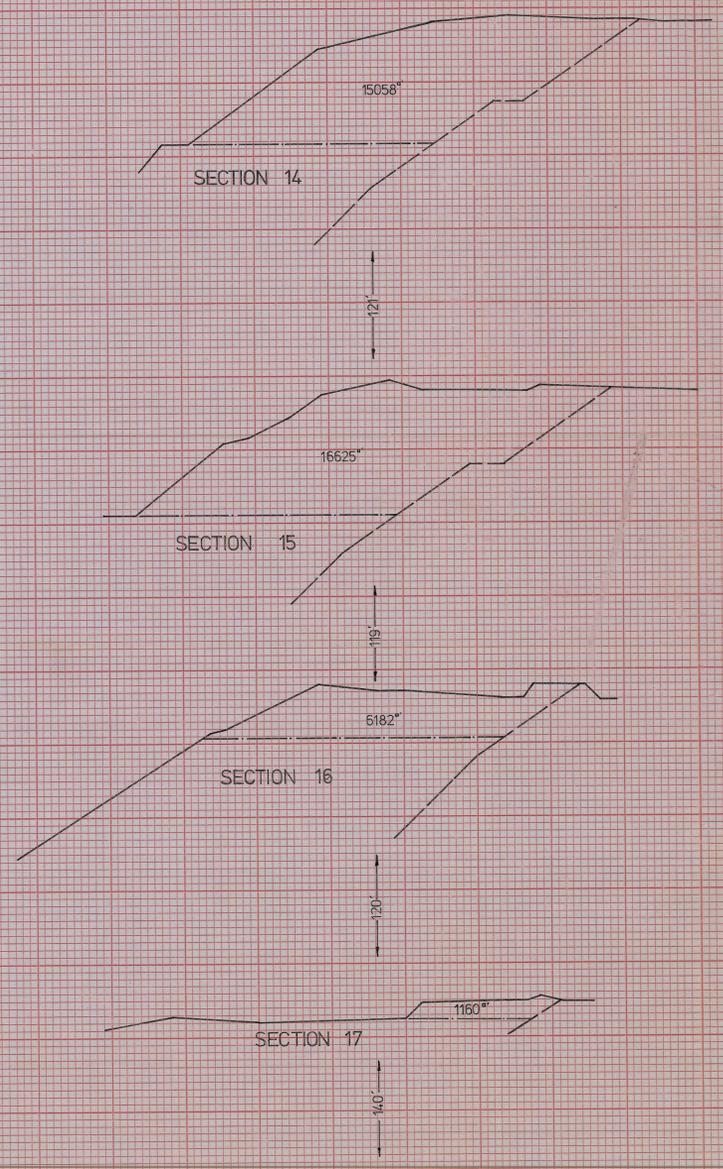
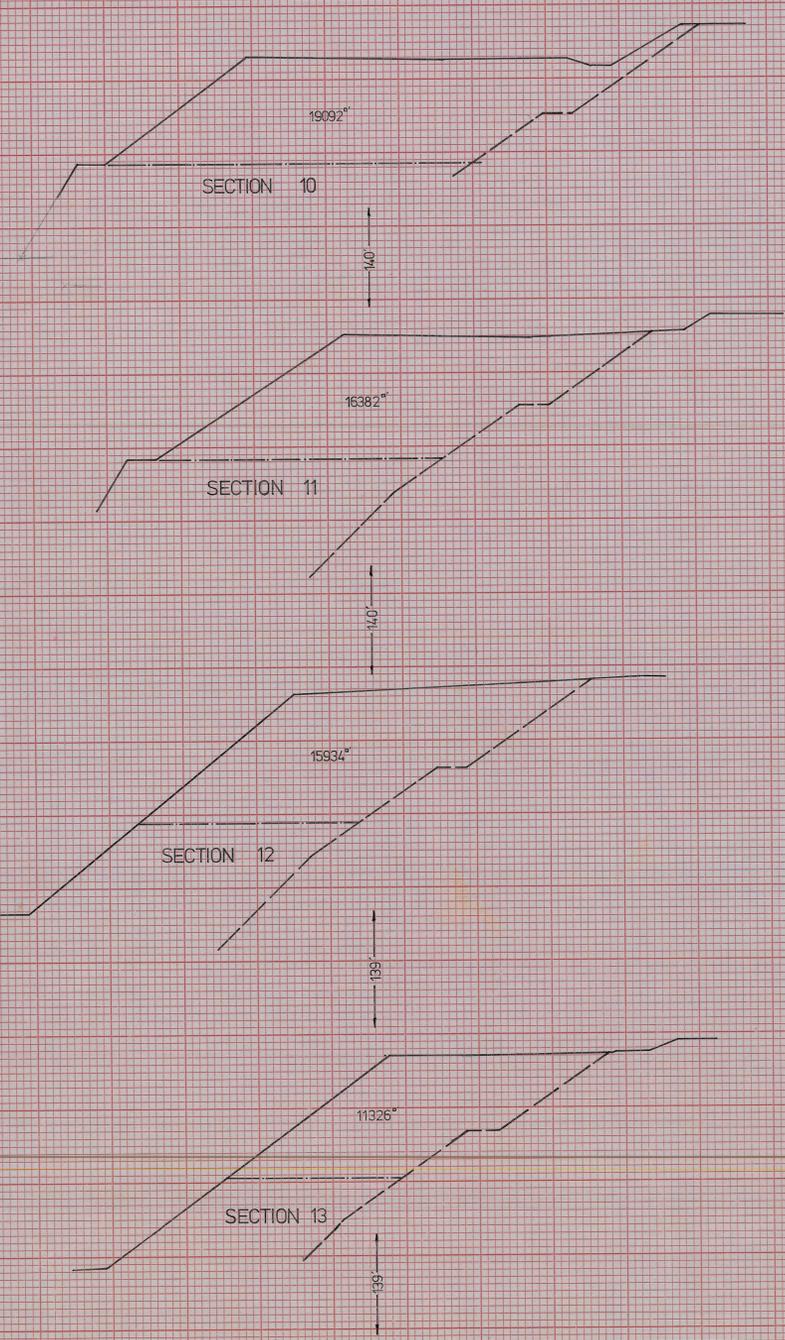


0374\_3658

# SAND DUMP SECTIONS

SCALE 50 FEET TO AN INCH

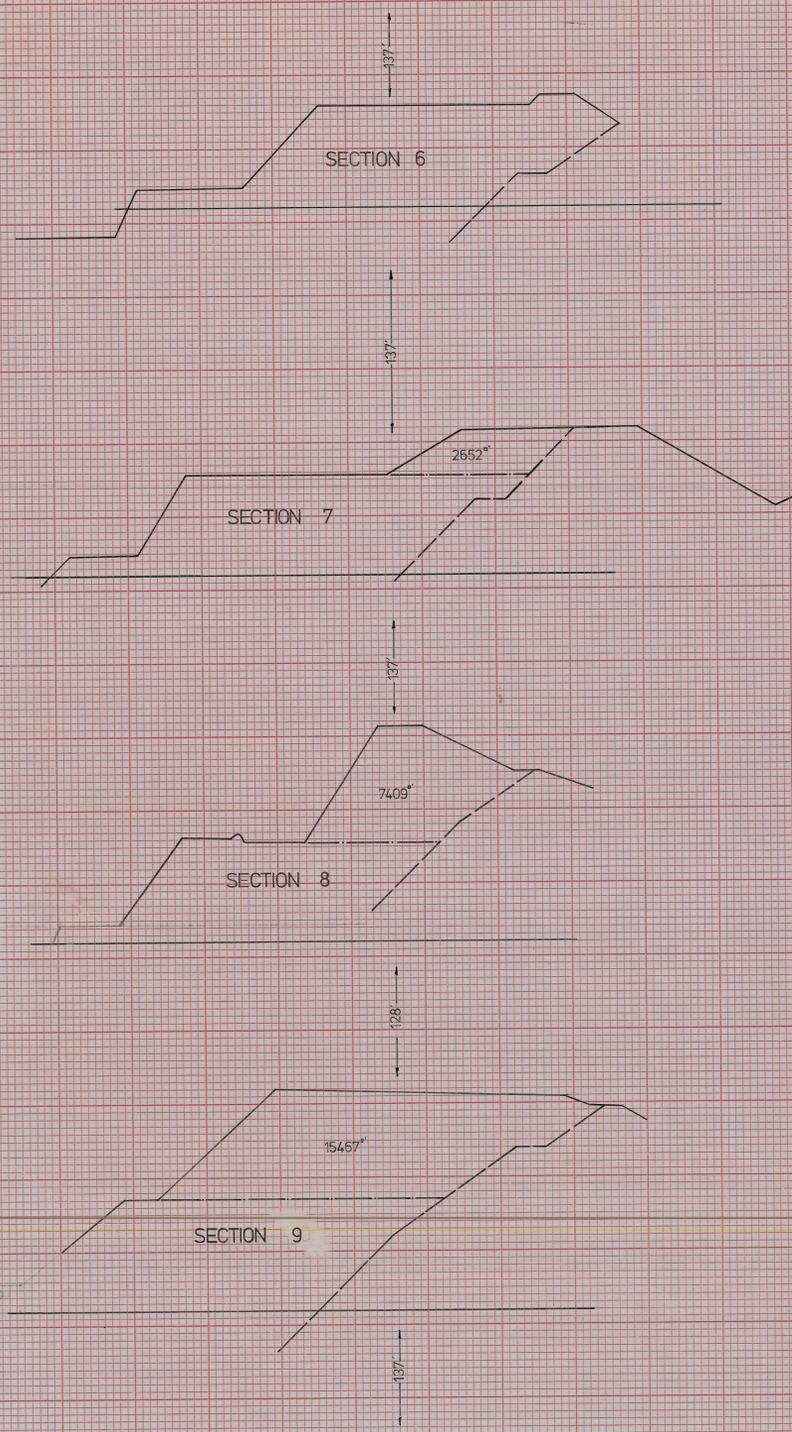

LEGEND

- Existing batter 1.7:70
- Proposed final batter
- Assumed sand level

154 1-13-7