
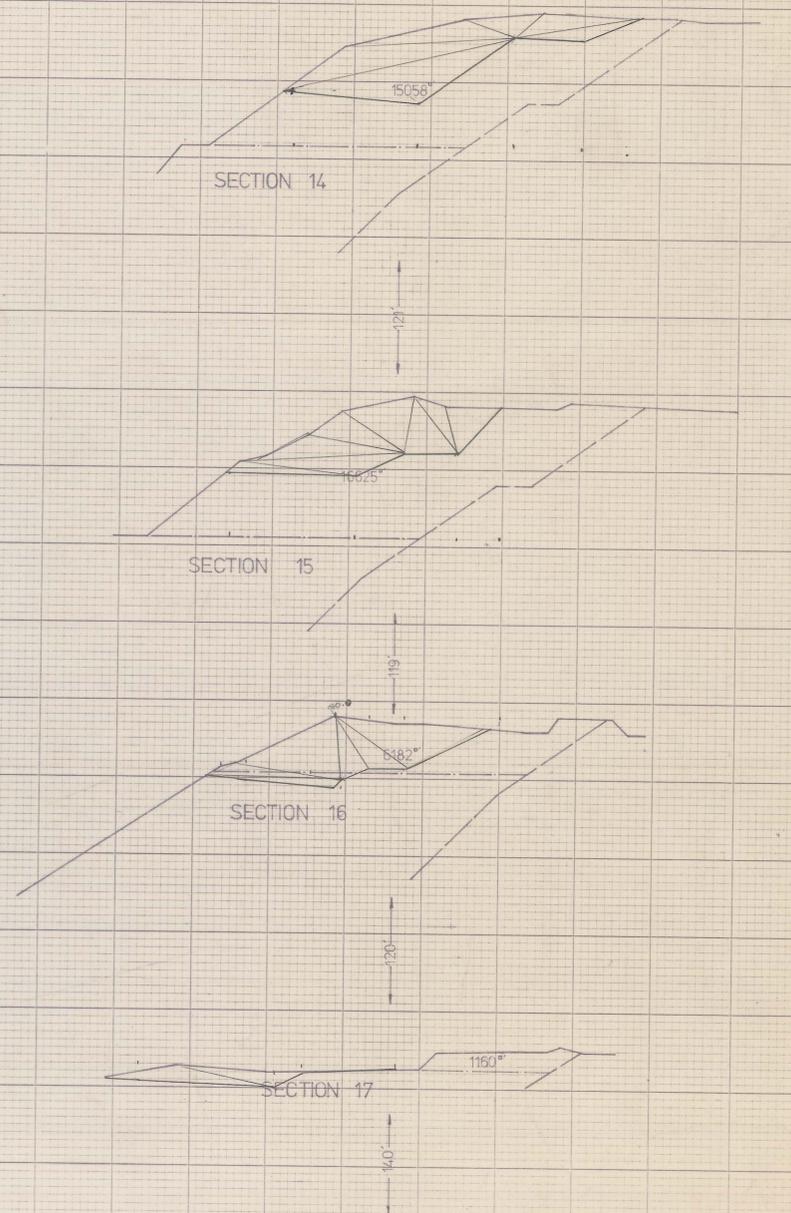
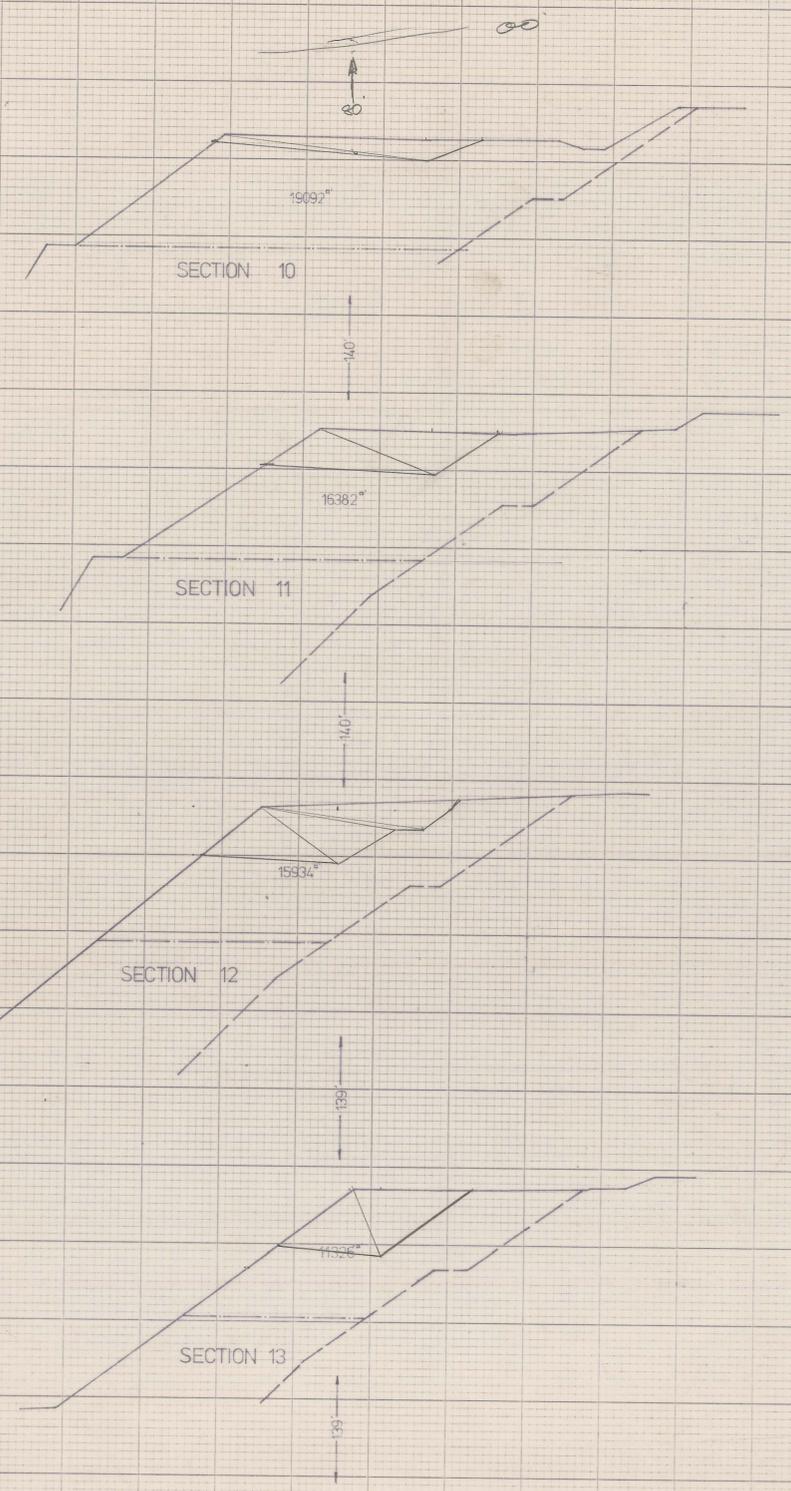


0374_3678

SAND DUMP SECTIONS

SCALE 50 FEET TO AN INCH

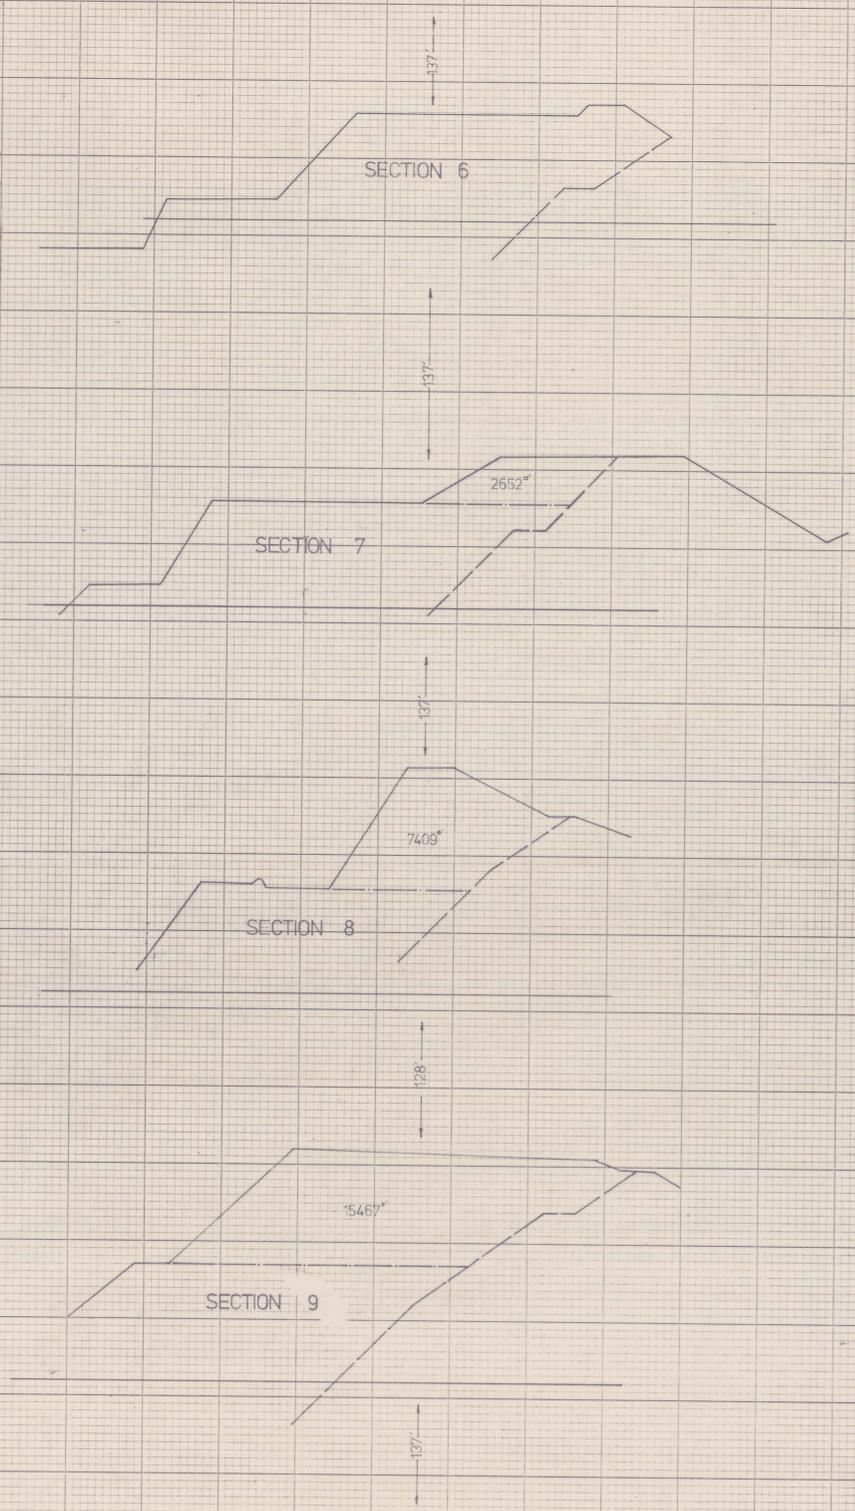

LEGEND

Existing batter 18' ———

Proposed final batter 1.7.70 - - - -

Assumed sand level 1160' - - - -

1-13-4

CA-20
imc 5.10.70