


0374_3711

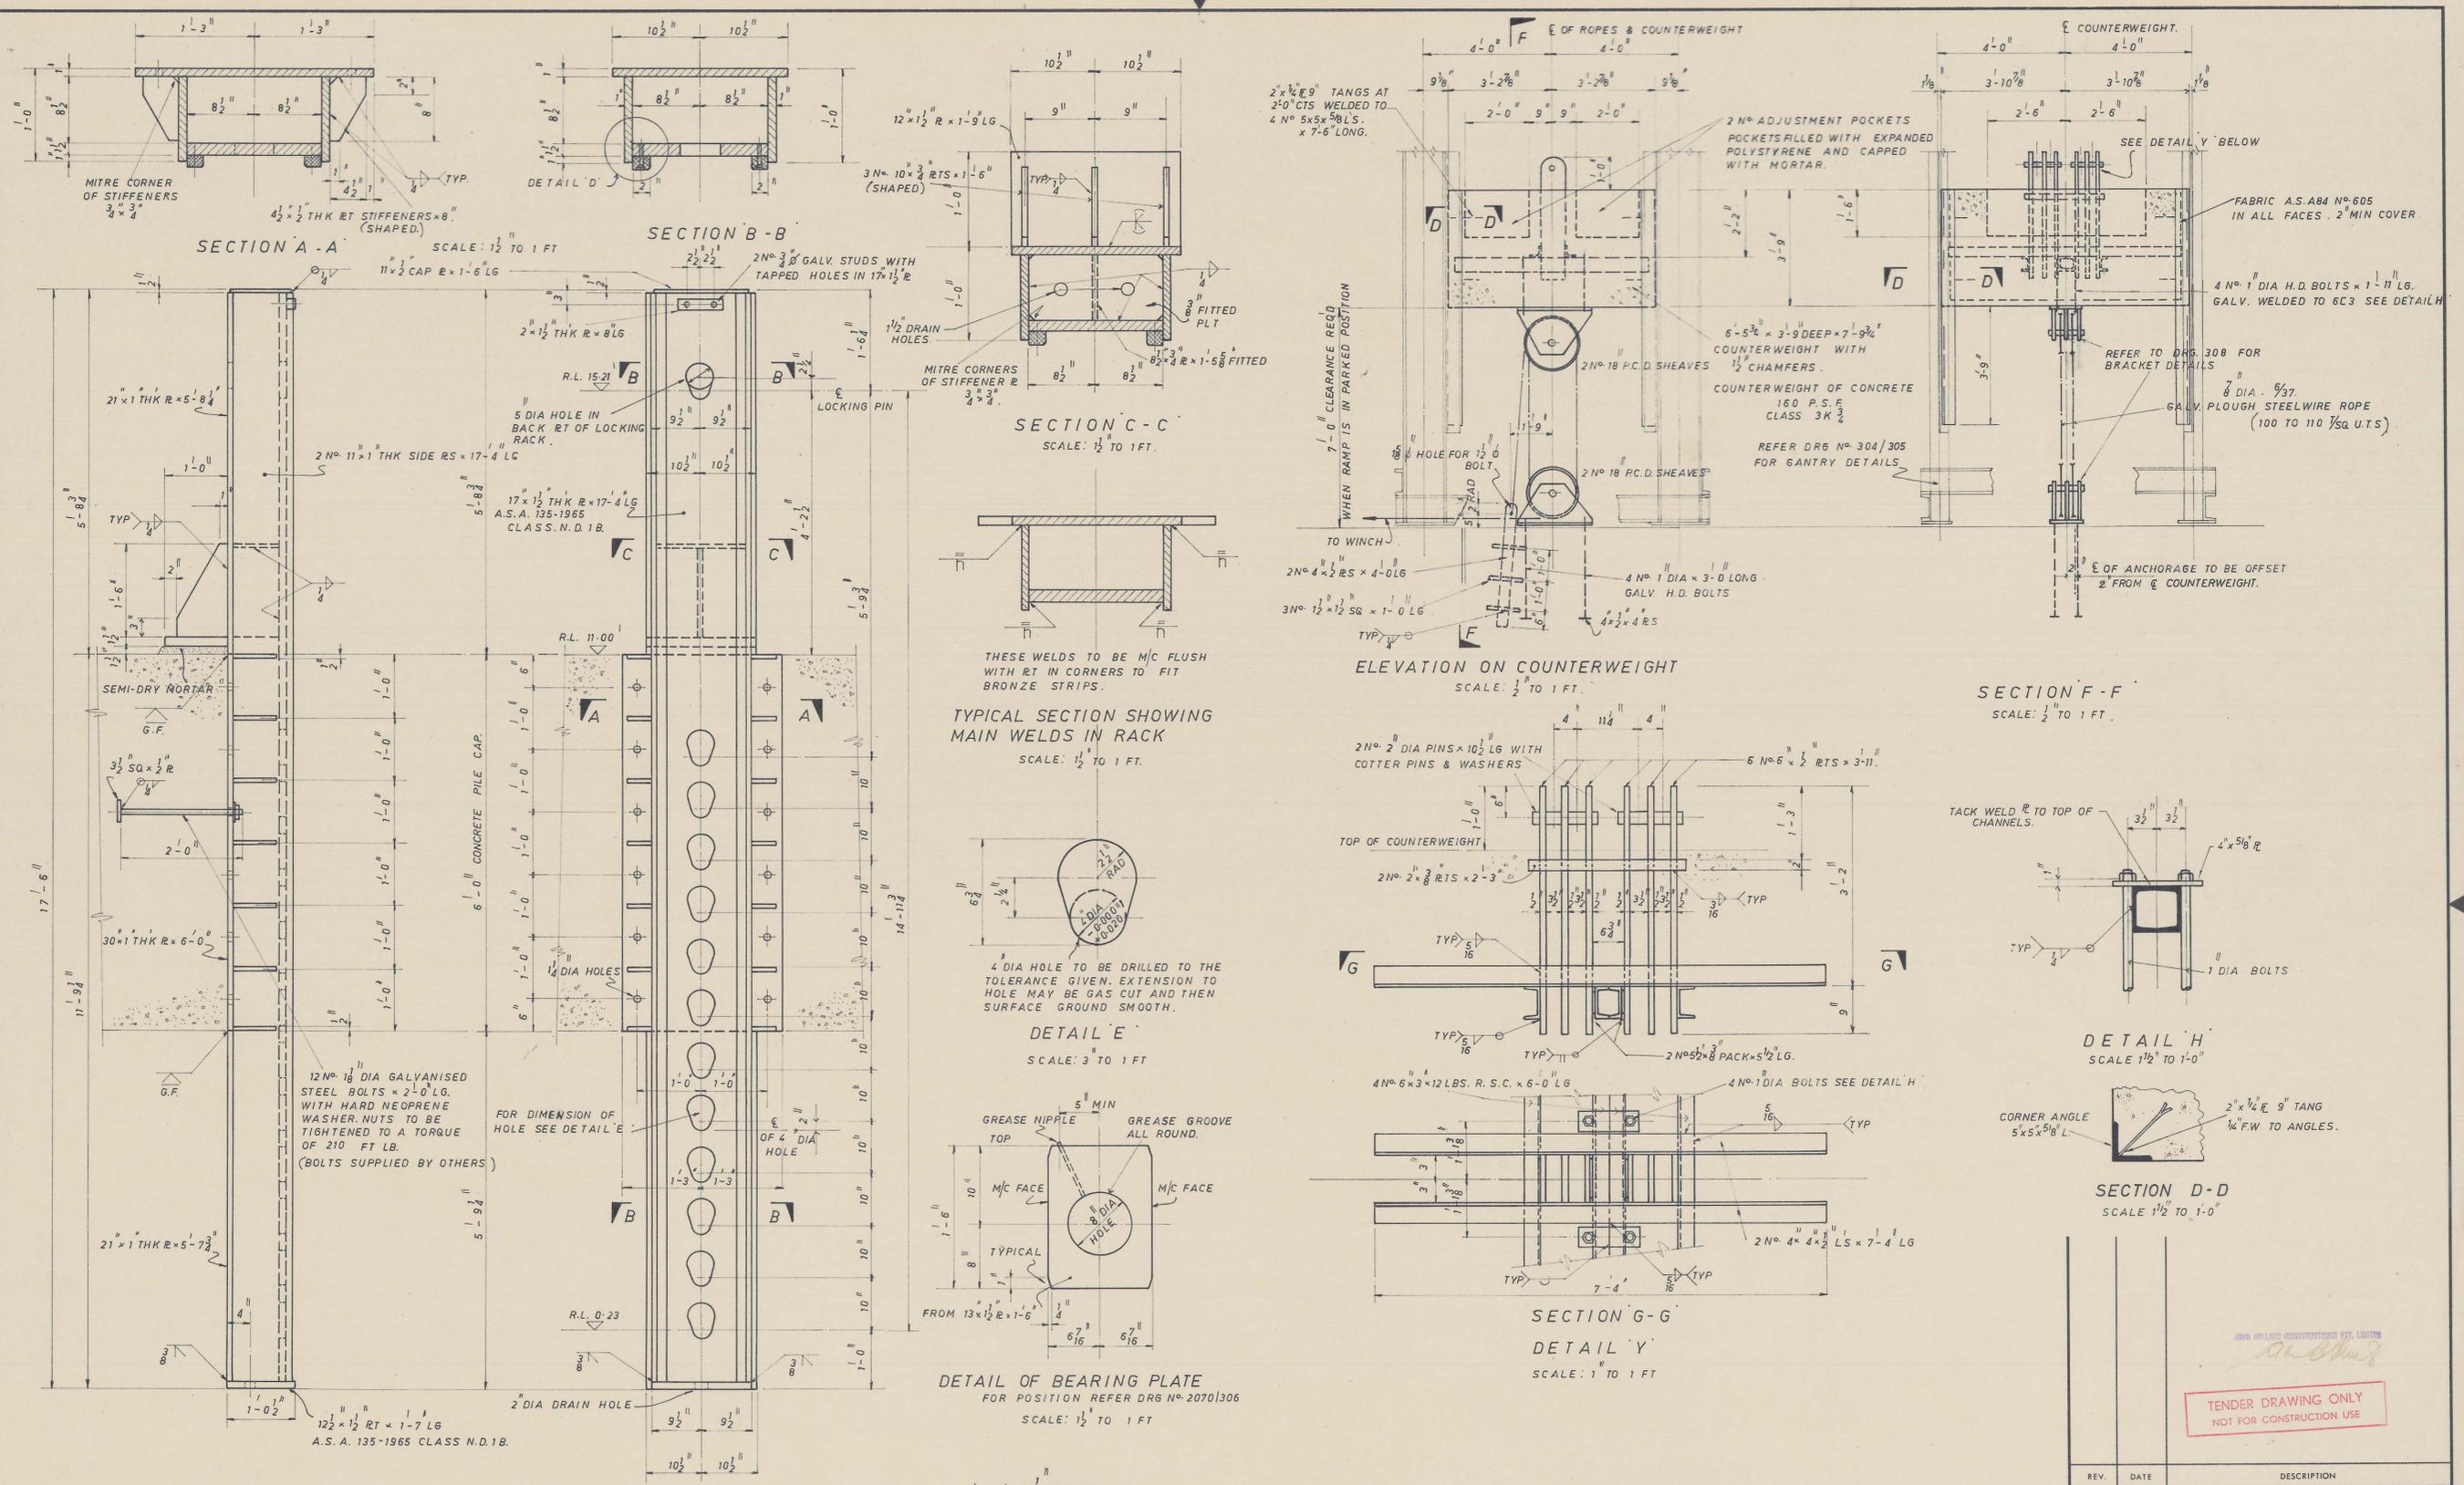

TENDER DRAWING ONLY
NOT FOR CONSTRUCTION USE

REV.	DATE	DESCRIPTION

KING ISLAND SCHEELITE LTD
PORT AT LITTLE GRASSY BAY

**STERN RAMP
DETAILS OF LOCKING RACK
& COUNTERWEIGHT.**

MAUNSELL & PARTNERS
CONSULTING ENGINEERS

SYDNEY CANBERRA MELBOURNE ADELAIDE PERTH

SCALE: AS SHOWN

DATE: JAN 1971

DATE OF ISSUE: A.C. NW
16 APR 1971 K.A.B.

DRG. No. 2070/307.

SCALE: 1" = 1'-0"