




0374_3712

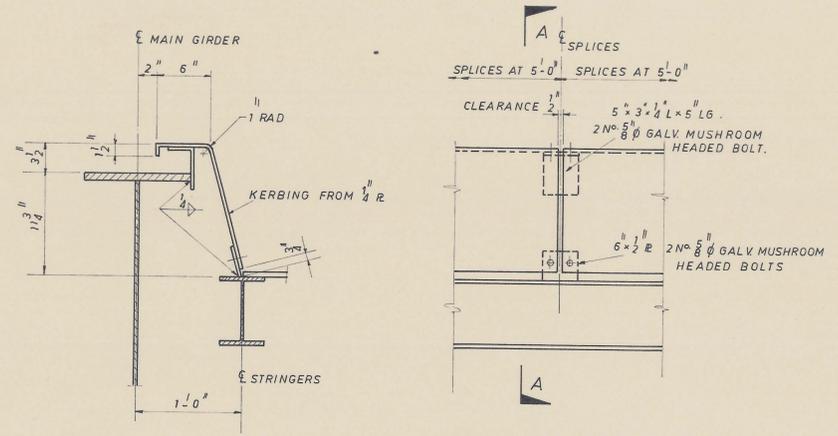


SECTION A-A
 DETAILS OF KERBING
 KERBING LENGTHS TO BE 5'-0" MAX.
 SCALE: 1/2" TO 1 FT

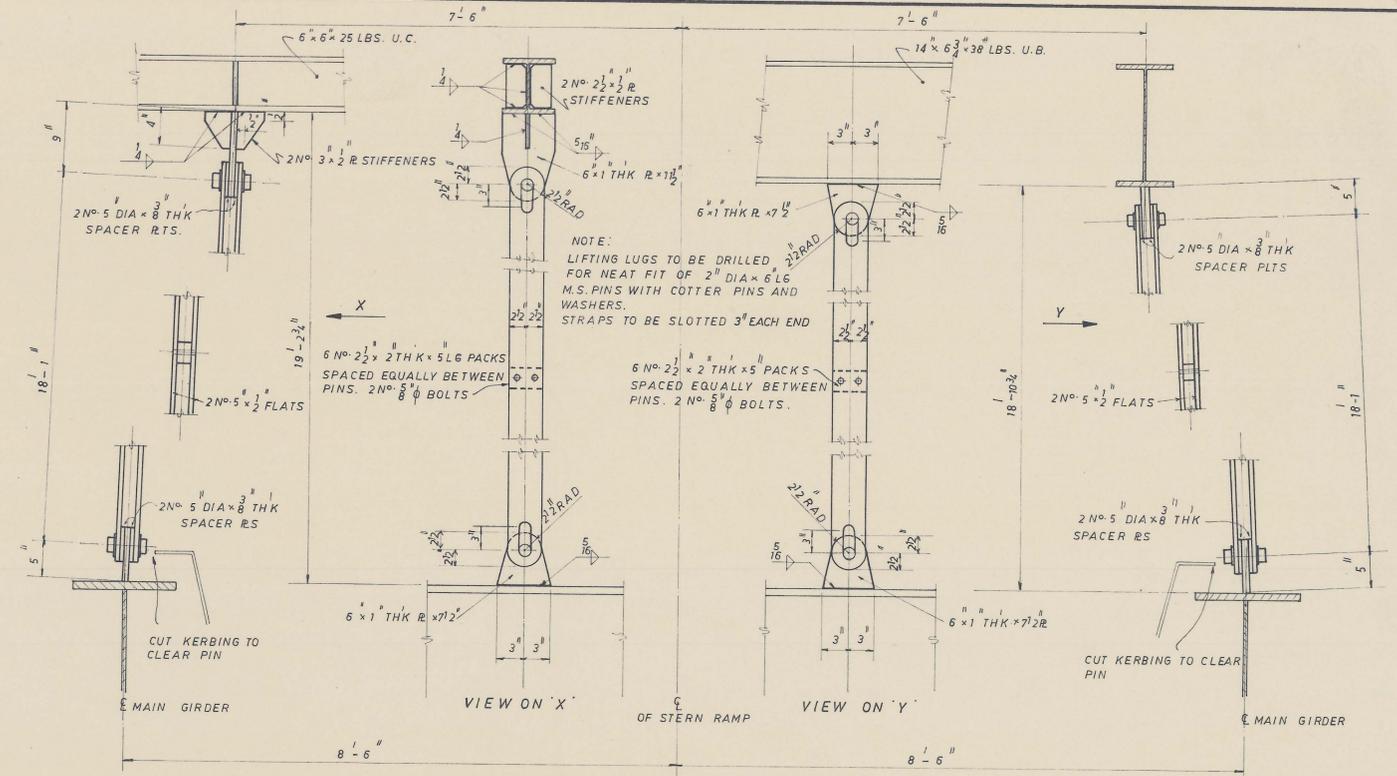


DETAILS OF MAINTENANCE LIFTING STRAPS FOR LOCATION REFER DRGS. NO 301, 302, 304.
 SCALE: 1/2" TO 1 FT.

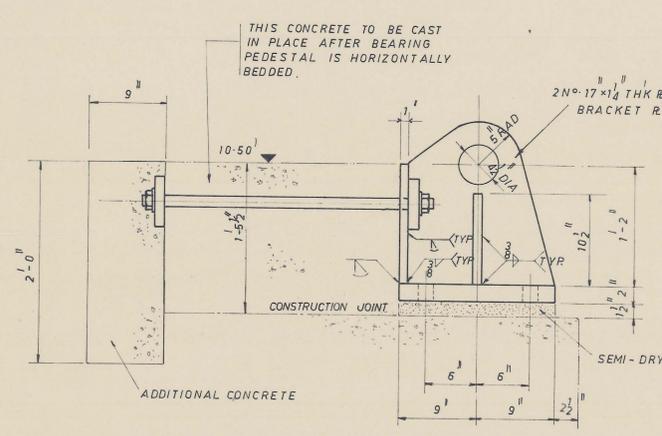

ELEVATION

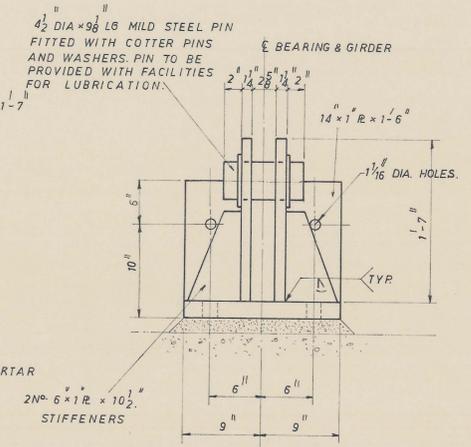


END ELEVATION

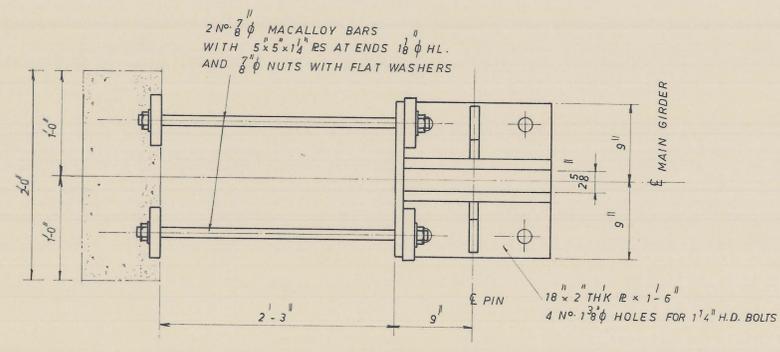


PLAN


DETAILS OF SHORE BEARINGS
 2 NO. REQUIRED.
 SCALE: 1/2" TO 1 FT

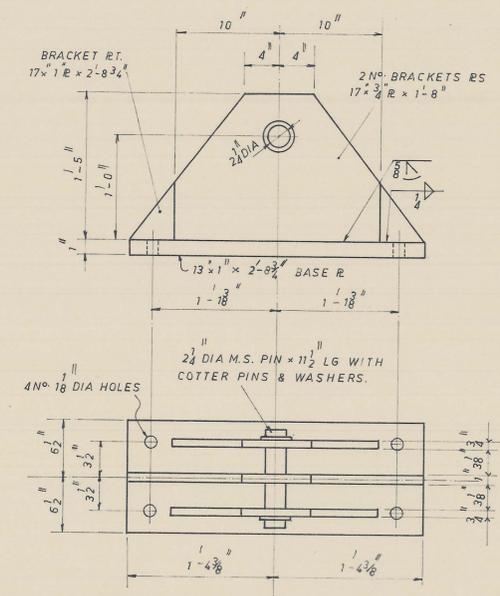

DETAIL OF BRACKET FOR 18 P.C.D SHEAVES
 2 NO. REQUIRED
 SCALE: 1/2" TO 1 FT.

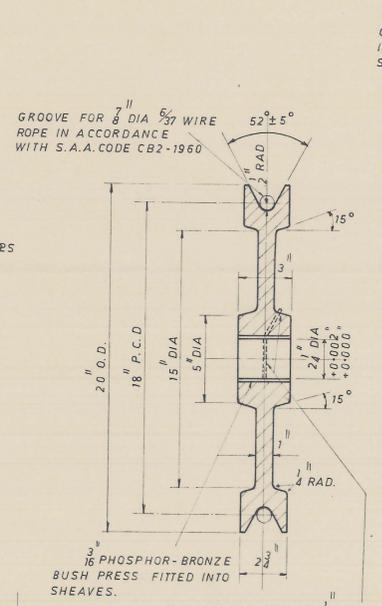

DETAIL OF 18 P.C.D SHEAVE
 4 NO. REQUIRED
 SCALE: 3/16" TO 1 FT.

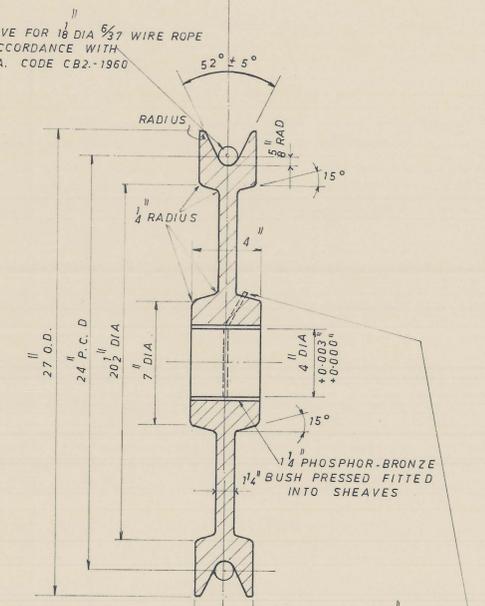

DETAIL OF 24 P.C.D SHEAVE
 8 NO. REQUIRED
 SCALE: 3/16" TO 1 FT.

- GENERAL NOTES:
- UNLESS OTHERWISE NOTED ALL PLATE IS TO A149-1965
 - WELDING SYMBOLS AS SHOWN TO A.S. 26-1955
 - TOLERANCE ON SHAFT BEARINGS AND MOVING PARTS ARE TO A.S. B132. PARTS 1 & 2 1955. HOLE TOLERANCE TO H8. SHAFT TOLERANCE TO F8.
 - ANTI-SEIZING GREASE TO BE USED ON ALL STEEL BOLTS.
 - SHEAVES TO BE MADE IN ACCORDANCE WITH S.A.A. CRANE & HOIST CODE CB2 1960. SECTION 5.3. MATERIAL TO BE CARBON STEEL CASTING TO A.S. B27-1942 GRADE 2.

TENDER DRAWING ONLY
 NOT FOR CONSTRUCTION USE

REV.	DATE	DESCRIPTION
KING ISLAND SCHEELITE LTD PORT AT LITTLE GRASSY BAY		
STERN RAMP MISCELLANEOUS STEEL DETAILS		
MAUNSELL & PARTNERS PTY. LTD. CONSULTING ENGINEERS		
SCALE: AS SHOWN		DRG. No. 2070 / 308
DATE: FEB 1971		
DATE OF ISSUE: A.C.		K.A.B.
16 APR 1971		

SCALE: 1/2" TO 1 FT