



SECTION A-A
SCALE: 1" TO 1'-0"




SECTION B-B

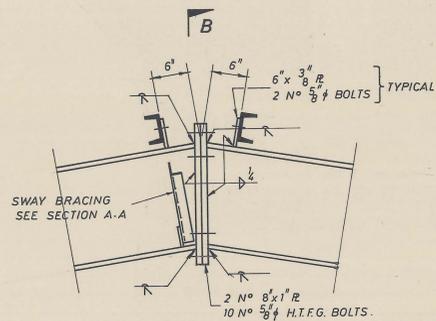


DETAIL "D"
SCALE: 1" TO 1'-0"

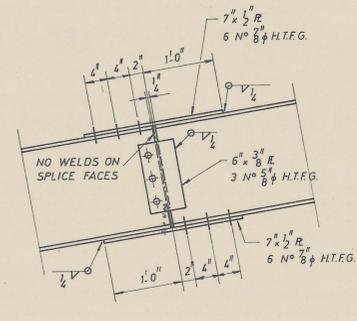


DETAIL "C"
SCALE: 1" TO 1'-0"

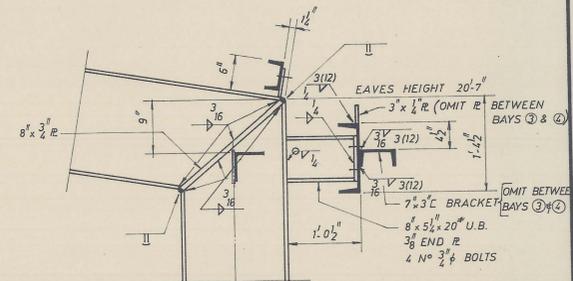

DETAIL "E"
SCALE: 1" TO 1'-0"

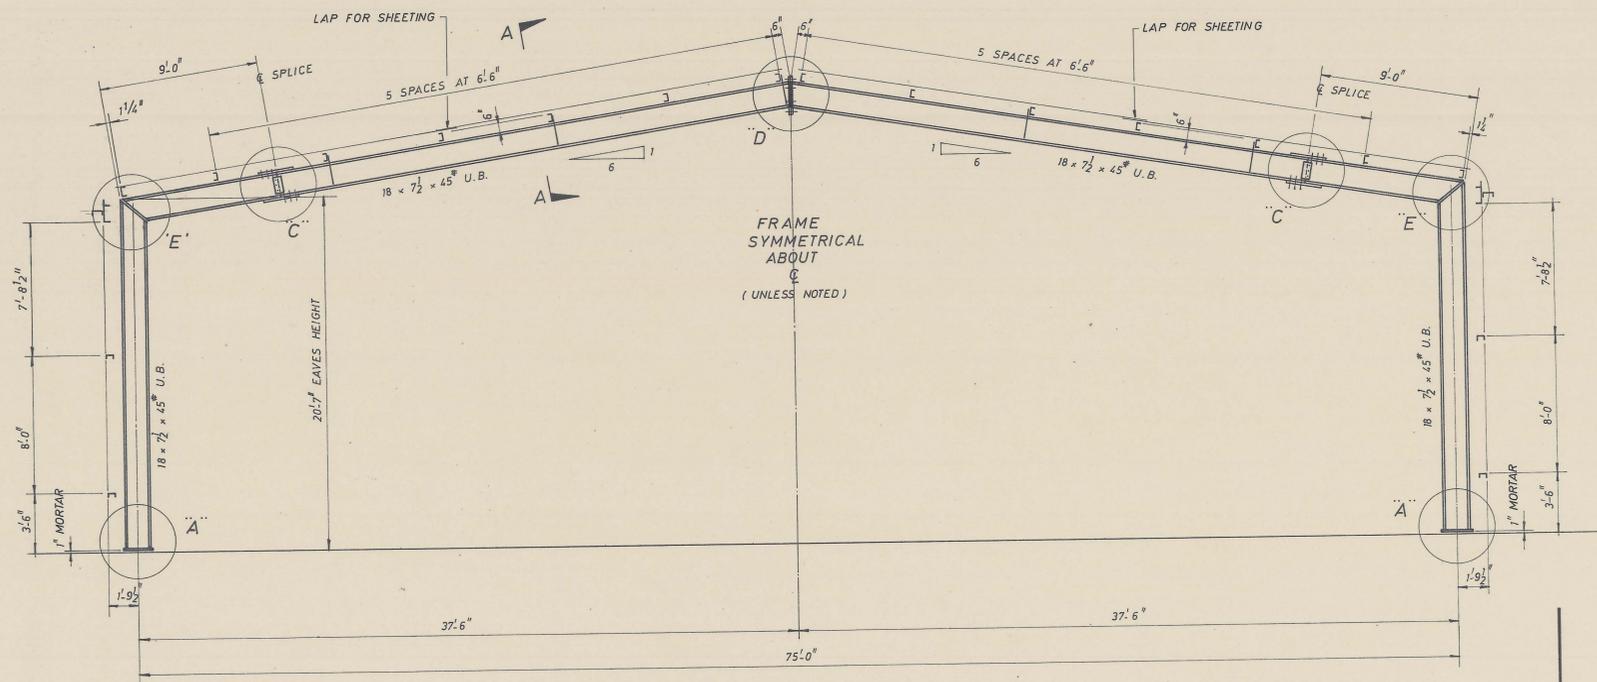

TYPICAL CROSS SECTION
SCALE: 1/4" TO 1'-0"

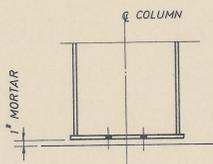

DETAIL "A"
SCALE: 1" TO 1'-0"

- GENERAL NOTES:
1. ALL BOLTS TO BE "BLACK BOLTS" UNLESS OTHERWISE NOTED.
 2. MIN. WELD TO BE 1/4 F.W.A.R. UNLESS OTHERWISE NOTED.
 3. THIS DRAWING TO BE READ IN CONJUNCTION WITH DRGS N° 2070 / 403, 405, 406.

TENDER DRAWING ONLY
NOT FOR CONSTRUCTION USE

REV.	DATE	DESCRIPTION
KING ISLAND SCHEELITE LTD PORT AT LITTLE GRASSY BAY		
CARGO SHED STEELWORK - SECTIONS		
MAUNSELL & PARTNERS CONSULTING ENGINEERS		
SYDNEY CANBERRA MELBOURNE ADELAIDE PERTH		
SCALE: AS SHOWN		
DRG. No. 2070 / 404		
DATE: DECEMBER 1970		
DATE OF ISSUE: N.W.		
16 APR 1971		
D.E.		
K.R.B.		

SCALE: _____