



NORTH WALL DOWNPIPE DETAILS
(CLADDING REMOVED FOR CLARITY)
SCALE: 1/8" TO 1'-0"

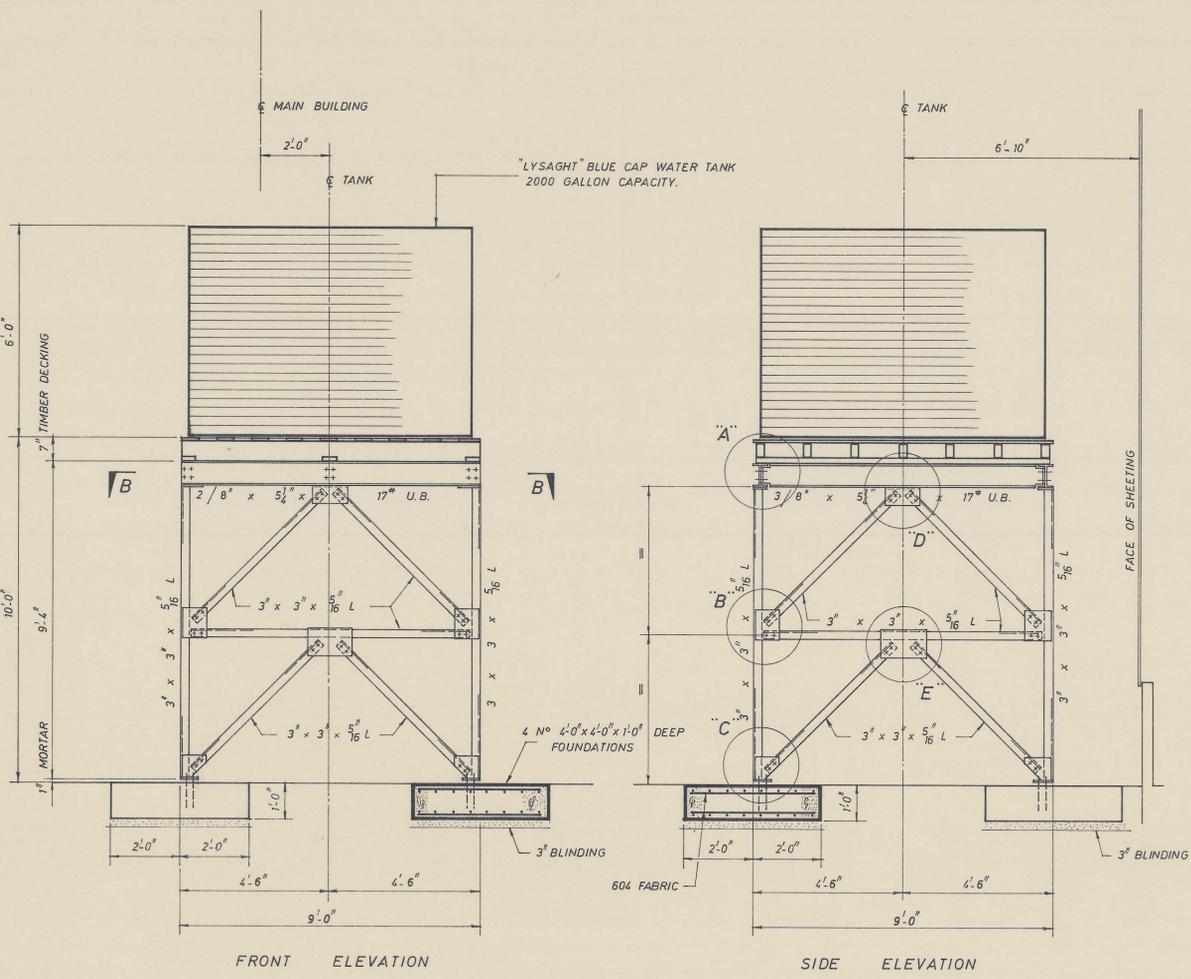

TANK STAND DETAILS
SCALE: 1/2" TO 1'-0"

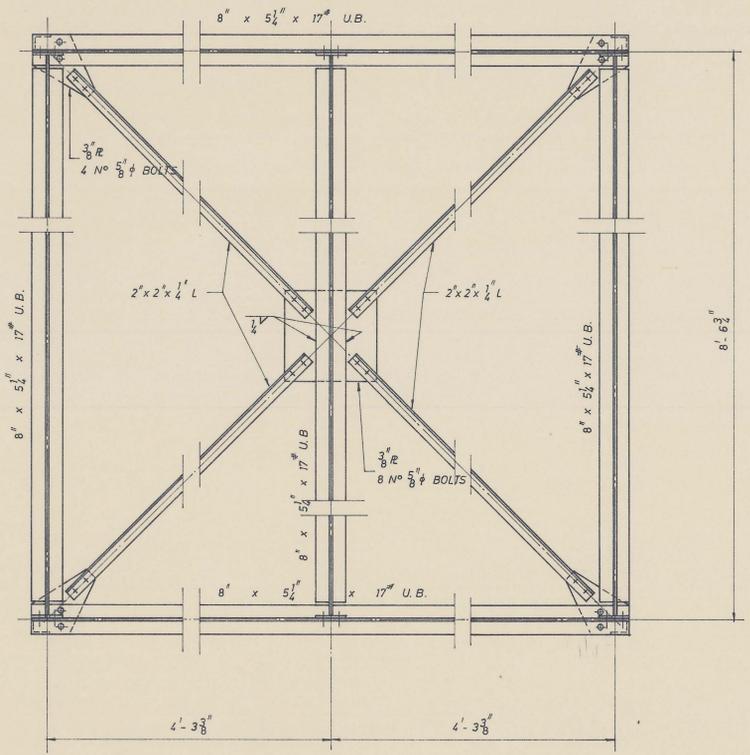

SECTION B-B
SCALE: 1" TO 1'-0"

- GENERAL NOTES:
1. BLINDING CLASS 2 K. CONCRETE.
 2. FOUNDATION CLASS 3K. CONCRETE.

TENDER DRAWING ONLY NOT FOR CONSTRUCTION USE		
REV.	DATE	DESCRIPTION
KING ISLAND SCHEELITE LTD. PORT AT LITTLE GRASSY BAY		
CARGO SHED MISCELLANEOUS DETAILS		
MAUNSELL & PARTNERS PTY. LTD. CONSULTING ENGINEERS		
SCALE: AS SHOWN		DRG. No. 2070/407
DATE: MARCH 1971		
DATE OF ISSUE: N.M.		
116 APR 1971		