


5 cm

15GD 02 - 2001

0374_3731

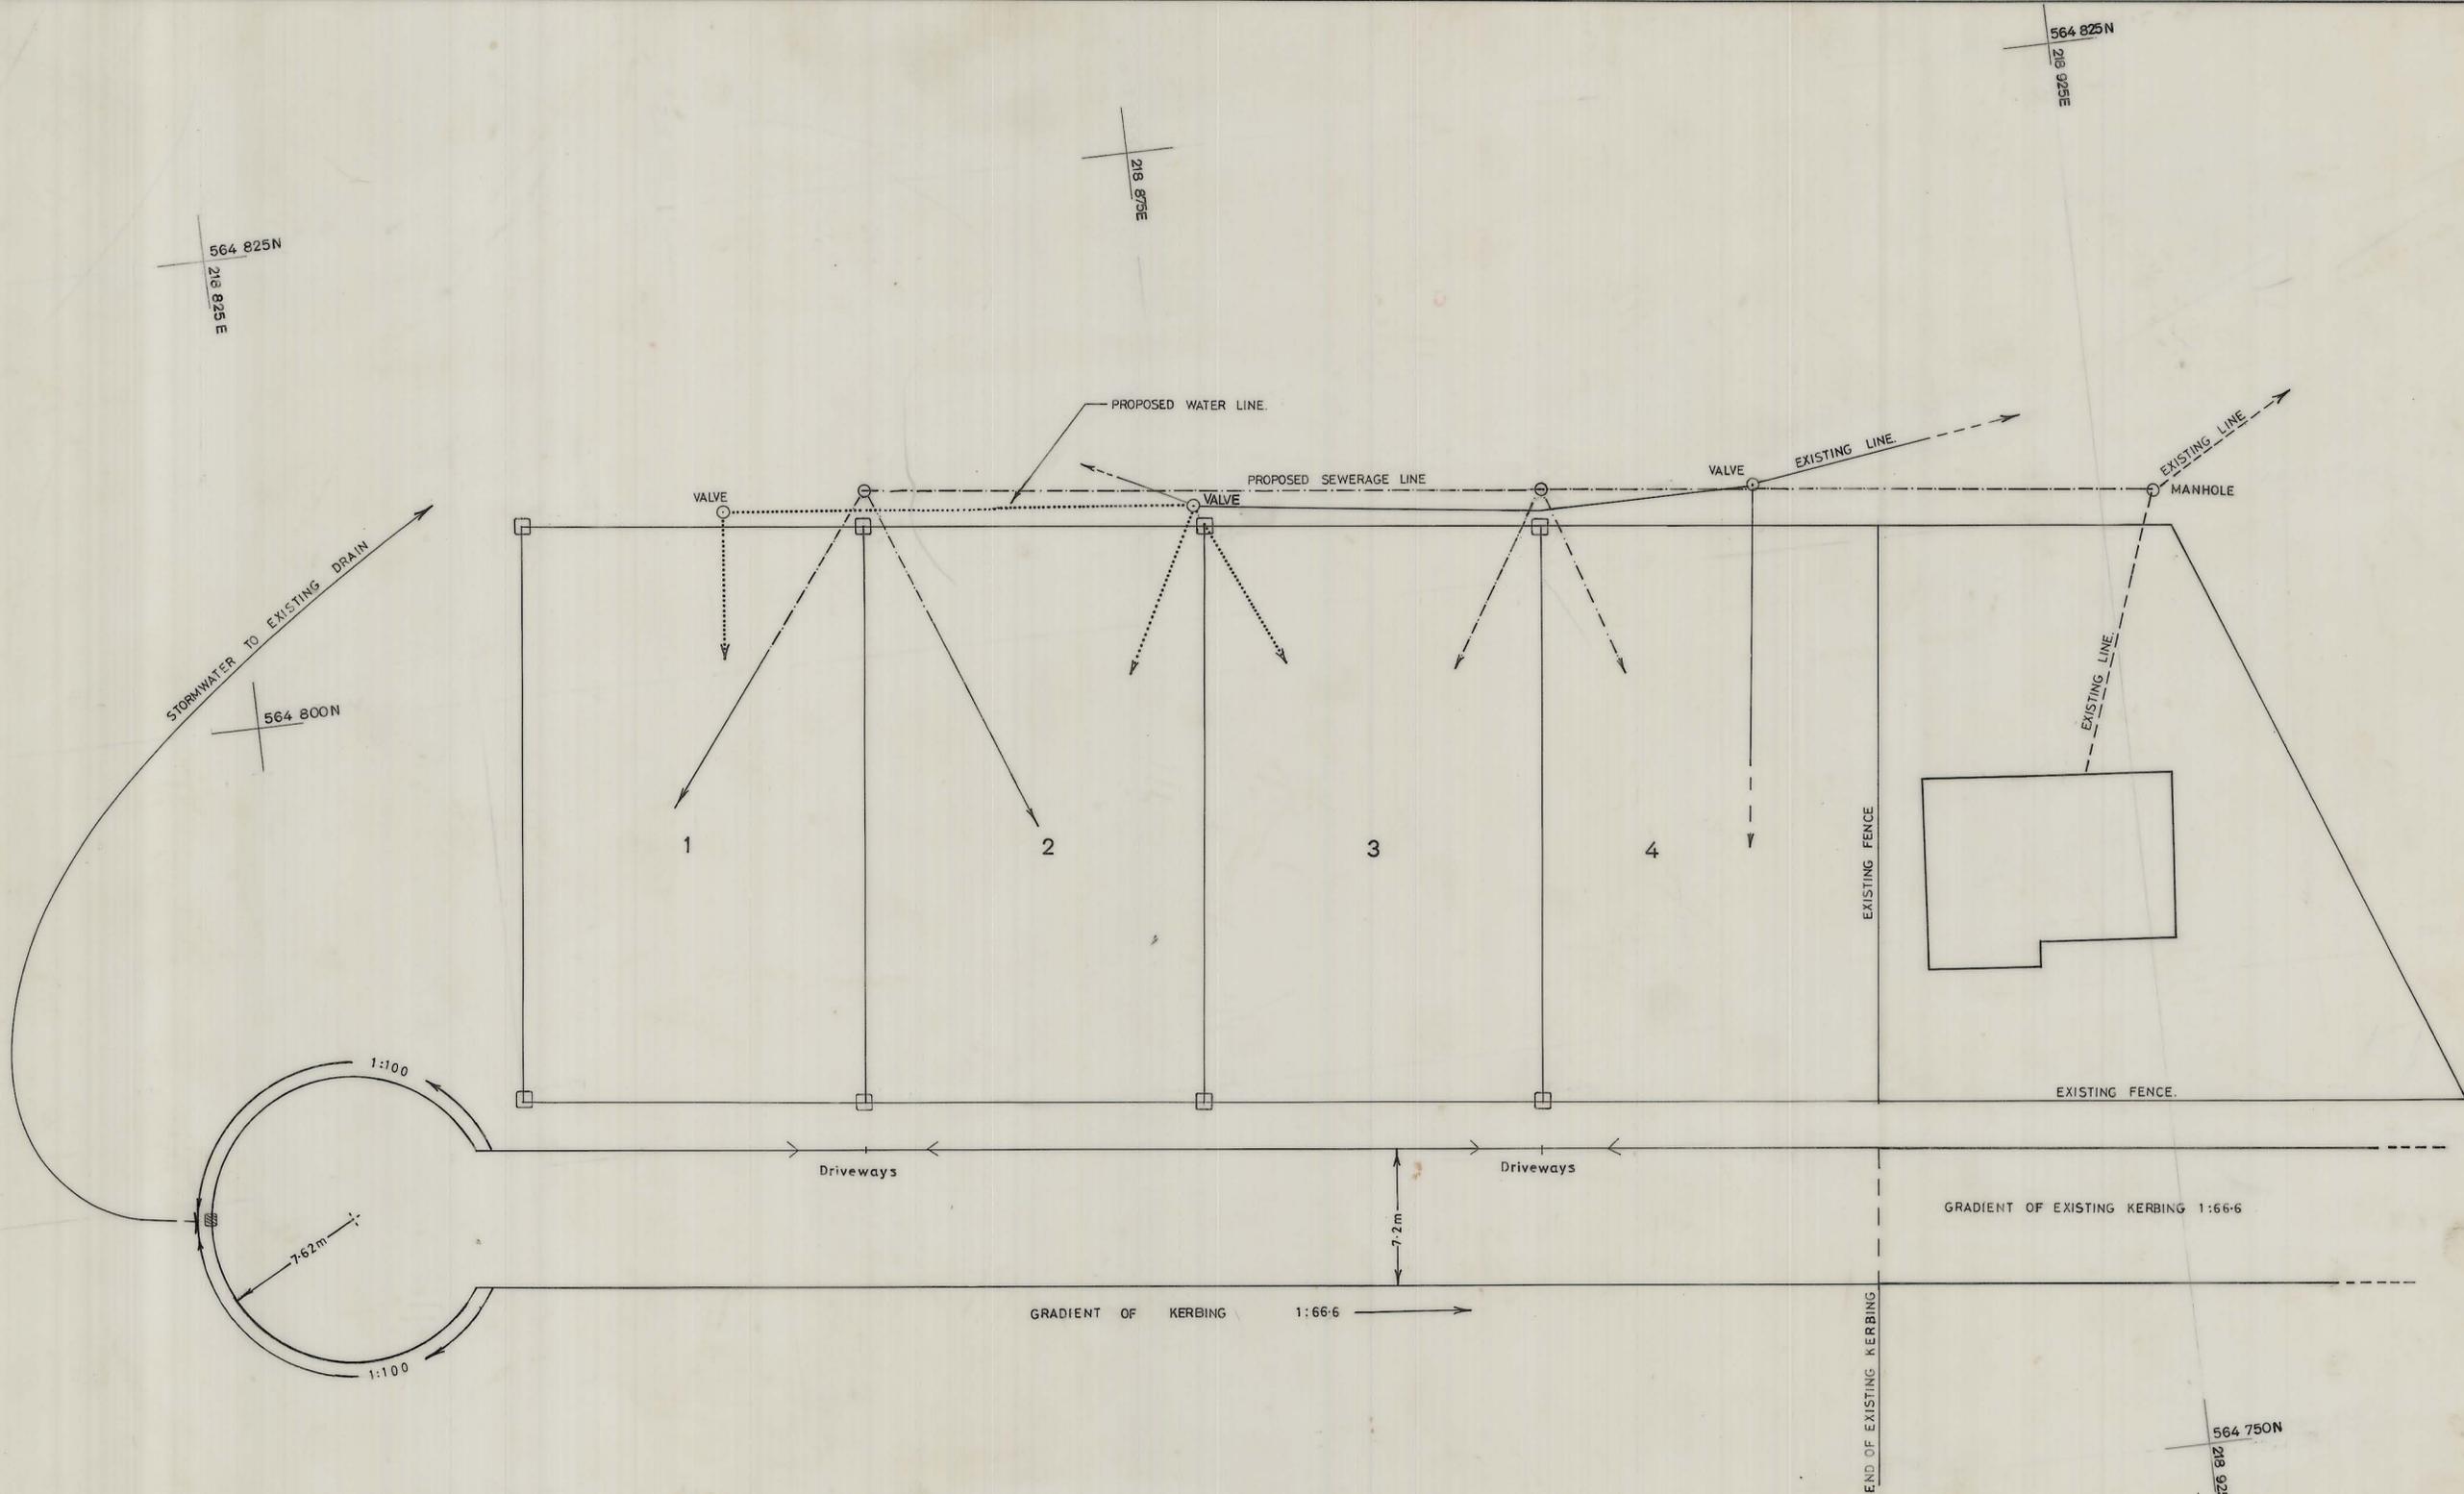

LEGEND

- PROPOSED SEWERAGE LINE.
- PROPOSED WATER LINE.
- CORNER PEG

AMD. L.T. 172-78
 GRID: ISG 55/1

	KING ISLAND SCHEELITE LTD.	
	Scale 1:250	15GD02-2001
PROPOSED AMENITIES FOR TI-TREE DRIVE ALLOTMENTS		
DATE 15-1-74 SURVEYED J.C. DRAWN J.C. TRACED R.B. CHECKED R.M.H.		