


5m

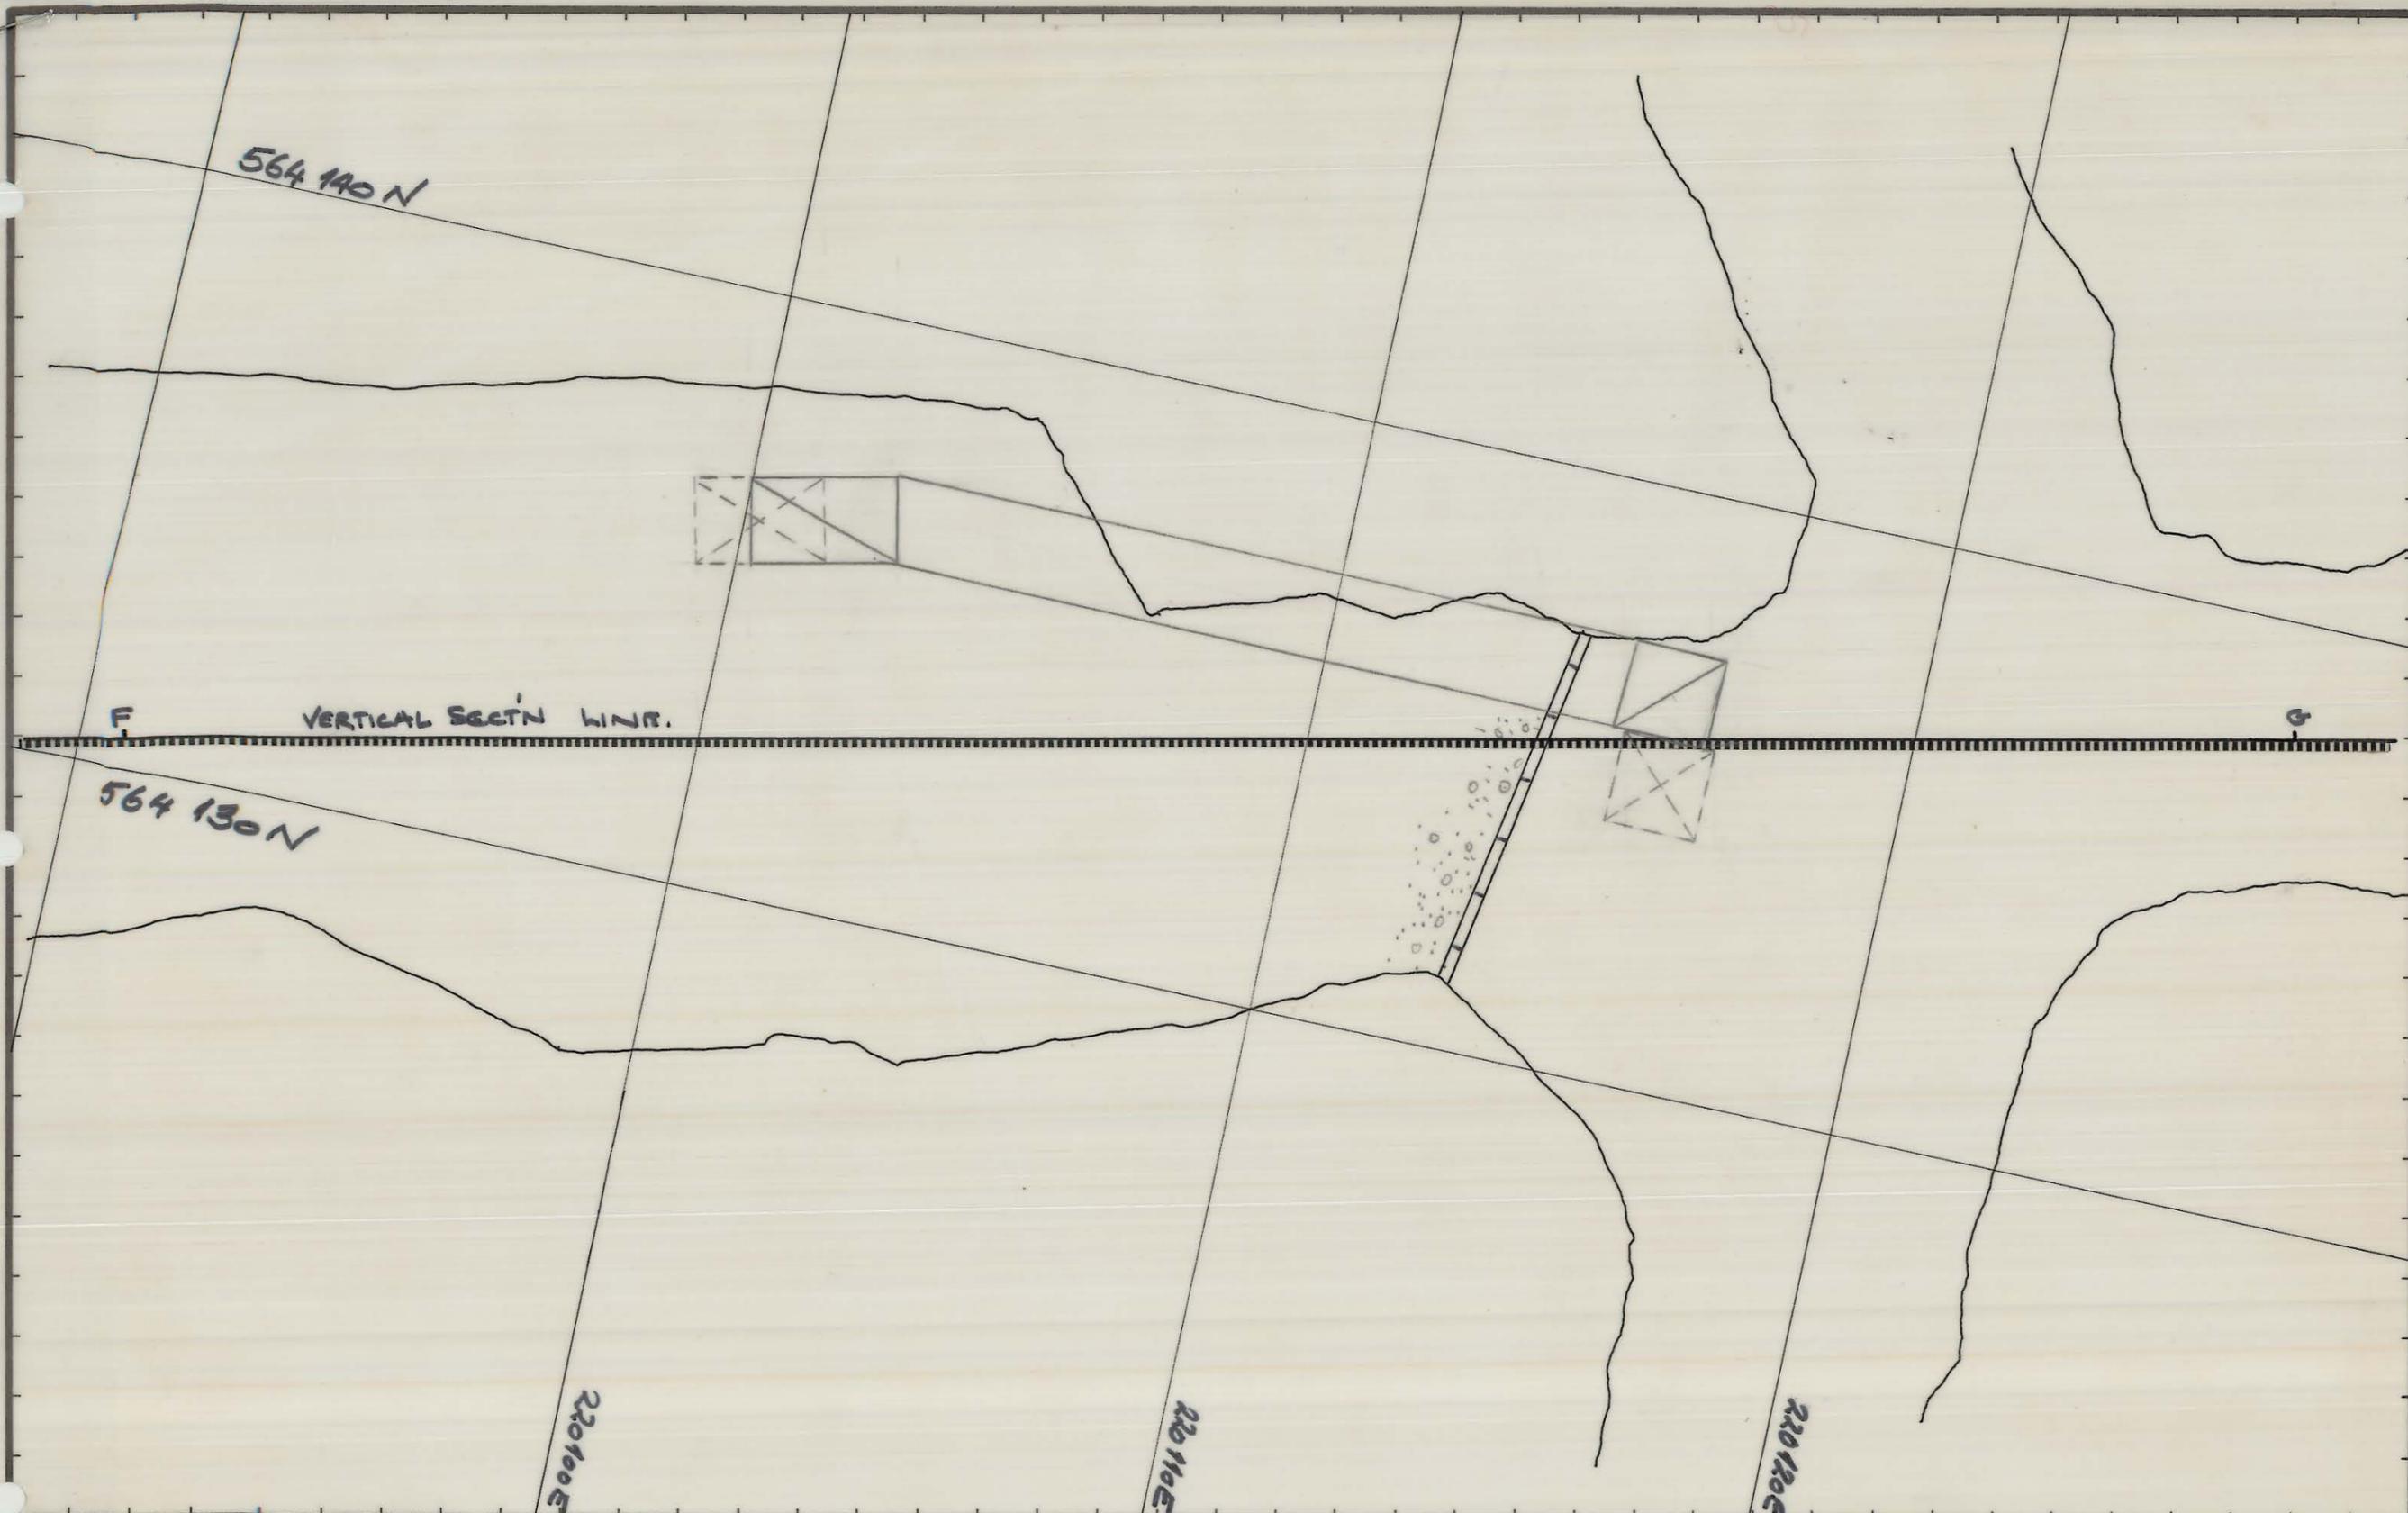

LEGEND:

'C-CENTRAL' - PLAN VIEW.
 PROPOSED VENT RAISE.

DATE: 9/5
 GEOL:
 DWN: GTP
 CHKD:

GEOPEKO LIMITED
 KING ISLAND
 Scale: _____ No K
 SCALE 1:100.