


5 cm

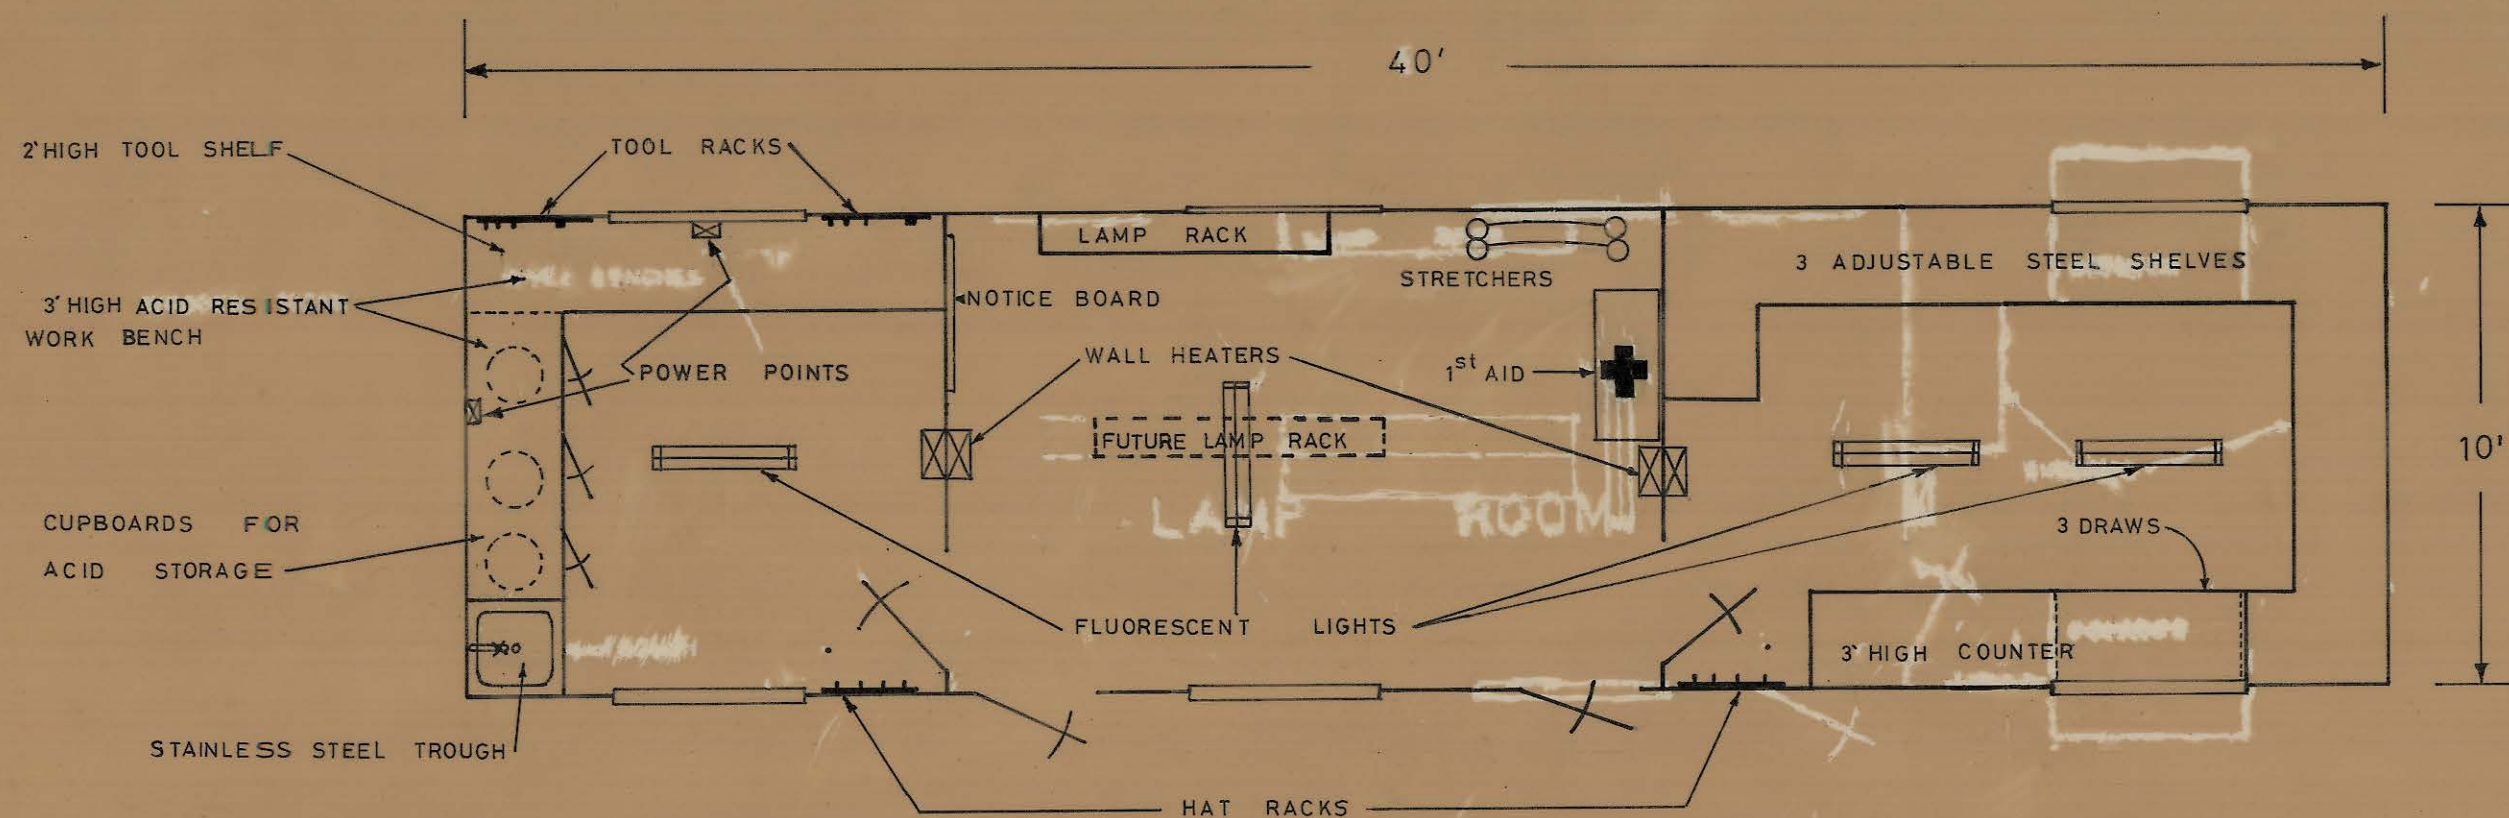

KING ISLAND SCHEELITE

MINE PLANNING DEPARTMENT

Date: 20.2.73.

DOLPHIN MINE PROPOSED

Scale: 1/4" : 1'

STORE AND LAMP
ROOMS.

Drawing No.

2017

Size

A3