
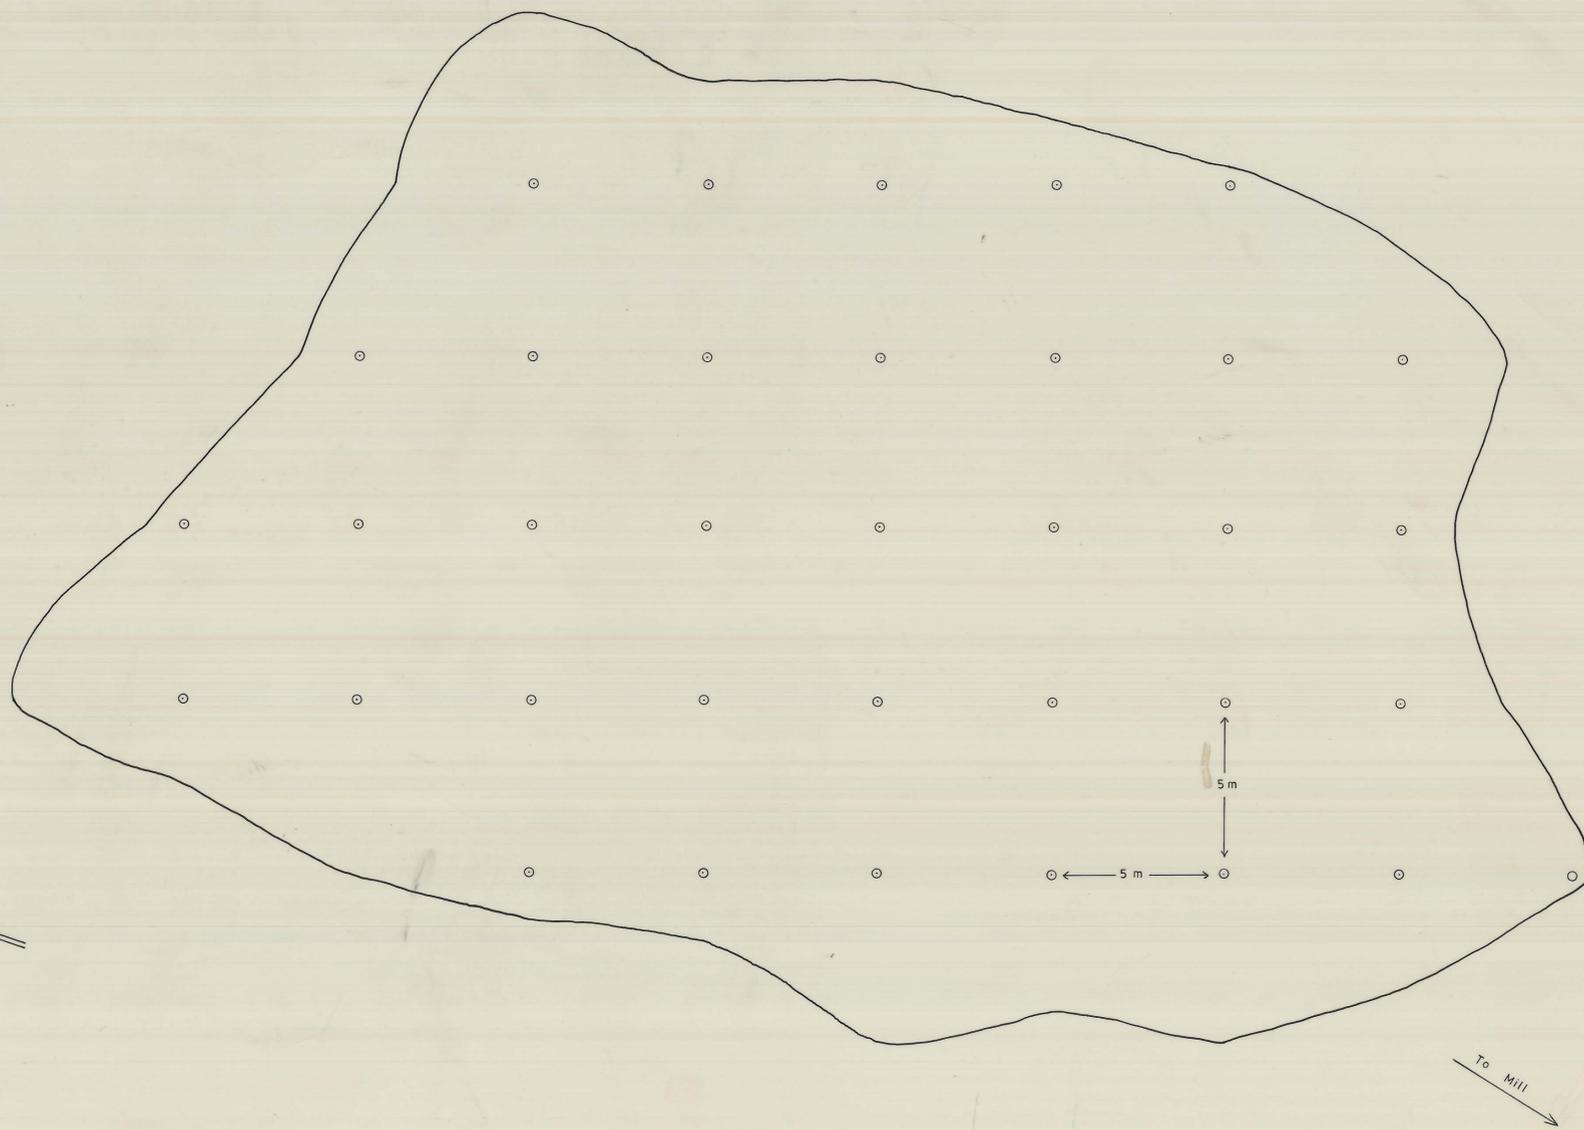


N°1 TAILINGS DAM
TOP DAM

N°2 TAILINGS DAM
MIDDLE DAM

N°3 TAILINGS DAM
BOTTOM DAM

Road to Town Dam

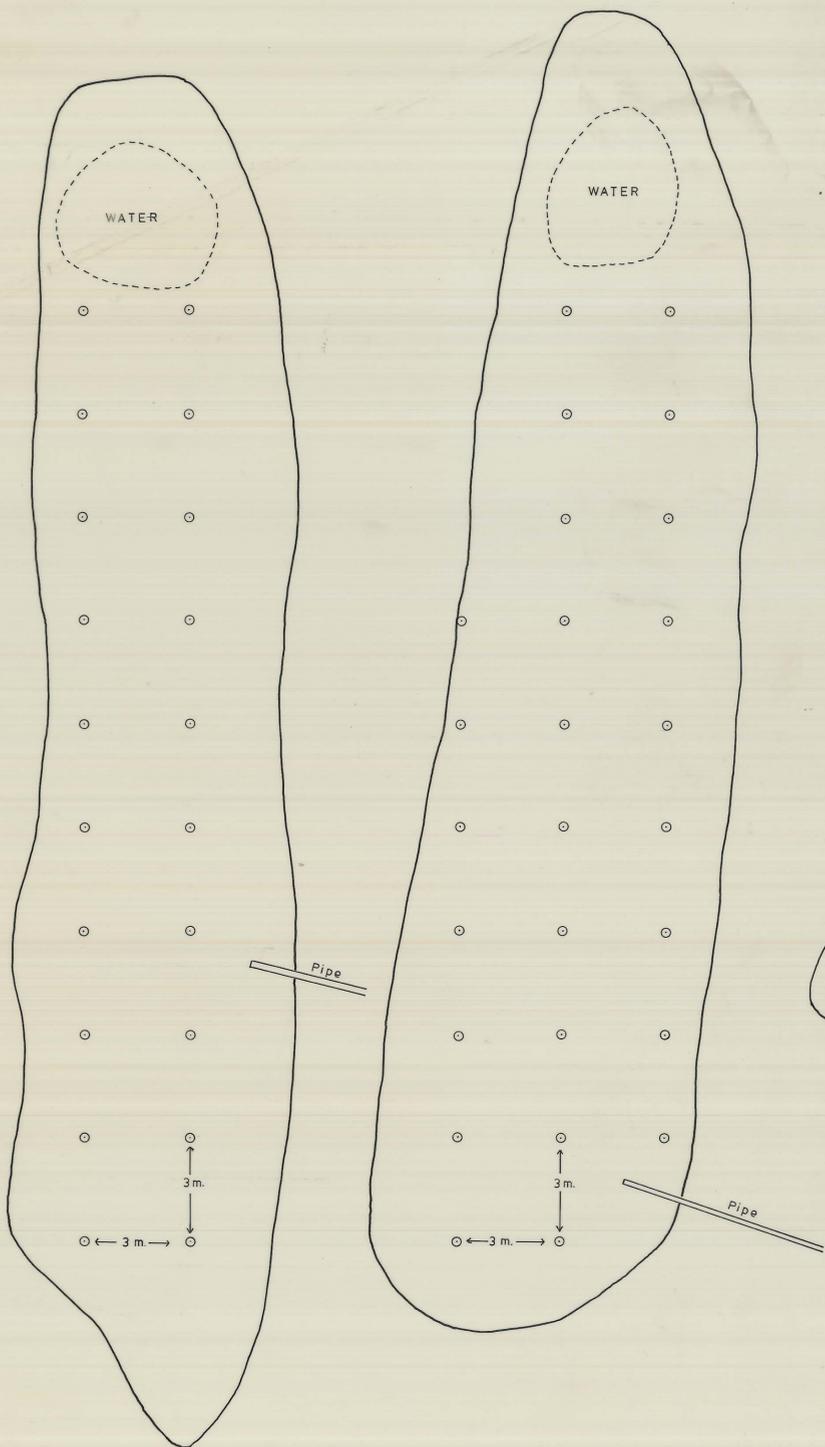

To Mill

NOTE: ○ Represents 2"x2" Dumpy Pegs
Positions of Dams are not relative to each other.

	KING ISLAND SCHEELITE LTD.	
		No 1-9
	GRID TAILINGS DAM	
	<small>DATE 23-8-73 SURVEYED R.M.H. DRAWN R.M.H. TRACED M.D.B. CHECKED R.M.H.</small>	