


27 JUN 1981

0374\_3874

03BH04 - 3012/1

5 cm

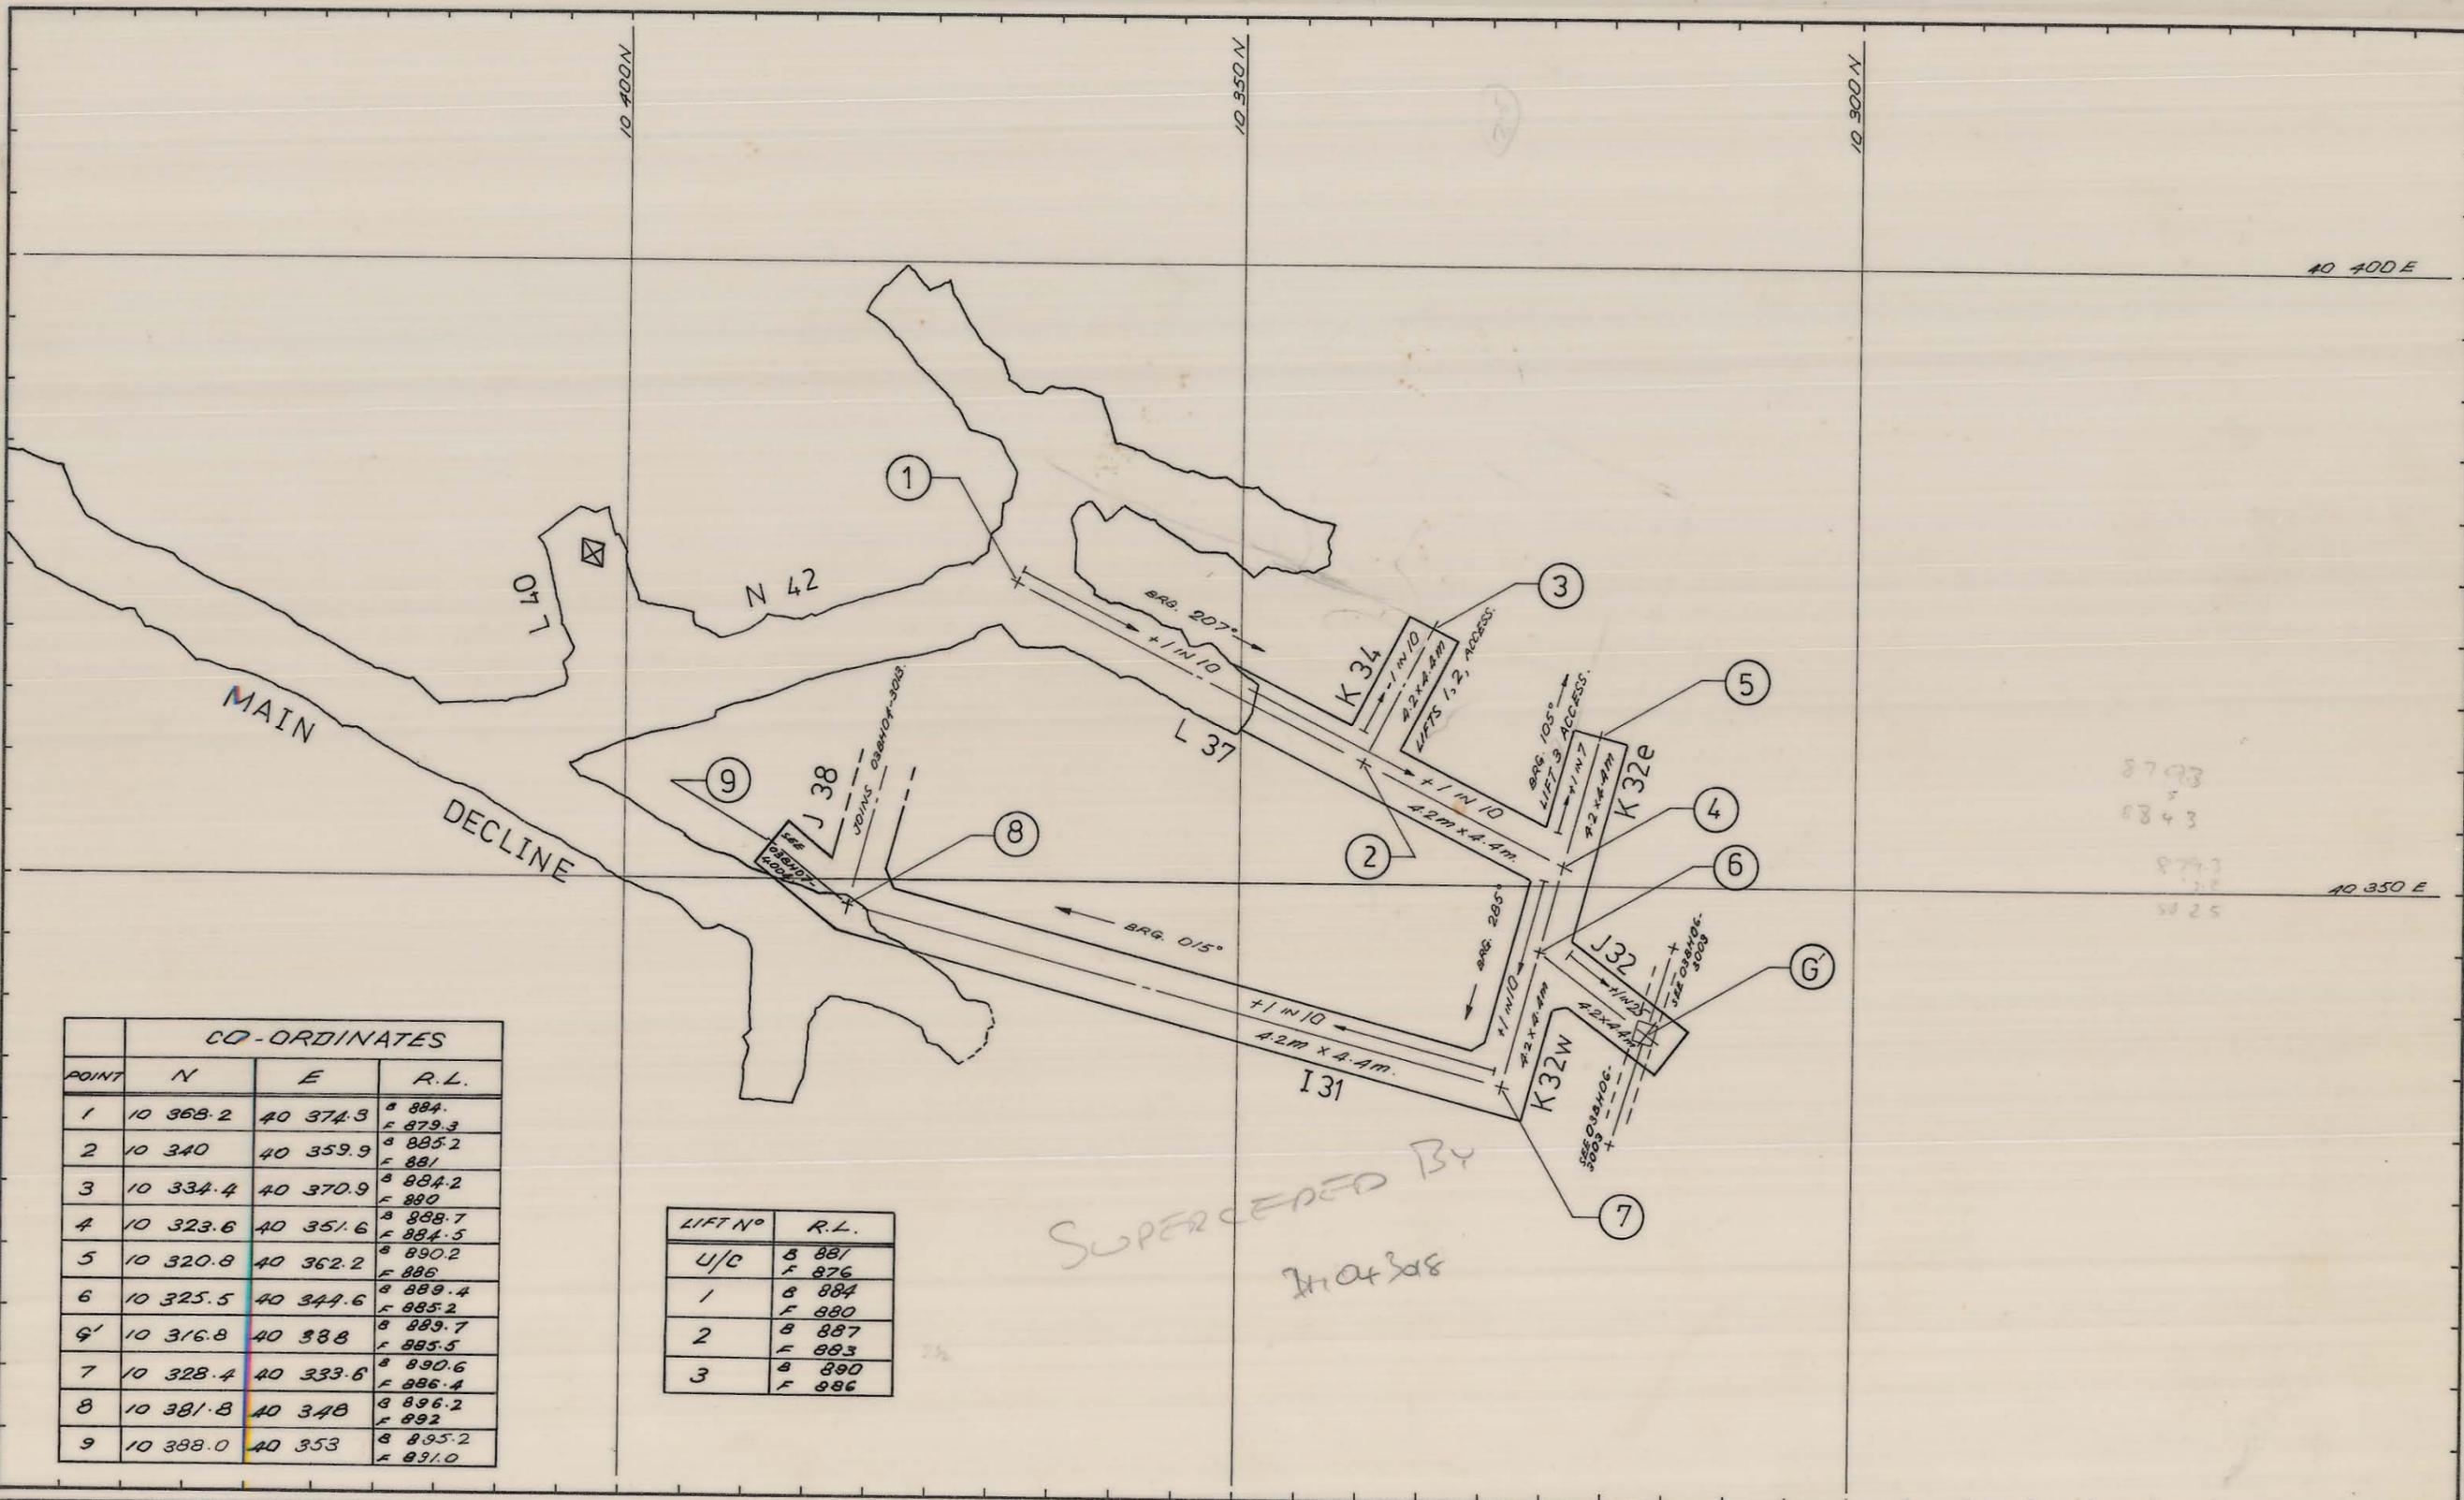

CO-ORDINATES			
POINT	N	E	R.L.
1	10 368.2	40 374.3	B 884. F 879.3
2	10 340	40 359.9	B 885.2 F 881
3	10 334.4	40 370.9	B 884.2 F 880
4	10 323.6	40 351.6	B 888.7 F 884.5
5	10 320.8	40 362.2	B 890.2 F 886
6	10 325.5	40 344.6	B 889.4 F 885.2
6'	10 316.8	40 388	B 889.7 F 885.5
7	10 328.4	40 333.6	B 890.6 F 886.4
8	10 381.8	40 348	B 896.2 F 892
9	10 388.0	40 353	B 895.2 F 891.0

LIFT NO	R.L.
U/C	B 881 F 876
1	B 884 F 880
2	B 887 F 883
3	B 890 F 886

SUPERSEDED BY  
2104308

8793  
8843  
8993  
8925

REF PLAN 0ABH14-1014	GEOLOGY	Terry Potter 3 <sup>rd</sup> MAR 81	SCALE 1:500	
	SURVEY	7/5/81		
N.B. ACCESS FOR 3RD LIFT DEPENDS UPON GEOLOGY OF UNDERCUT AND 1ST LIFT.	PLANNING	P. Brown 21-4-81	BOLD HEAD MINE LOWER FAULT BLOCK UNDERCUT + LIFTS 1,2,3. DRAWING NUMBER 03BH04 - 3012/1	
	ROCK MEC.	11.5.81		
	MINE SUPT.	11/5/81		
	G.M.S.	15/5/81		
	T.S.S.	15/5/81		