


0374_3887

03 BH04 - 3020

5 cm

POINT	CO-ORDINATES		LEVEL	
	NORTH	EAST	FLOOR RL	STATION RL
A	10 410.0	40 408.4	906	910.2
B	10 372.9	40 401.4	900.6	904.8
C	10 364.0	40 396.5	900.6	905.0
LIFT 5	10 364.0	40 396.5	900.0	905.0
LIFT 6	10 364.0	40 396.5	904.0	909.0
LIFT 7	10 364.0	40 396.5	908.0	913.0

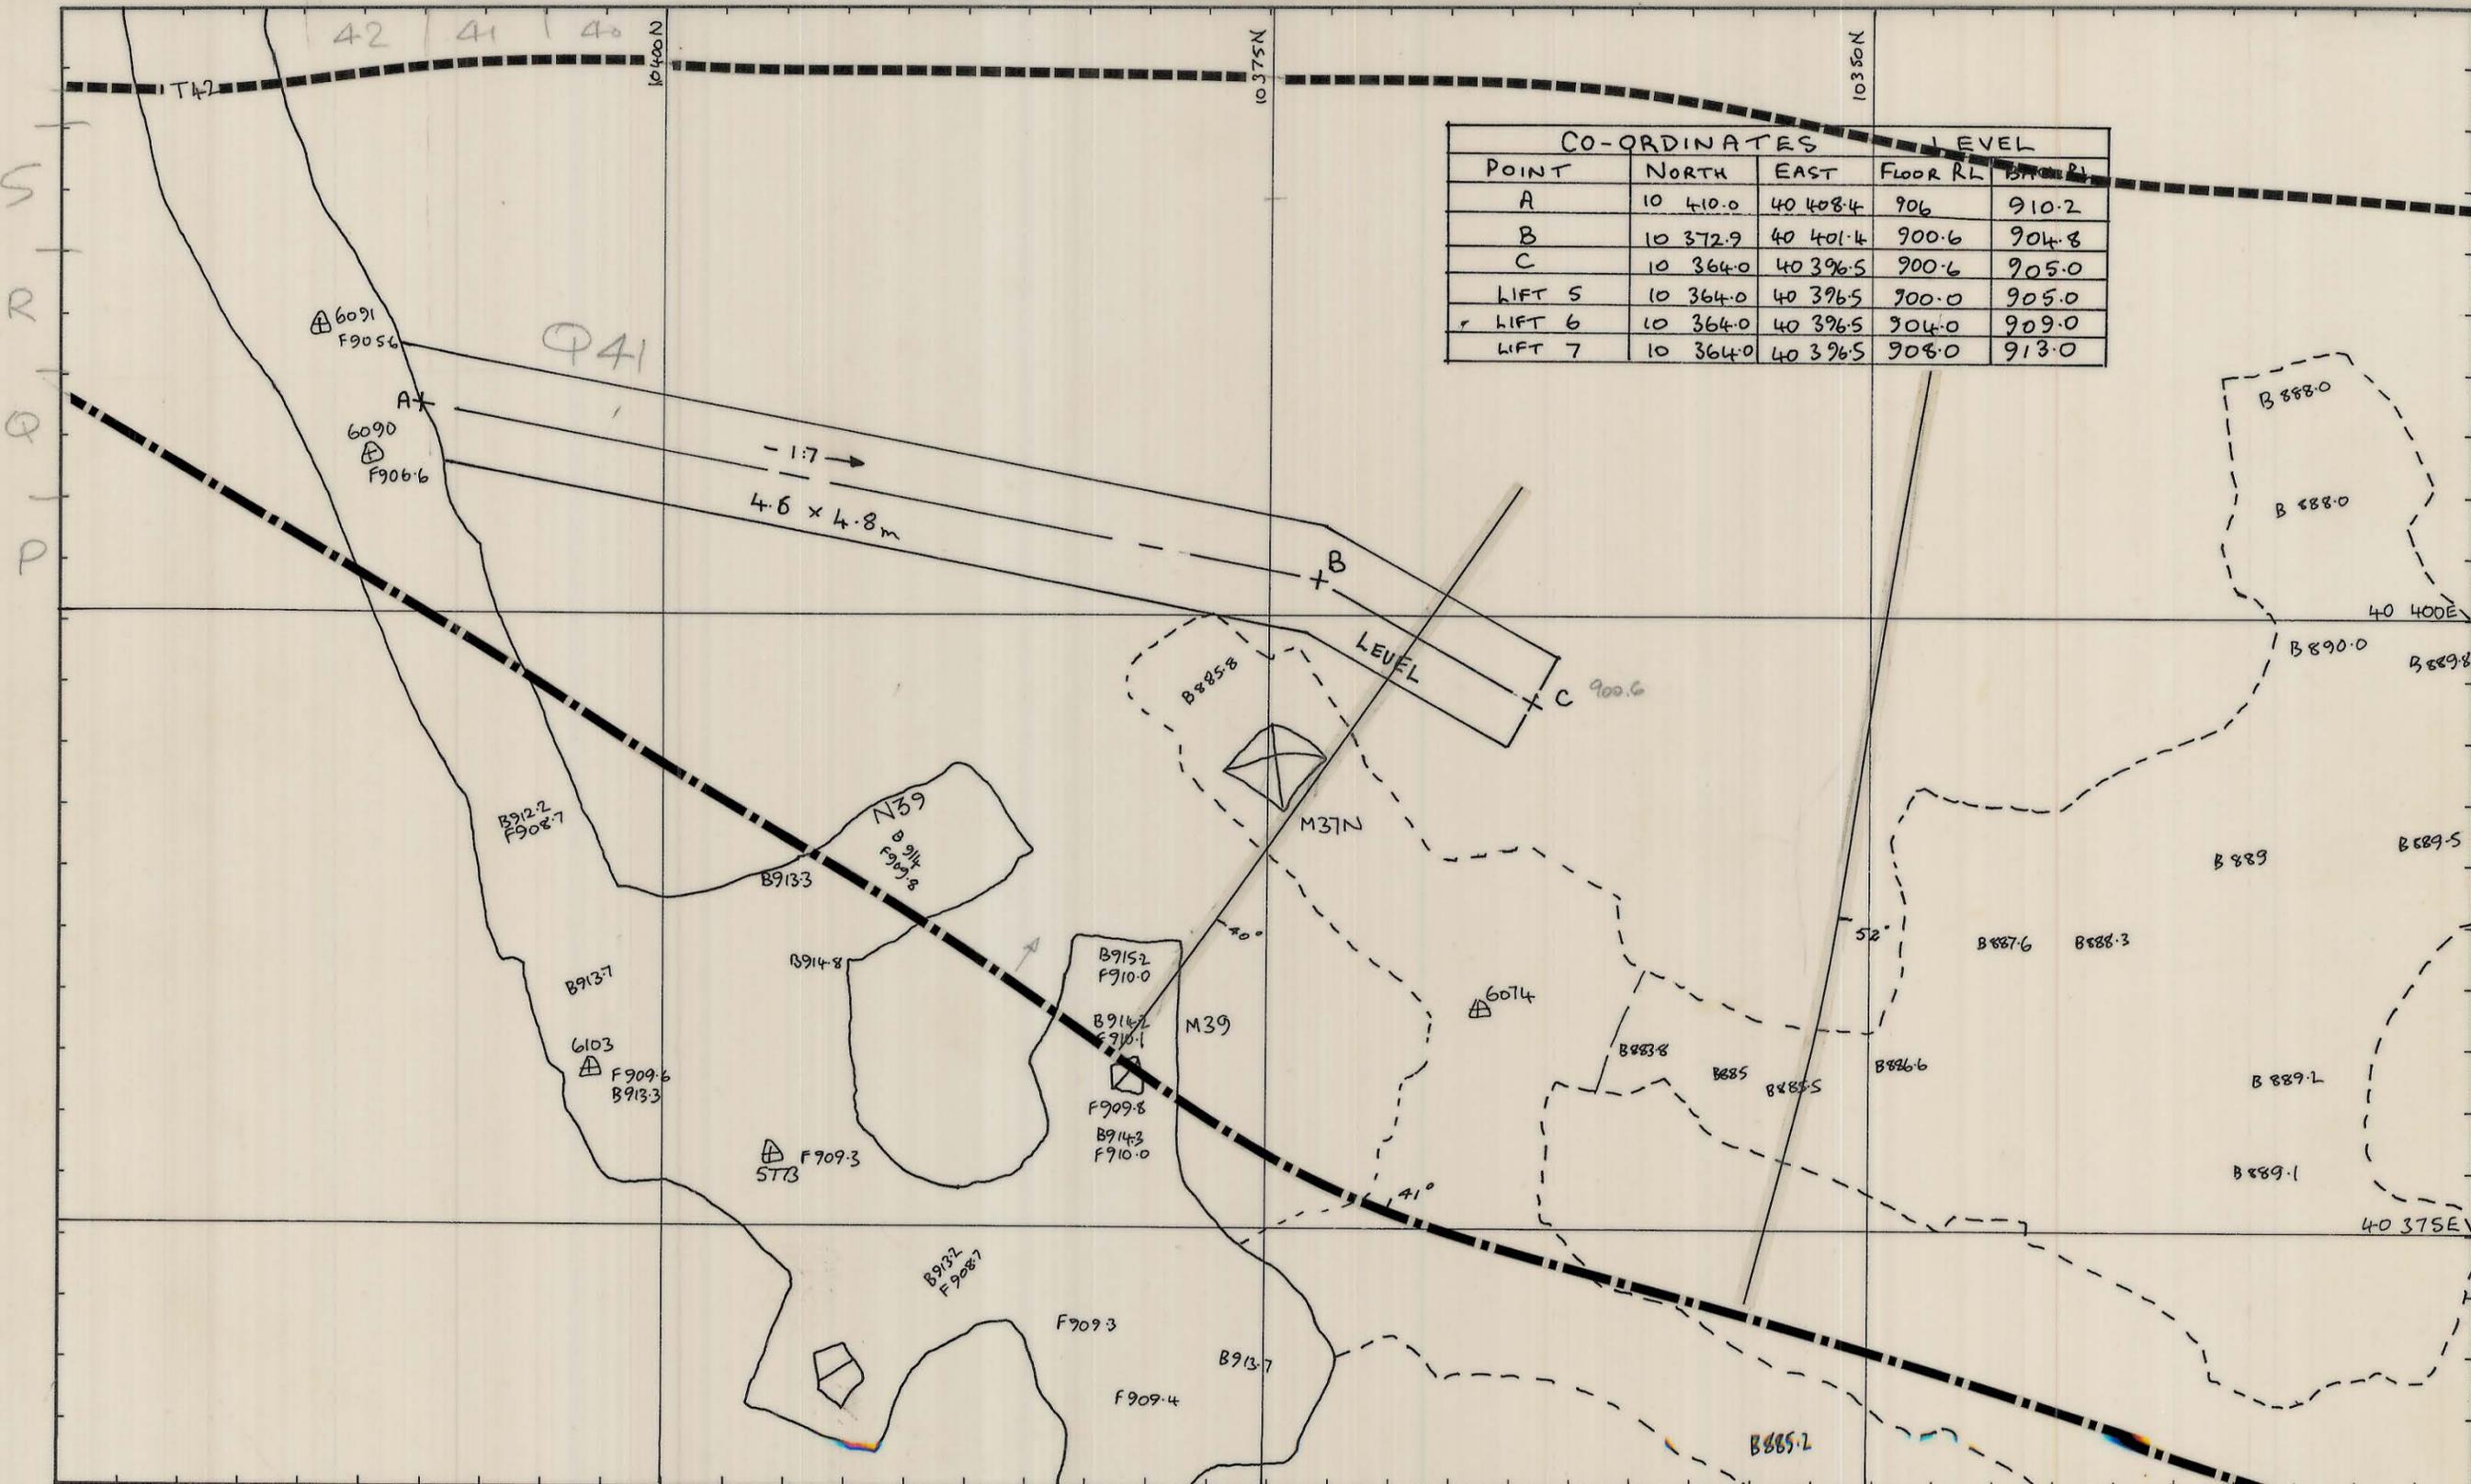

Geology at 900 m A.L.

F908.0

F707.8

REF PLAN 04BH 12 - 14S 239S

GEOLOGY	<i>W. Hill</i>	4-1-82
SURVEY	<i>J. Hansen</i>	
PLANNING	ADZ	17-12-81
ROCK MEC.	<i>J. W.</i>	12-1-82
G.I.M.S.		
Min Sup		
T.S.S.	<i>W. Hill</i>	16-2-82

SCALE 1:150

KIS KING ISLAND SCHEELITE GRASSY KING ISLAND

LOWER FAULT BLOCK ACCESS
LIFTS 5, 6 AND 7
M37 SLOPE

DRAWING NUMBER

03 BH 04 - 3020