


0374_3892

03BH04 - 3017

5 cm

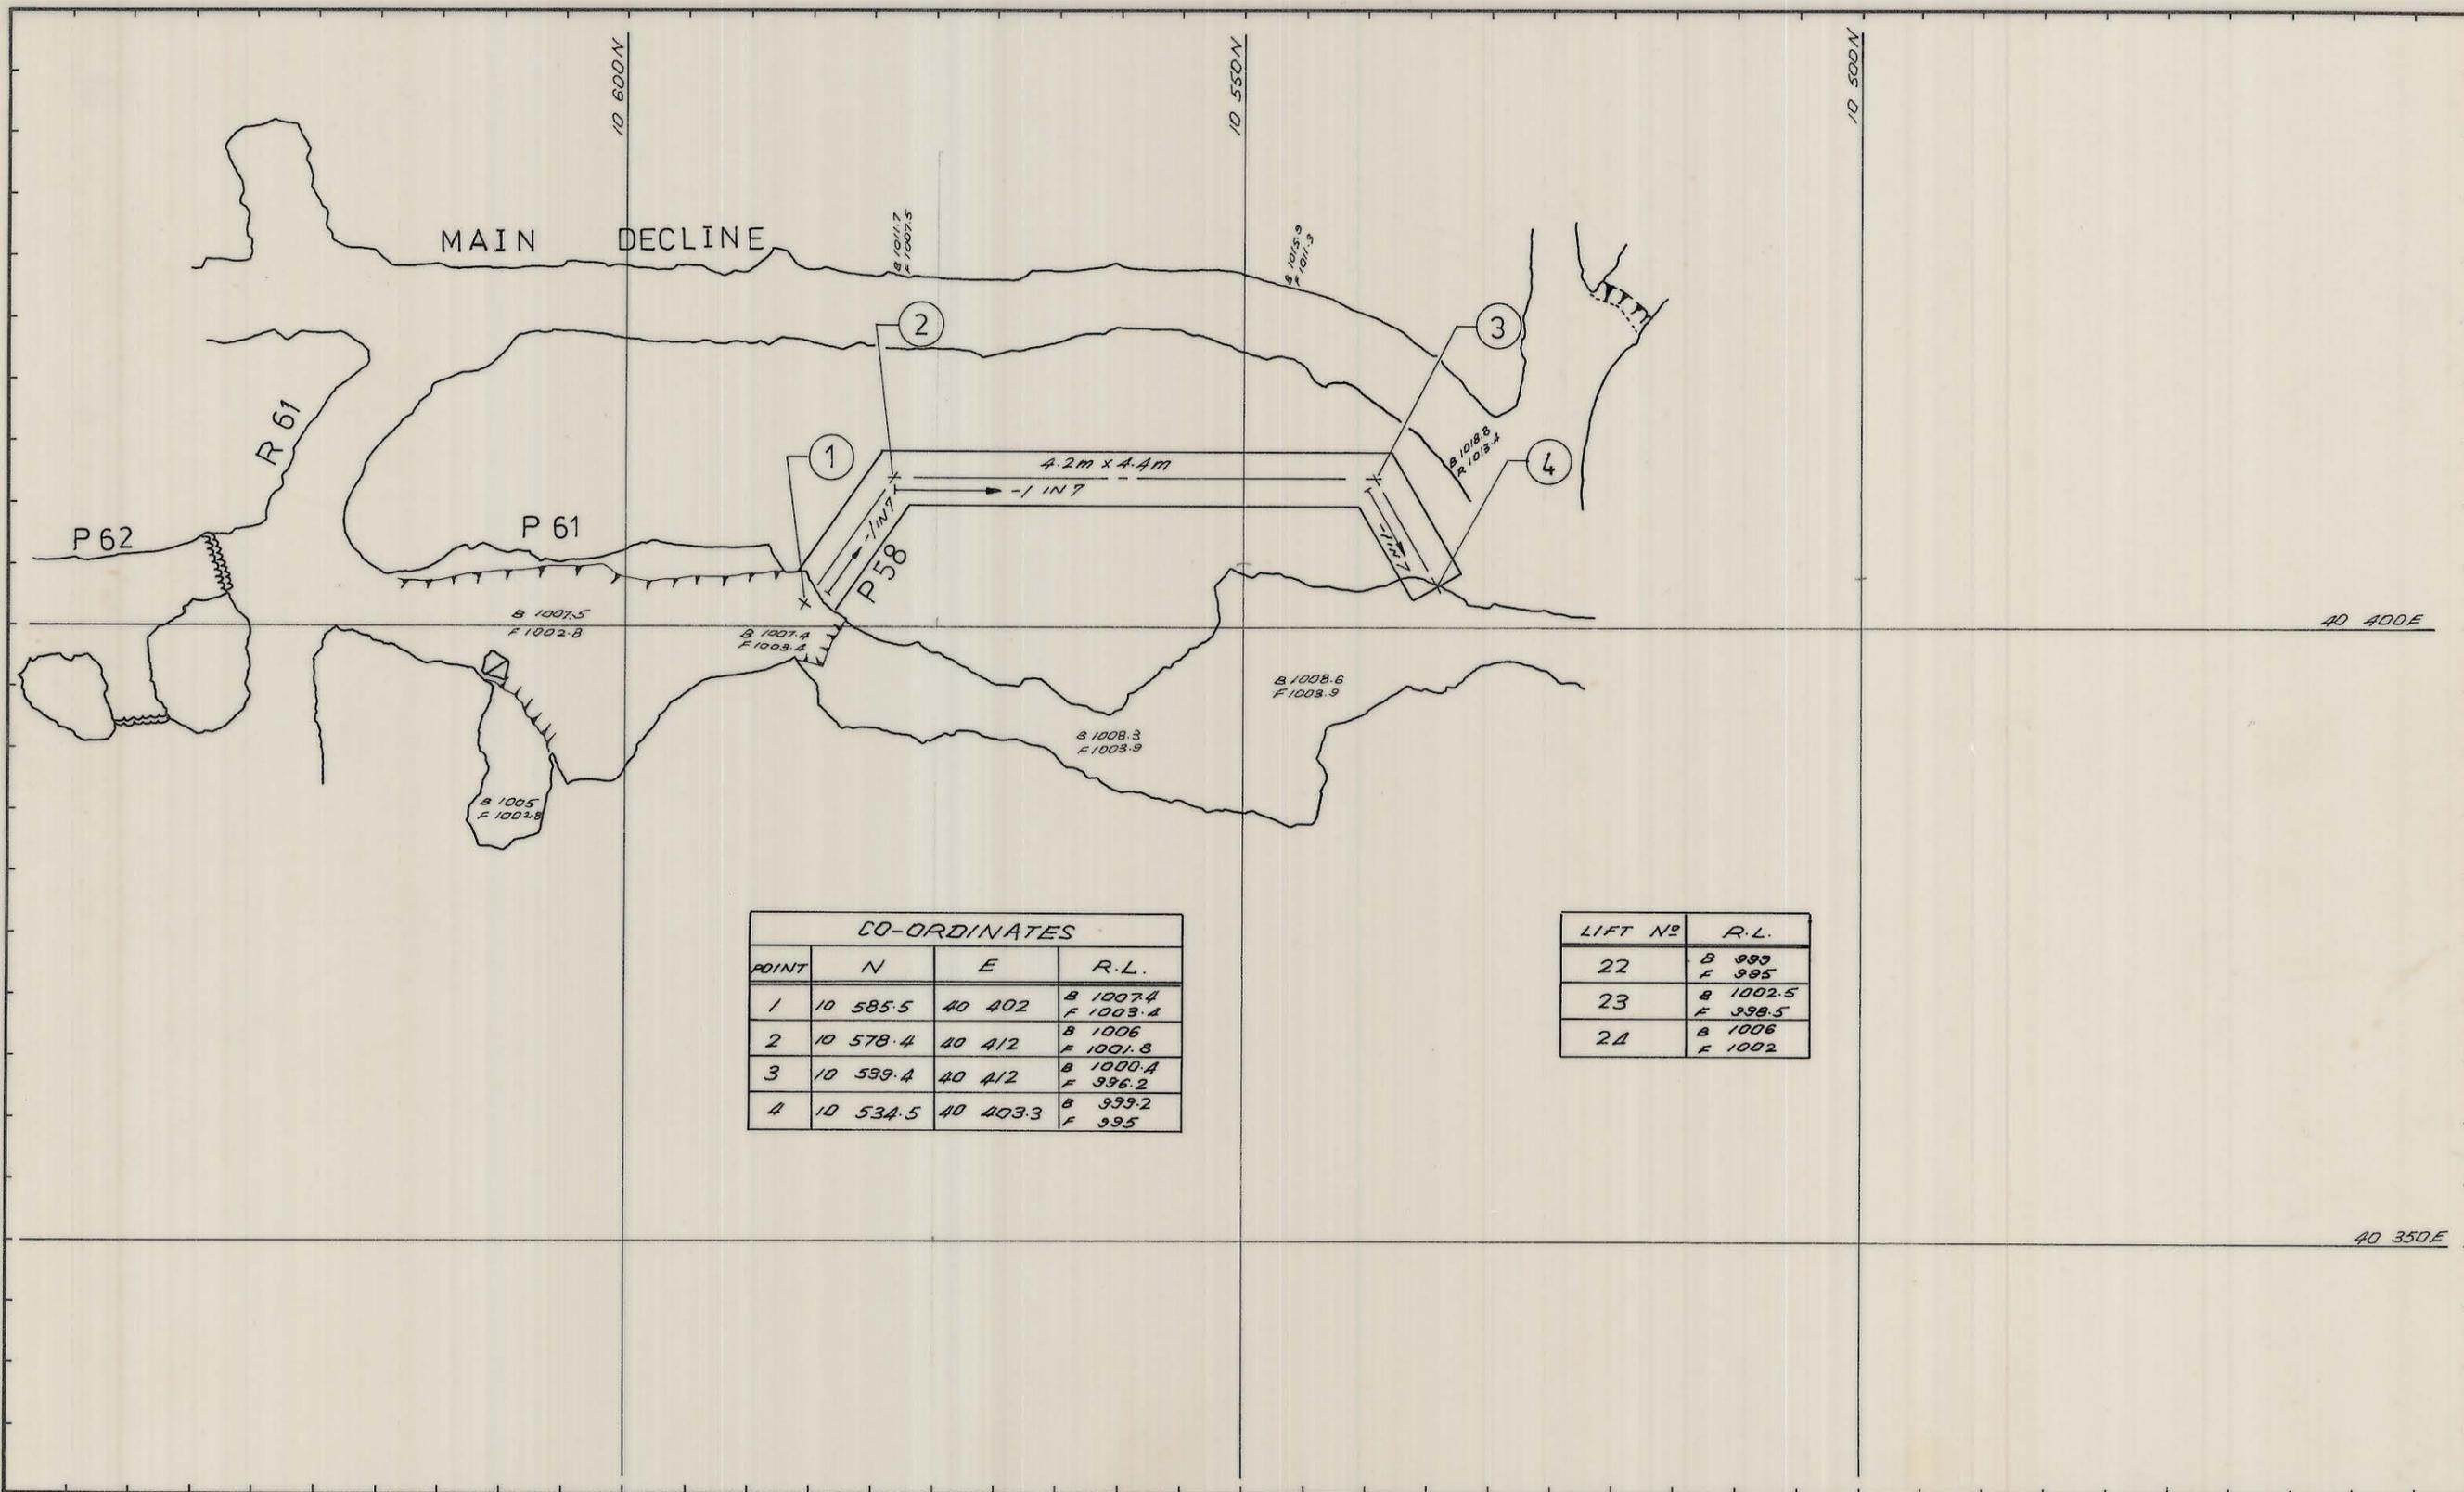

CO-ORDINATES			
POINT	N	E	R.L.
1	10 585.5	40 402	B 1007.4 F 1003.4
2	10 578.4	40 412	B 1006 F 1001.8
3	10 539.4	40 412	B 1000.4 F 996.2
4	10 534.5	40 403.3	B 999.2 F 995

LIFT NO	R.L.
22	B 999 F 995
23	B 1002.5 F 998.5
24	B 1006 F 1002

REF PLAN 04BH1A-1003-1004

GEOLOGY	CJK	4-2-82
SURVEY	DAL	11/3/82
PLANNING	P. Bouwmeester	24-2-82
ROCK MEC.	Jhr	15.3.82
MINE SUPT.		
G. M. S.		
T.S.S.		

SCALE 1: 500

KIS KING ISLAND SCHEELITE
GRASSY KING ISLAND

BOLD HEAD MINE
ACCESS TO UPPER FAULT BLOCK
FOR LIFTS 22, 23, 24.

DRAWING NUMBER

03 BH04 - 3017