


0374_3893

03 BH04 3018

5 cm

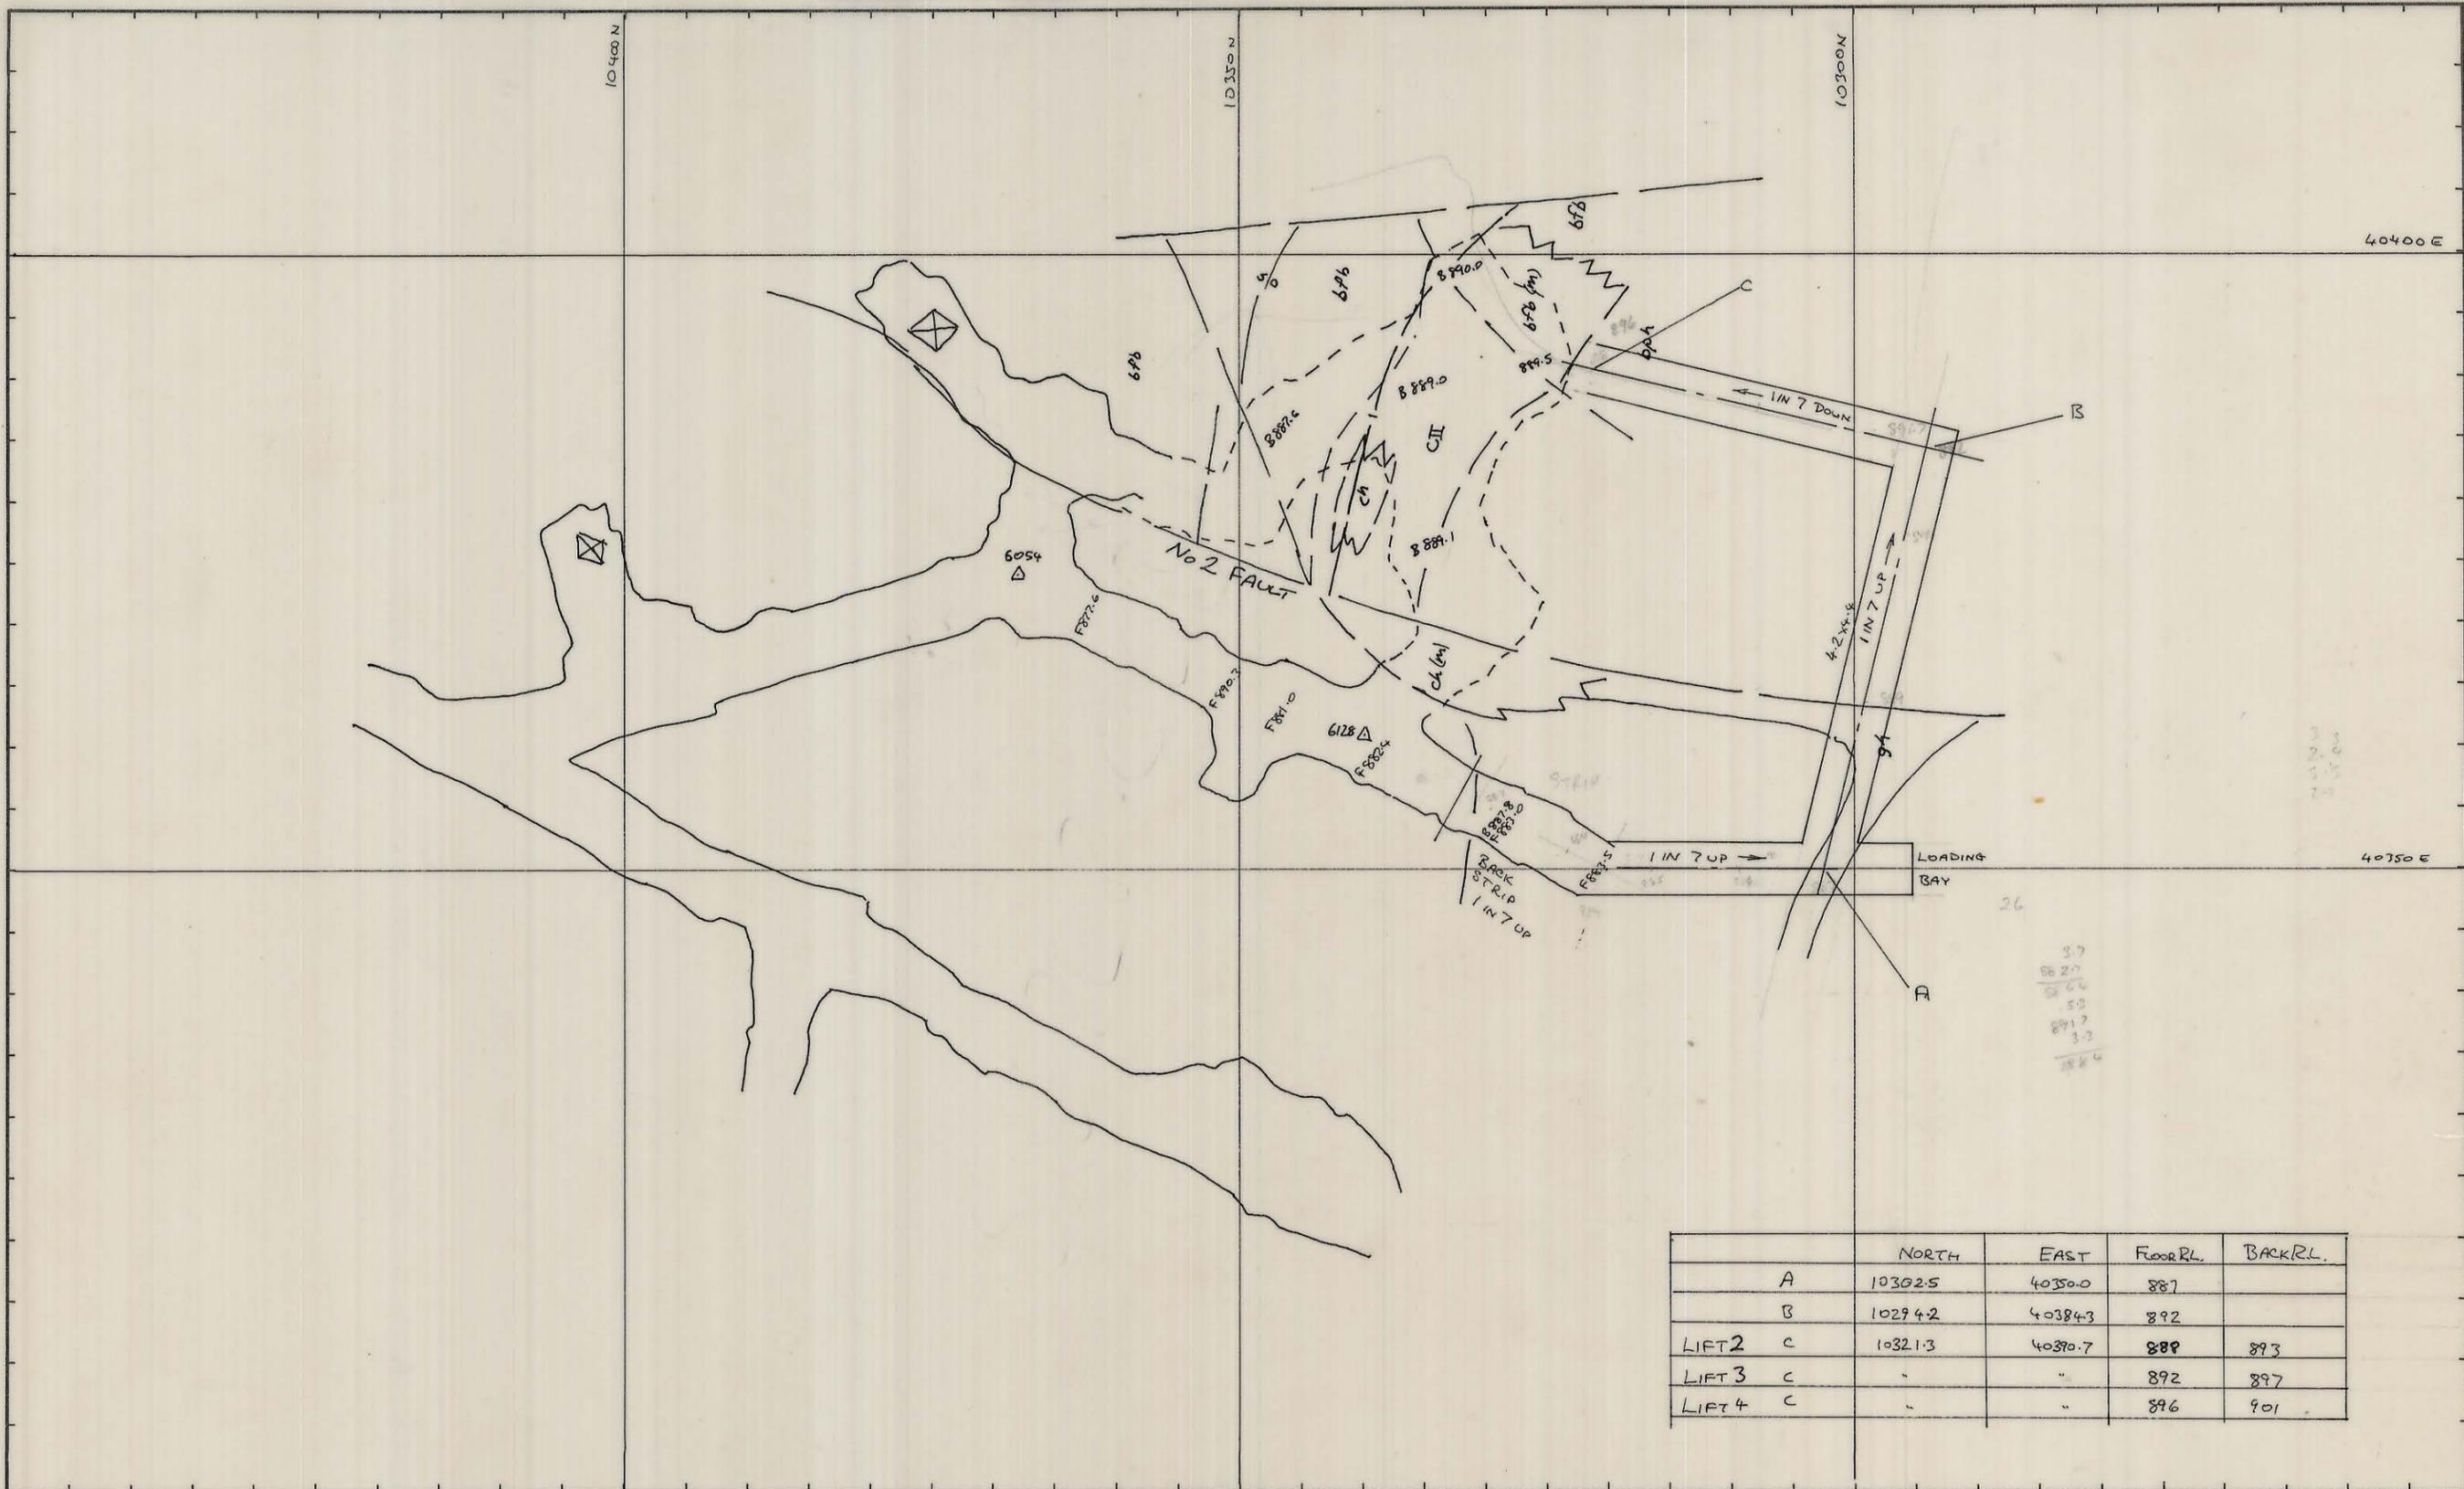

| | NORTH | EAST | FLOOR RL. | BACK RL. |
|----------|---------|---------|-----------|----------|
| A | 10302.5 | 40350.0 | 887 | |
| B | 10294.2 | 40384.3 | 892 | |
| LIFT 2 C | 10321.3 | 40370.7 | 889 | 893 |
| LIFT 3 C | " | " | 892 | 897 |
| LIFT 4 C | " | " | 896 | 901 |

TO SUPERCEDE PLANS 03 BH04 3012/1
03 BH04 3013

REF PLAN
04 BH15 - 1100
04 BH14 - 1013

| | | |
|------------|-----------------|-----------|
| GEOLOGY | <i>Edull</i> | 28-10-81 |
| SURVEY | <i>W. J. M.</i> | 28-10-81. |
| PLANNING | <i>W. J. M.</i> | 23/10/81 |
| ROCK MEC. | | |
| GRADE CON. | | |
| DRAFTING | | |
| T.S.S. | | |

SCALE 1:500

KIS KING ISLAND SCHEELITE
GRASSY KING ISLAND

LOWER FAULT BLOCK ACCESS
LIFTS 2,3,4.
M37 Slope

DRAWING NUMBER
03 BH04 3018

* FORGED BY SJC
MINE SUPP. *Matt D.* 28-10-81 gms *B* 11/10/81.