


03BH04-3003


0374_3900

5 cm

27 JUN 1981

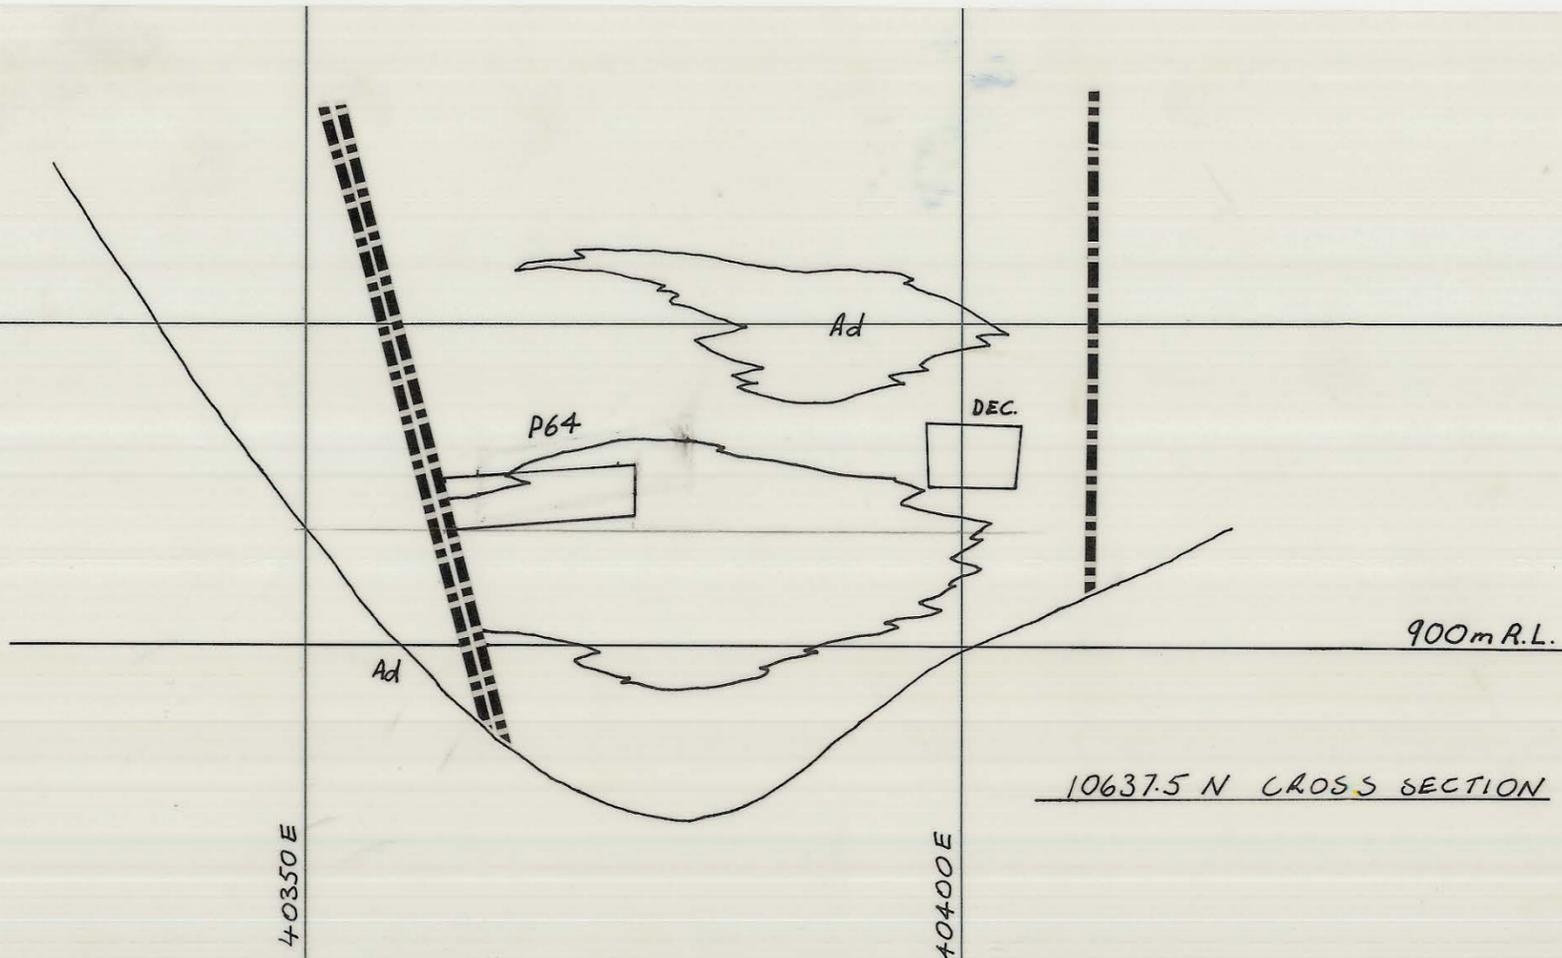

10637.5 N CROSS SECTION

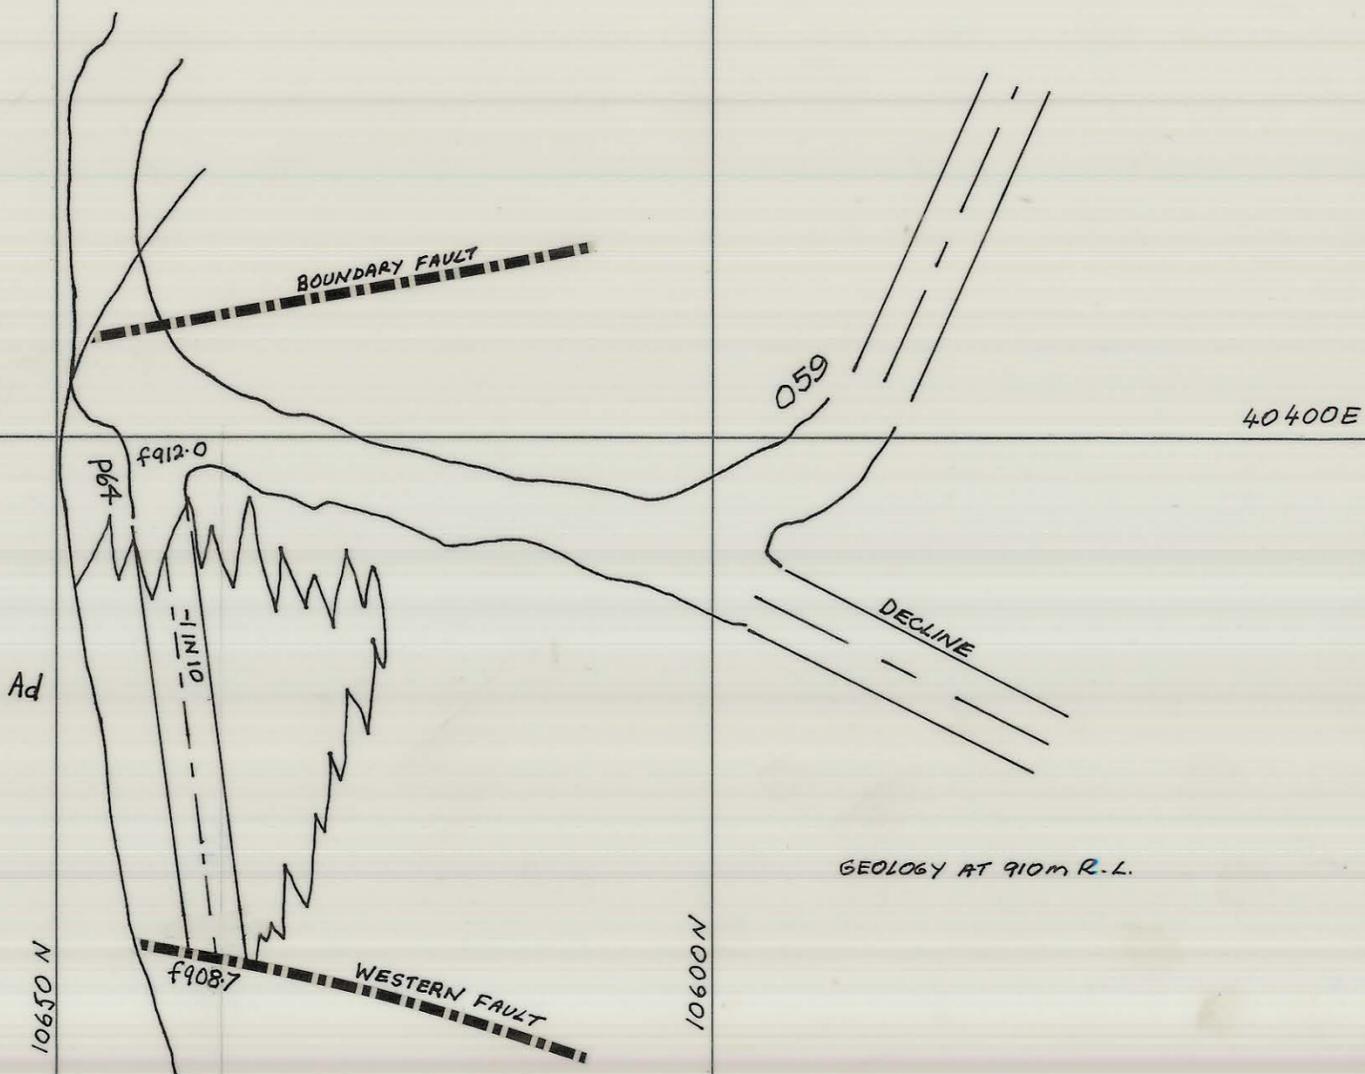

GEOLOGY AT 910m R.L.

KING ISLAND SCHEELITE		APPROVAL	COPY
DATE: 11.1.79	SCALE: 1:500	PLANNING ENG.: <i>Anders</i>	
MINE: BOLD HEAD.	DWG/NO.: 03BH04-3003	SENIOR PLAN. ENG.: <i>[Signature]</i>	
P64 - UPPER 'D' LENS ACCESS		MINE SUPT.: <i>[Signature]</i>	
		G. MINING SUPT.:	
		SENIOR SURV'R.:	
		SENIOR GEOLOGIST: <i>[Signature]</i>	
		SURVEYOR:	
PRELIMINARY	FINAL		