


27 JUN 1981

0374_3901

03 BH04 3004A

5 cm

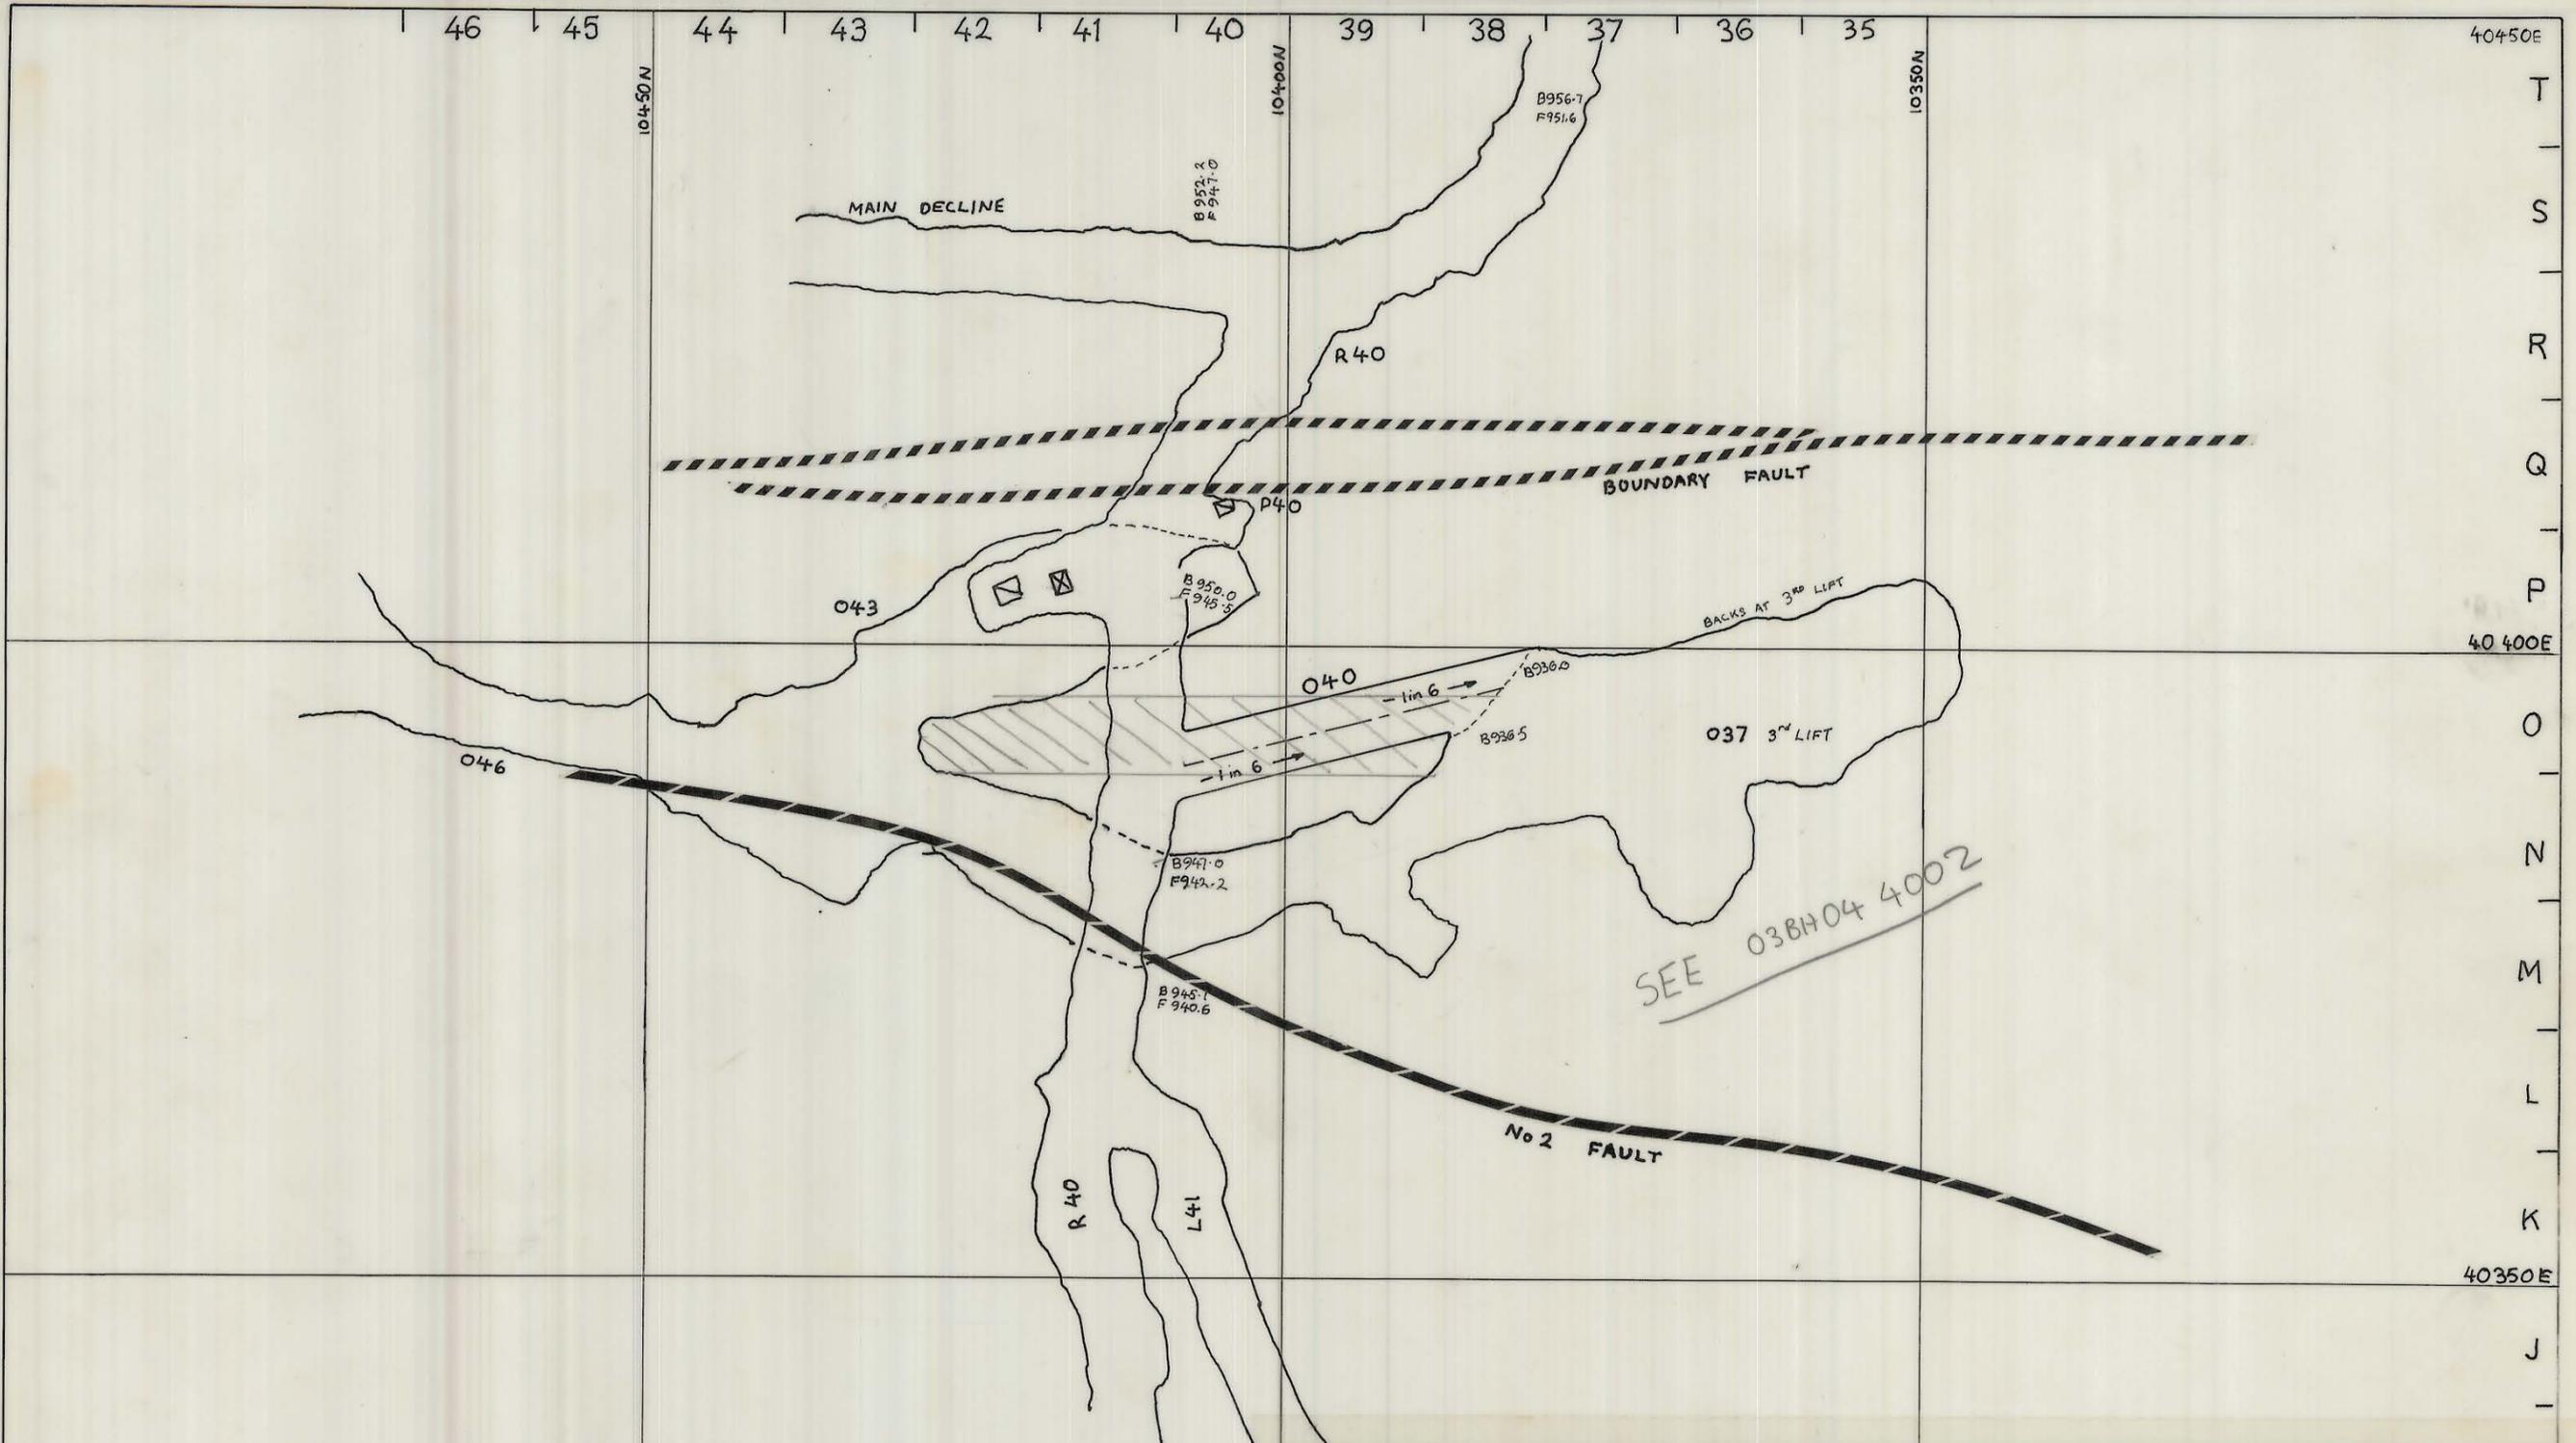

KING ISLAND SCHEELITE		APPROVAL	COPY
DATE: 10.8.79	SCALE: 1:500	PLANNING ENG.: <i>RAG</i>	
MINE: BOLD HEAD	DWG/NO.: 03BH04 3004	SENIOR PLAN. ENG.: <i>W.D.M.</i>	
PROPOSED LAYOUT FOR:		MINE SUPT.: <i>W.S. Crowley</i>	3
<u>O40 RAMP</u>		G. MINING SUPT.:	
O37 STOPE ACCESS		SENIOR SURV'R.:	
		SENIOR GEOLOGIST: <i>S.46.</i>	
		SURVEYOR: <i>B.H. ...</i>	
PRELIMINARY	FINAL		