


27 JUN 1981

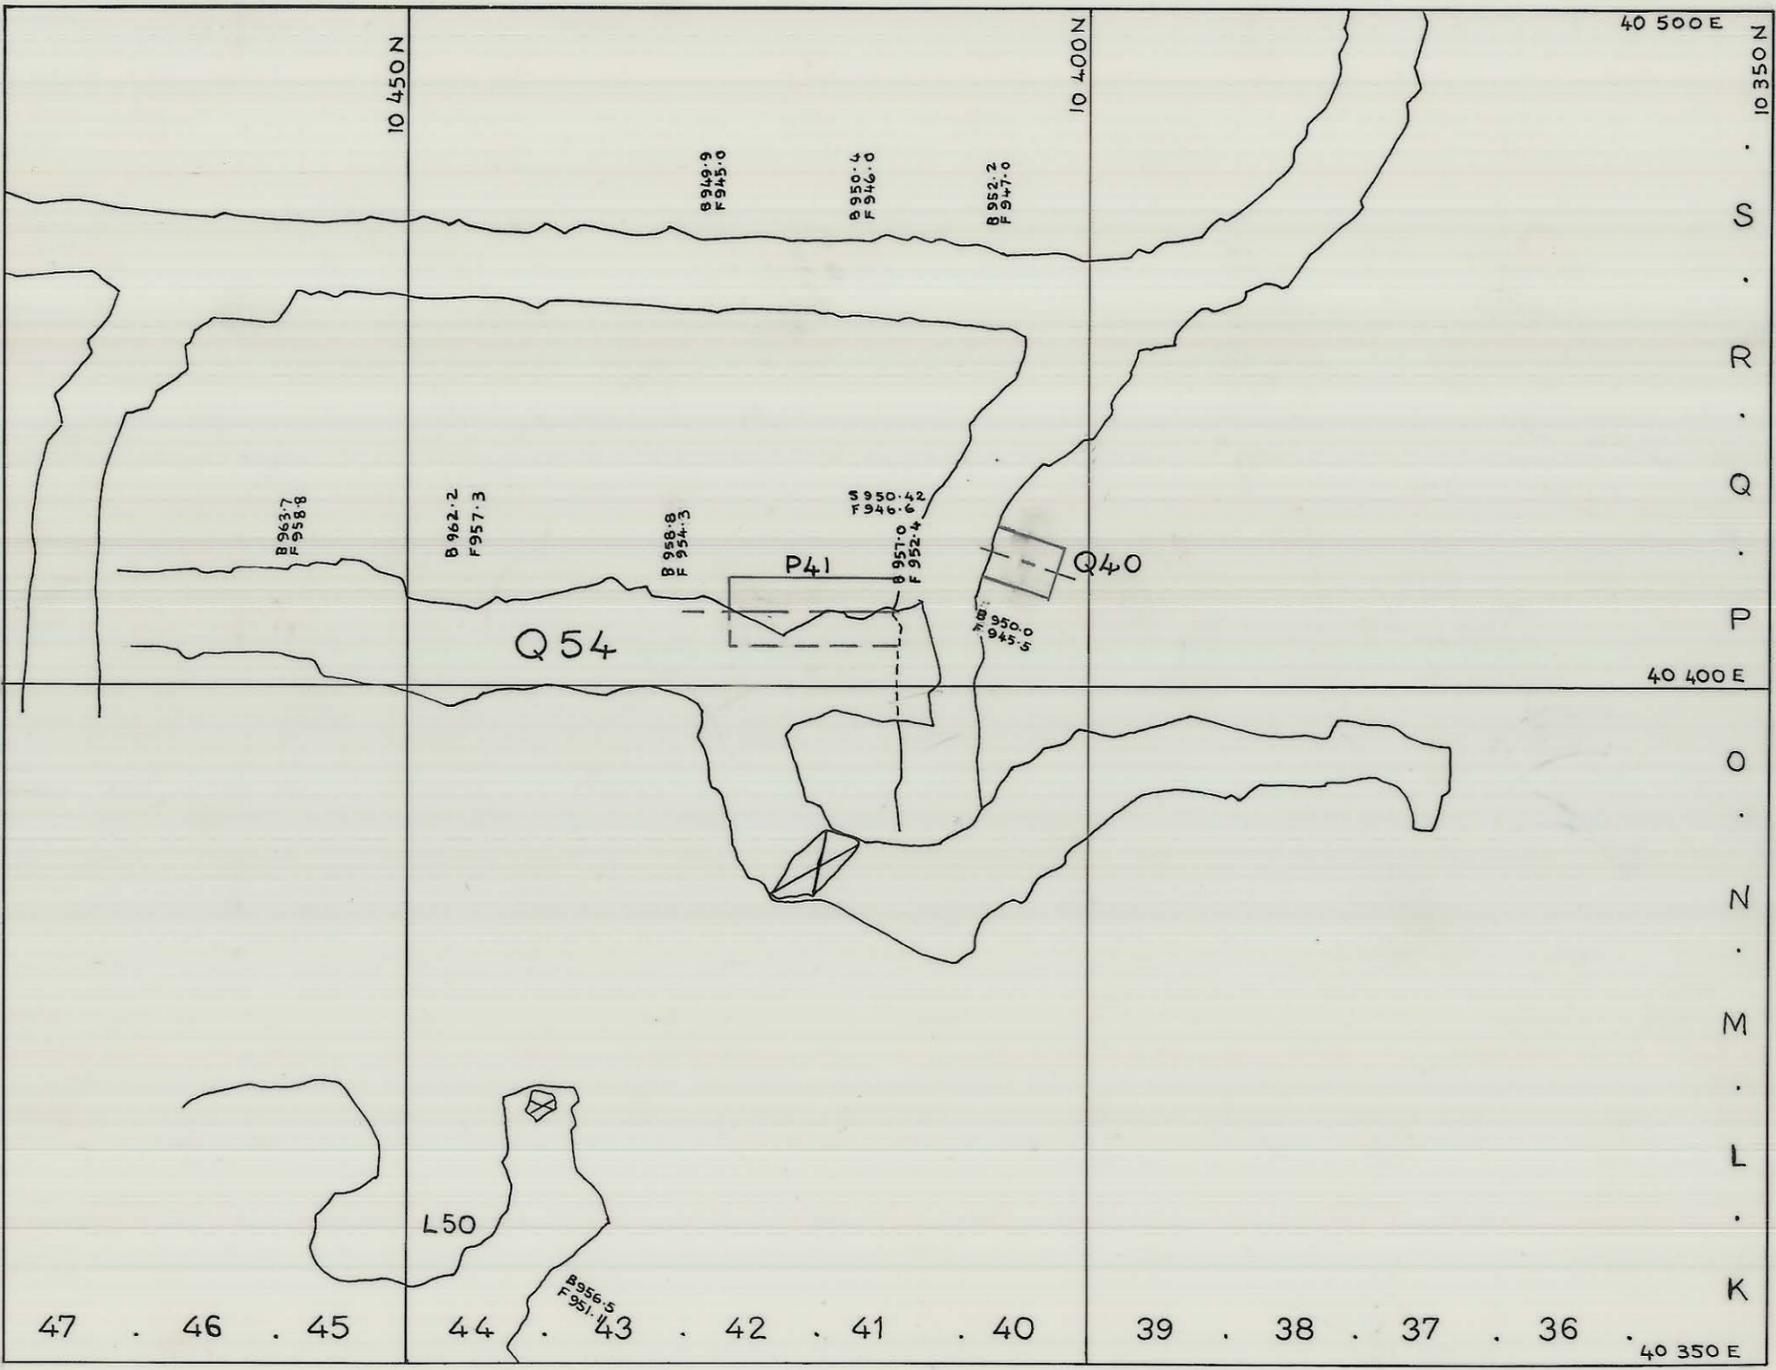

5 cm  
0374\_3903

03 BH 04 3002

KING ISLAND SCHEELITE		APPROVAL	COPY
DATE: 8 JULY 1977	SCALE: 1:500	PLANNING ENG.: <i>W</i>	
MINE: BOLD HEAD	DWG/NO.: 03 BH 04 3002	SENIOR PLAN. ENG.: <i>B</i>	
PROPOSED LAYOUT OF: <u>P41 LOADING X/C &amp; Q40 PUMP X/C</u> (4.2 x 4.2 x 12m) (3.0 x 4.0 x 5.0)		MINE SUPT.: <i>W</i>	3
		G. MINING SUPT.: <i>W</i>	
		SENIOR SURV'R.: <i>W</i>	
		SENIOR GEOLOGIST: <i>SJB</i>	✓
		SURVEYOR:	
PRELIMINARY	FINAL		