


0374_3908

5 cm

03BH05 - 3007

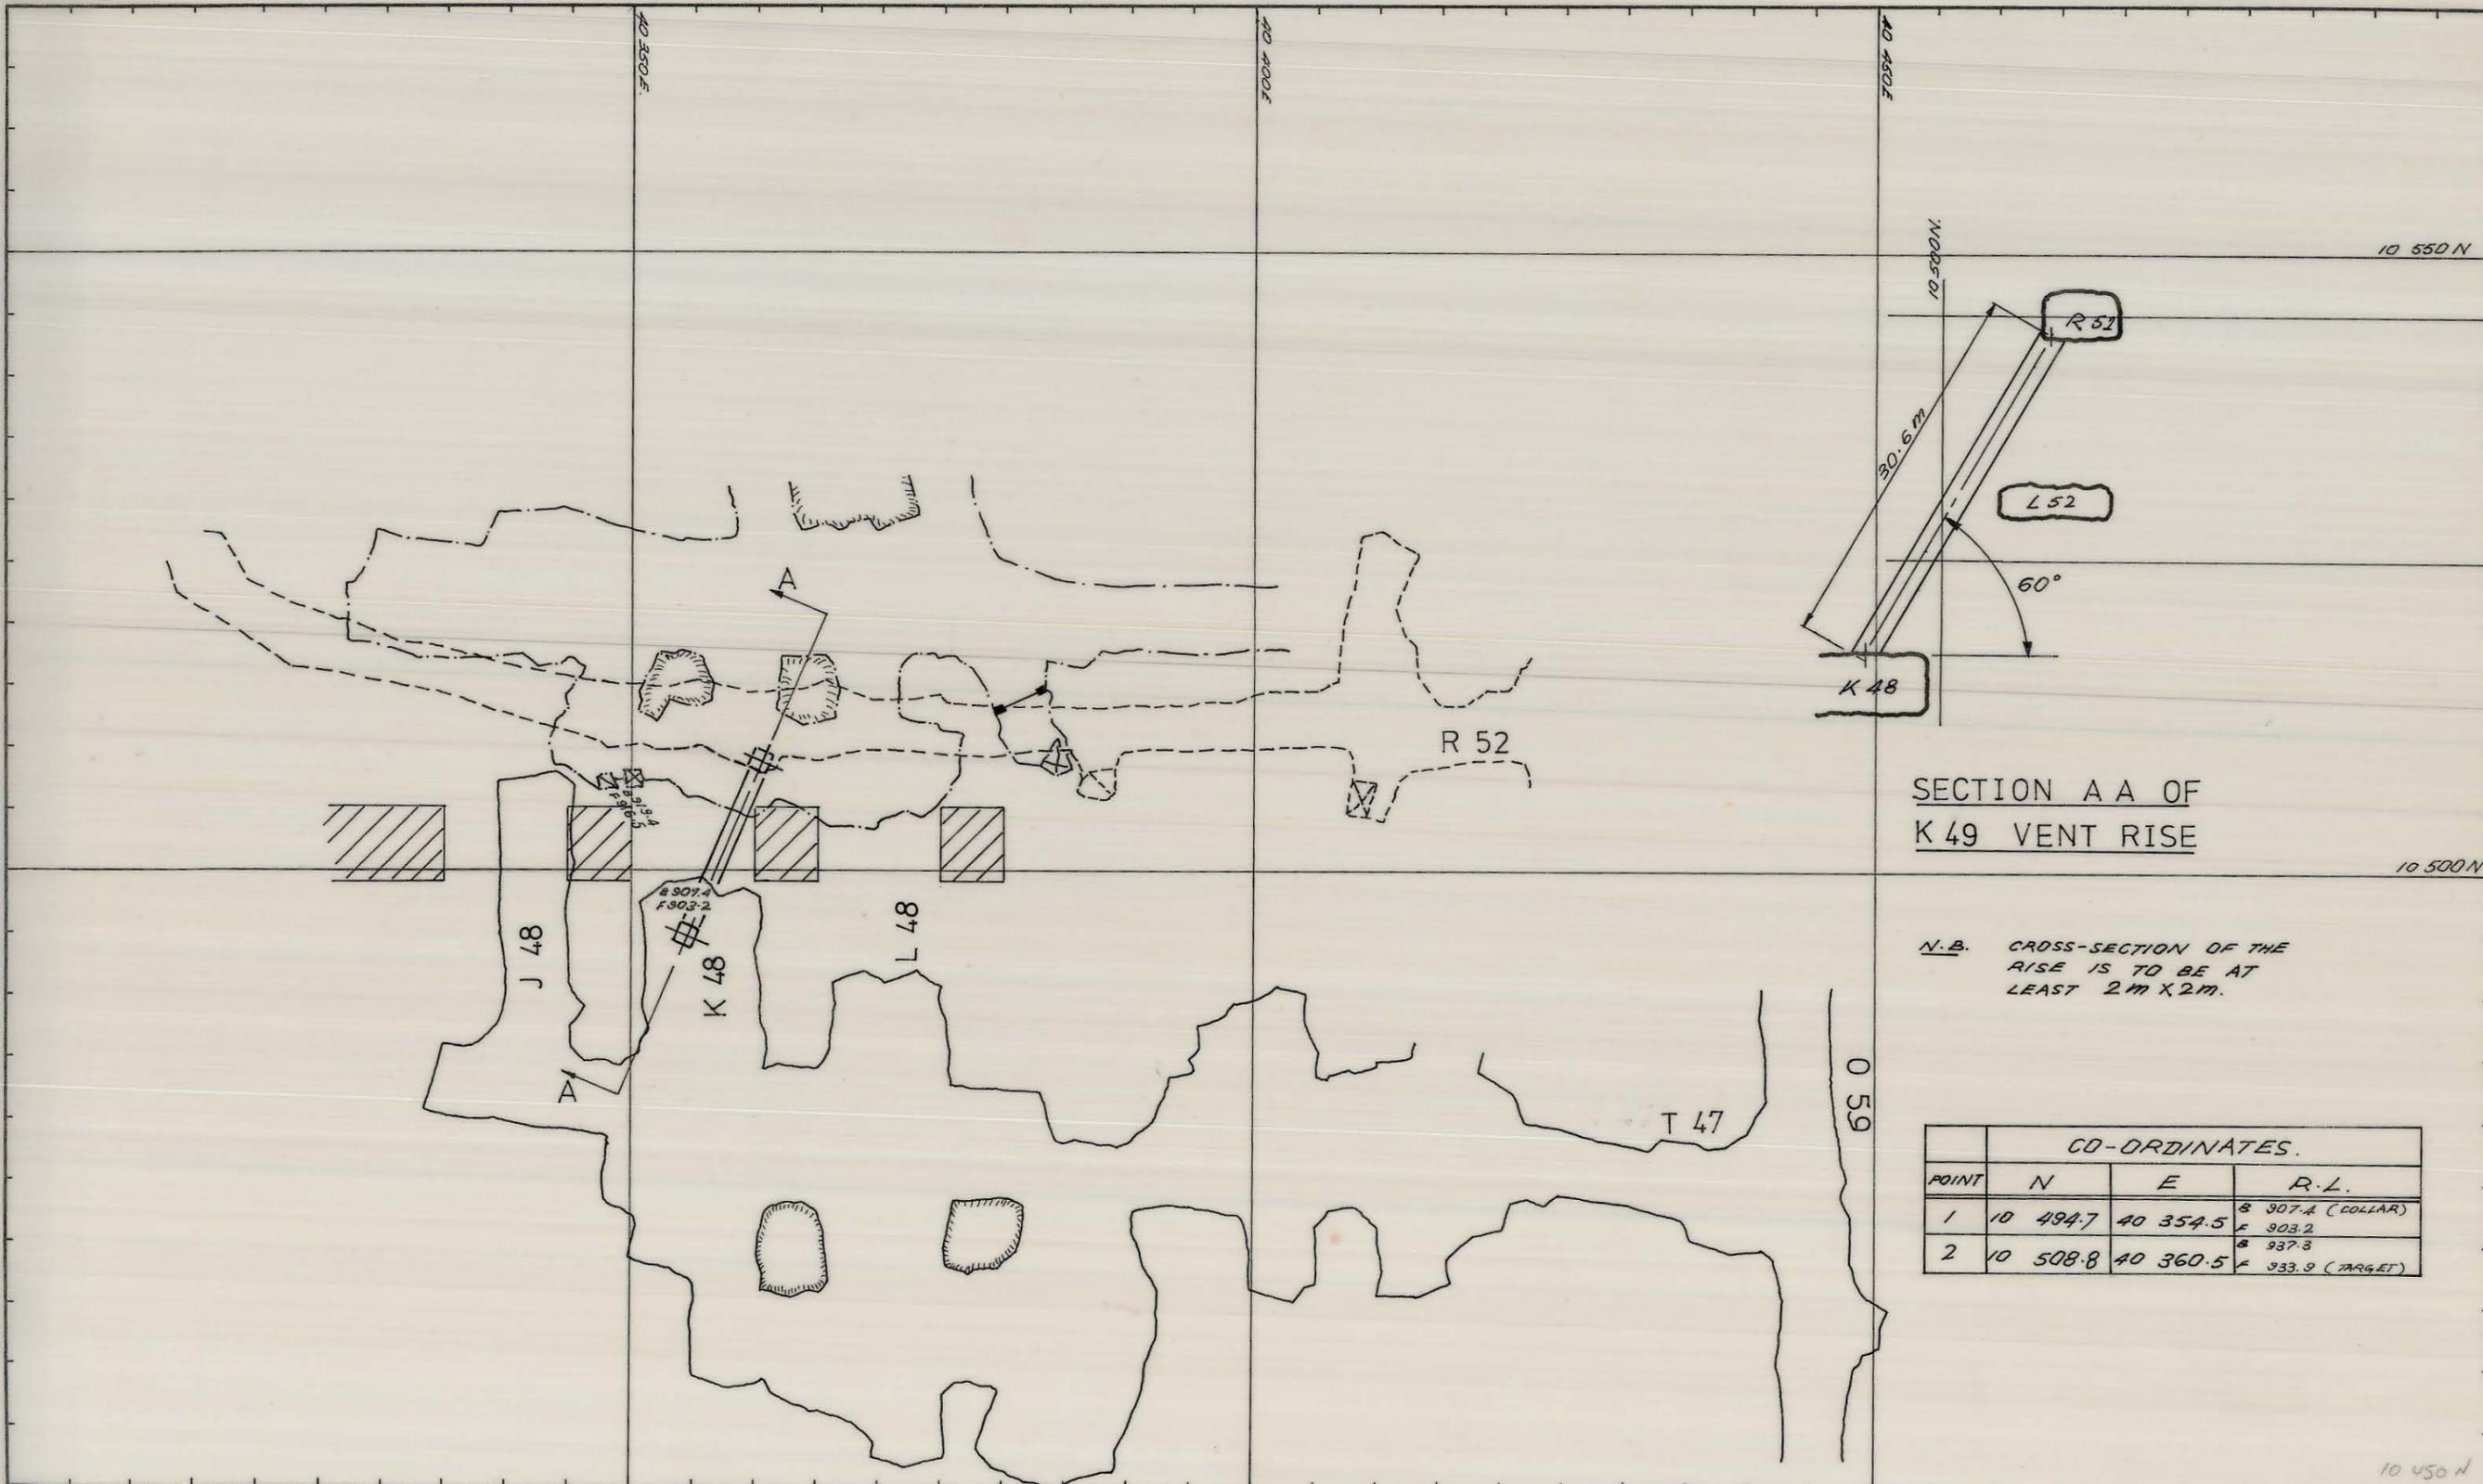

SECTION A A OF
K 49 VENT RISE

N.B. CROSS-SECTION OF THE
RISE IS TO BE AT
LEAST 2M X 2M.

CO-ORDINATES.			
POINT	N	E	R.L.
1	10 494.7	40 354.5	907.4 (COLLAR) 903.2
2	10 508.8	40 360.5	937.3 933.9 (TARGET)

REF PLAN 04BH1A-1009, 1011, 1013.

GEOLOGY	Jerry P. Potter	28 Nov '80
SURVEY	WJC	28/11/80
PLANNING	P.B.	28-11-80
ROCK MEC.	WJC	28.11.80.
MINE SUP.	WJC	28-11-80
G.M.S.		
T.S.S.	WJC	28/11/80

SCALE 1: 500

KIS KING ISLAND SCHEELITE
GRASSY KING ISLAND

BOLD HEAD MINE
K 49 VENT RISE

DRAWING NUMBER 03 BH05 - 3007