


5 cm

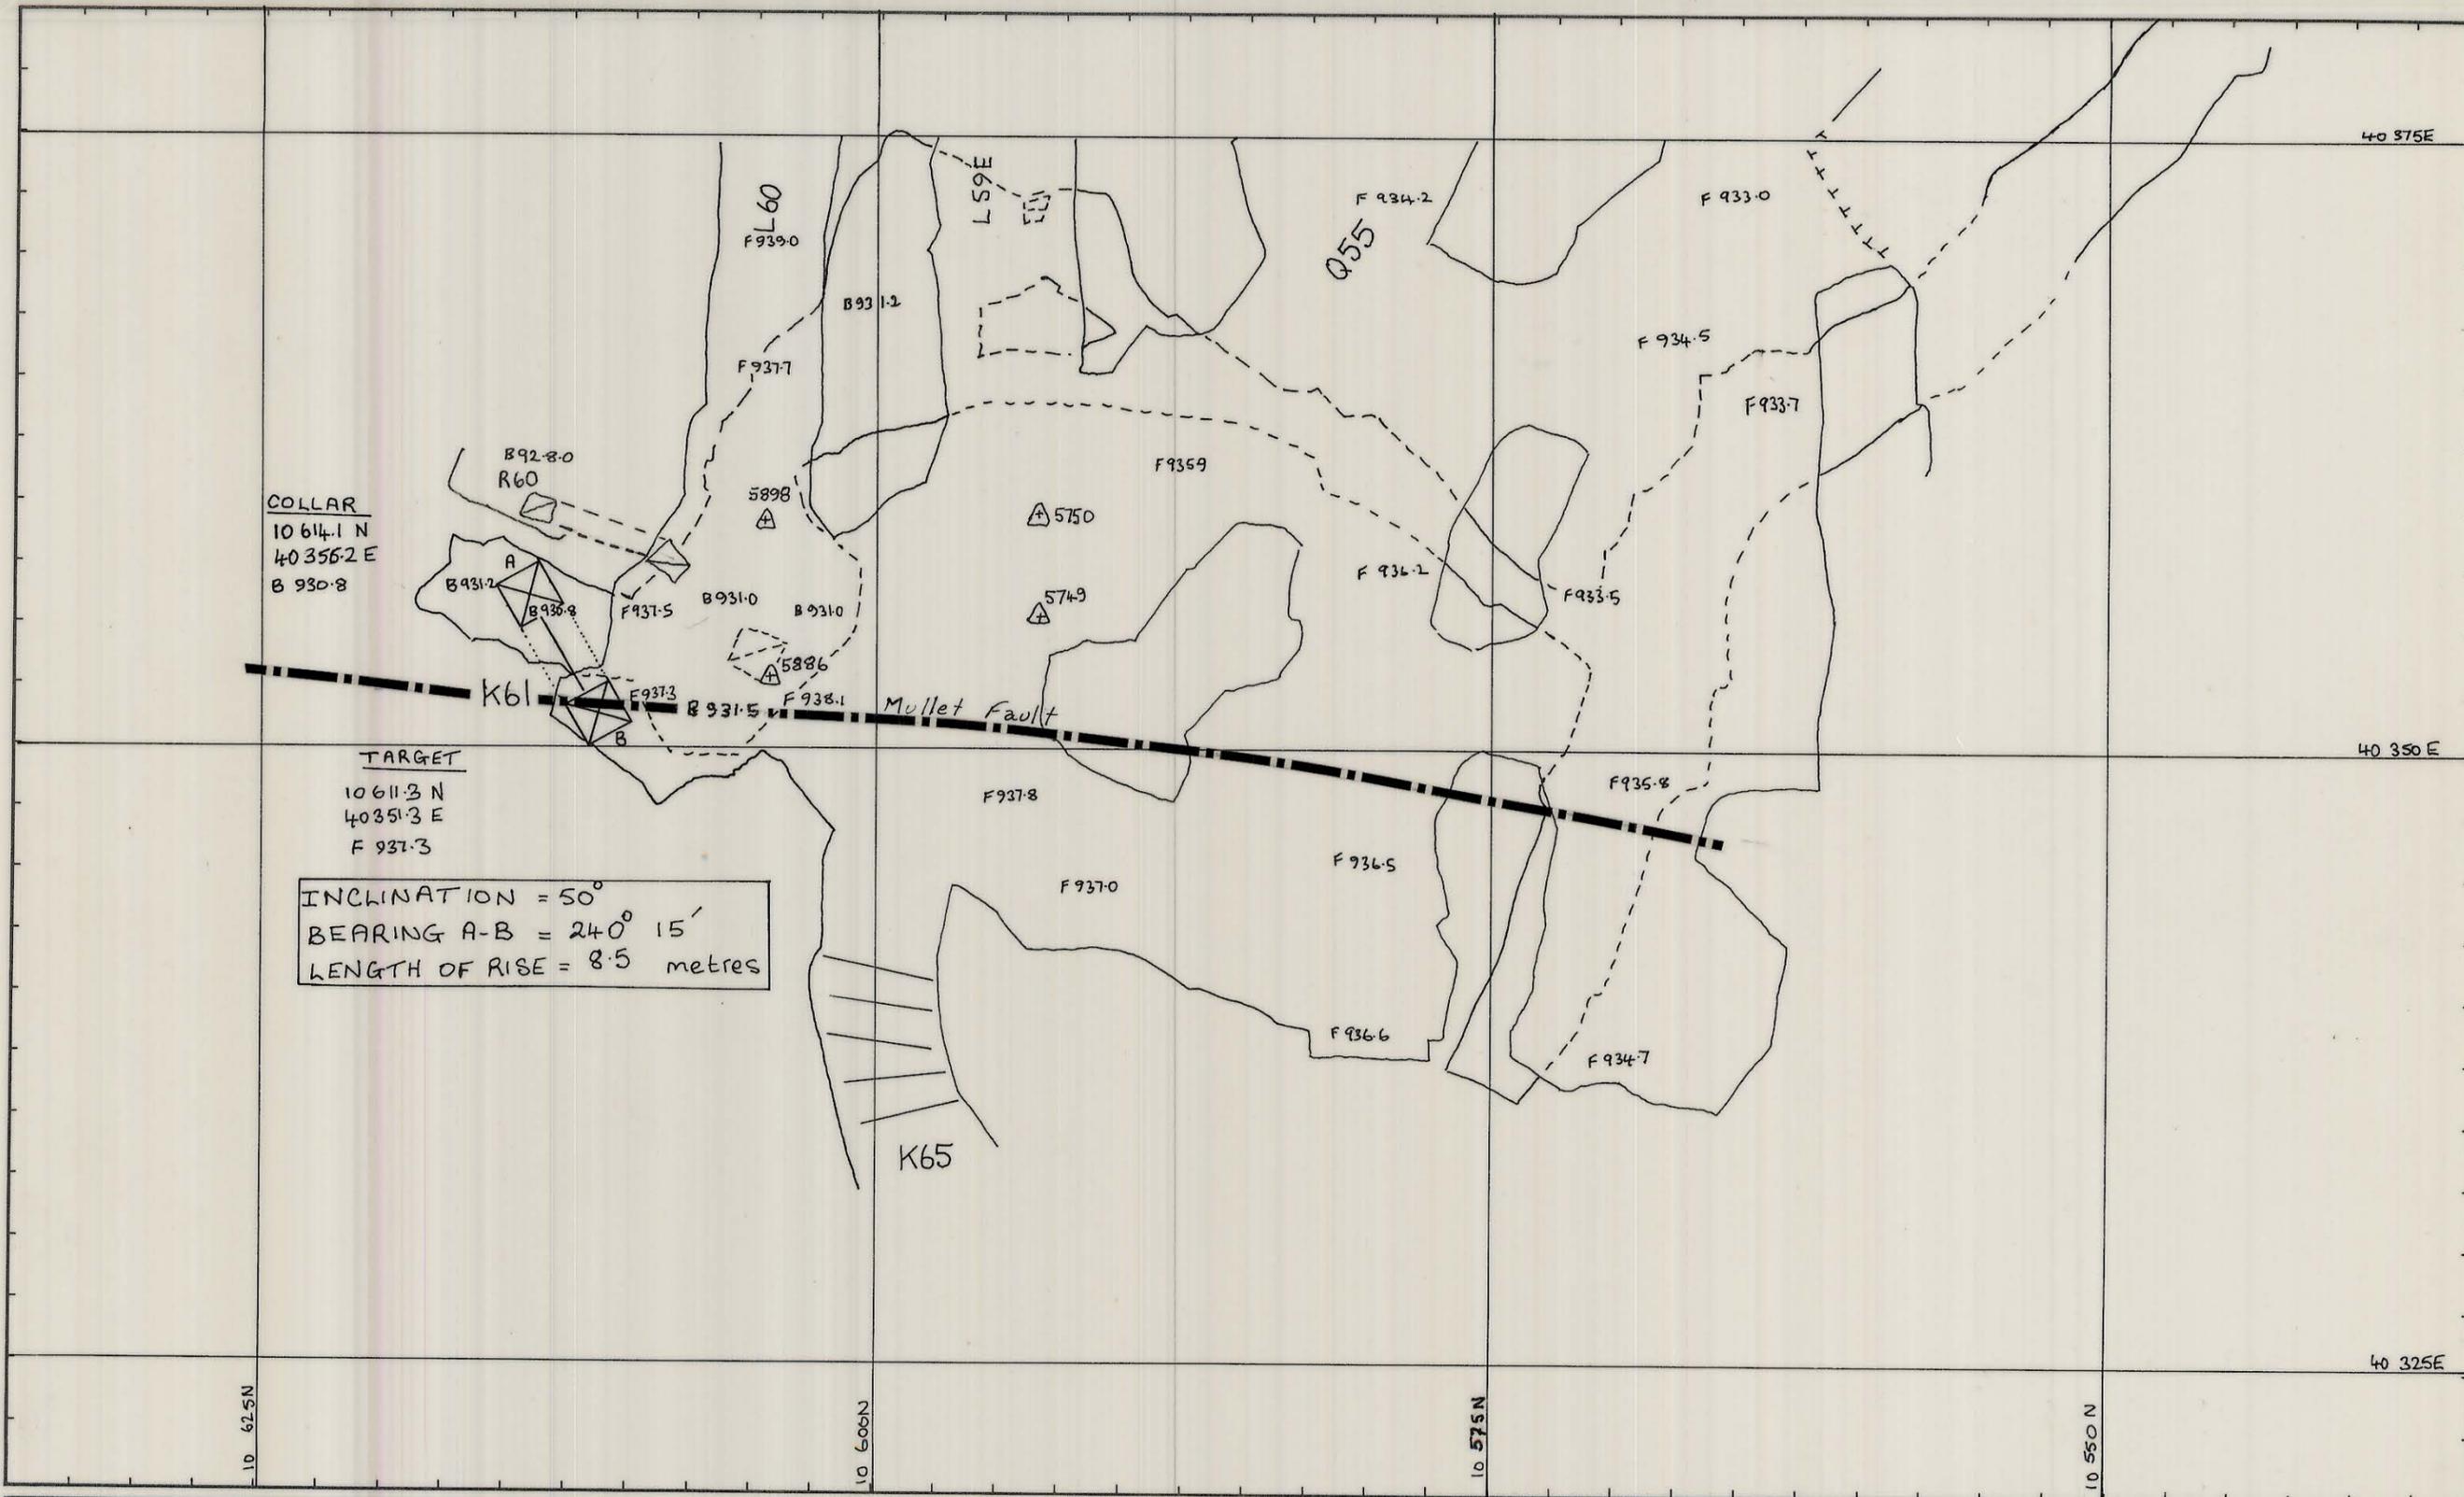


BACK HEIGHTS FOR SLOT STOPE.
FLOOR HEIGHTS FOR Q55.

REF. PLAN 04 BH 13 - 156 2375 & 165 214

GEOLOGY	COK	11-2-82
SURVEY		
PLANNING	AD7	10-2-82
ROCK MEC.	dh	23 3 82
Mm Sup.		
GMS		
T.S.S.		

SCALE 1:250

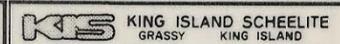

BOLD HEAD
K61 VENT RISE FROM
L57 SLOT STOPE

DRAWING NUMBER
03 BH 05 - 3014