


0374\_3914

03 BH 05 - 3015

5 cm

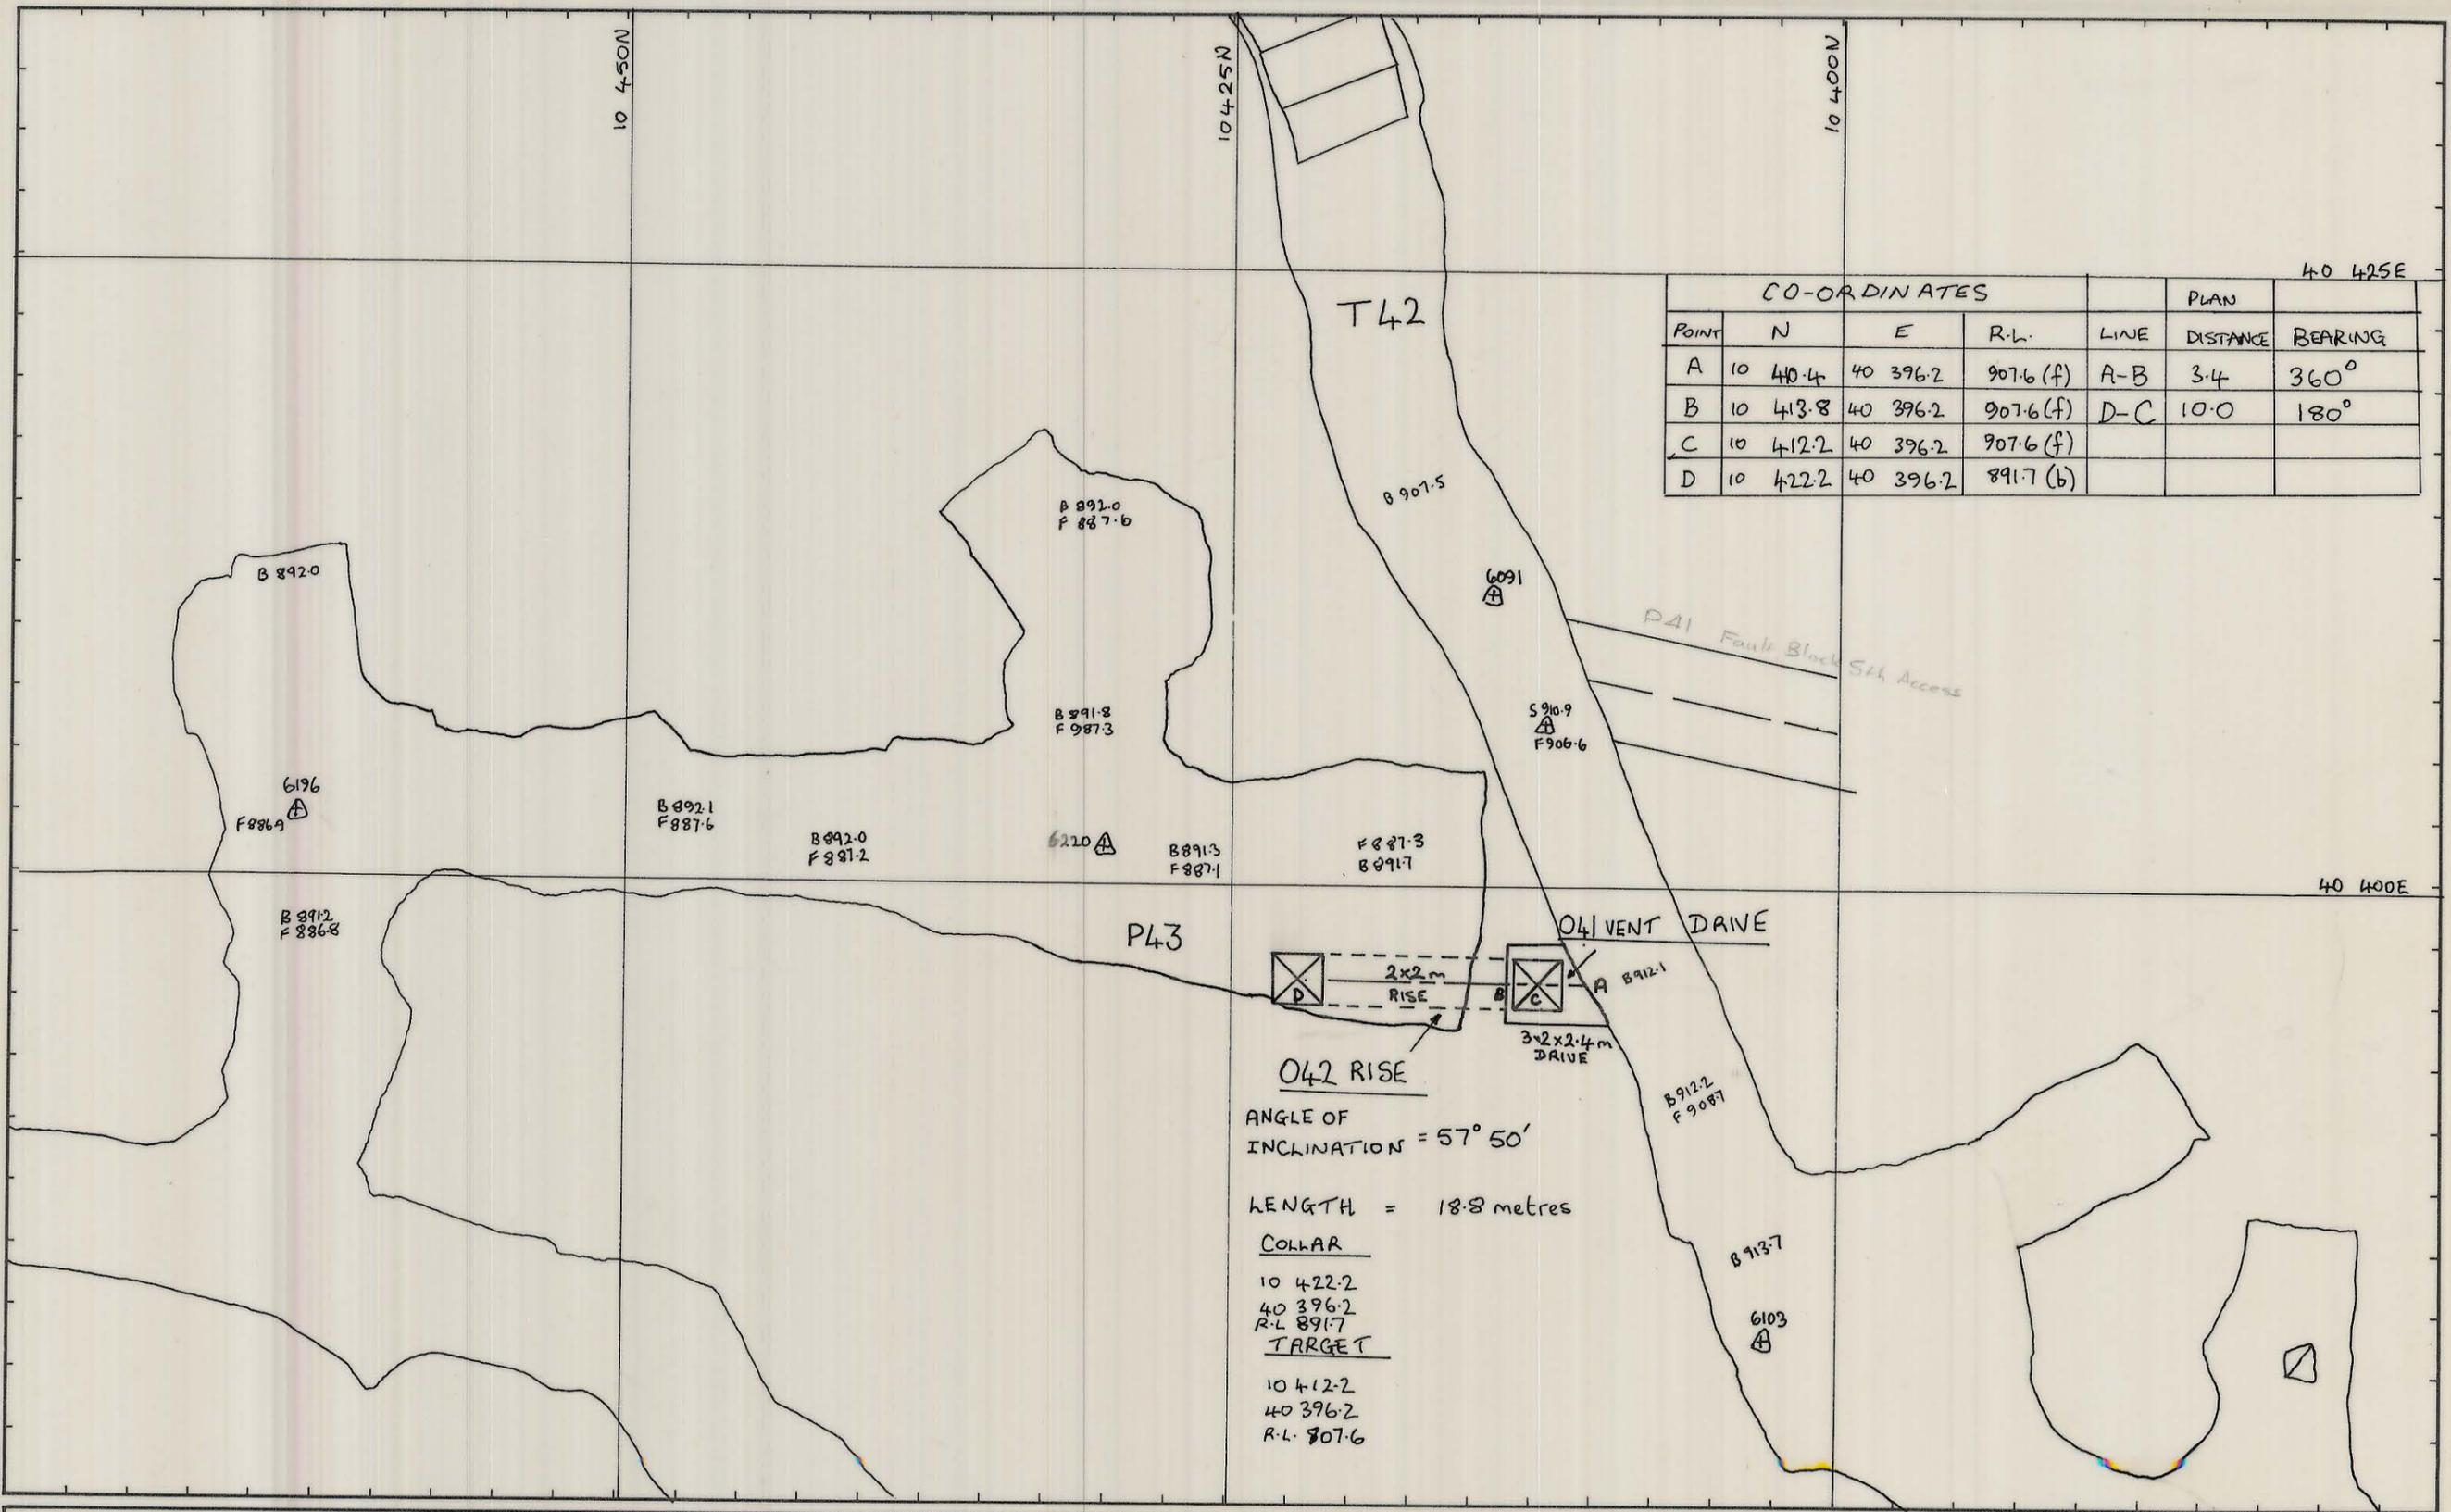

REF PLAN	O4 BH 12 - 156 252S, 156 240	GEOLOGY	CKK 4-3-82	SCALE	1:250	
SURVEY	BHK 4/3/82	PLANNING	ADT 15-2-82	<b>BOLD HEAD</b> <b>O 42 VENT RISE</b>		
ROCK MEC.	JKN 25.3.82	Min Sup				DRAWING NUMBER
G.M.S.		T.S.S.		03 BH 05 - 3015		