


03 8H05 4005

0374_3922

5 cm

27 JUN 1981

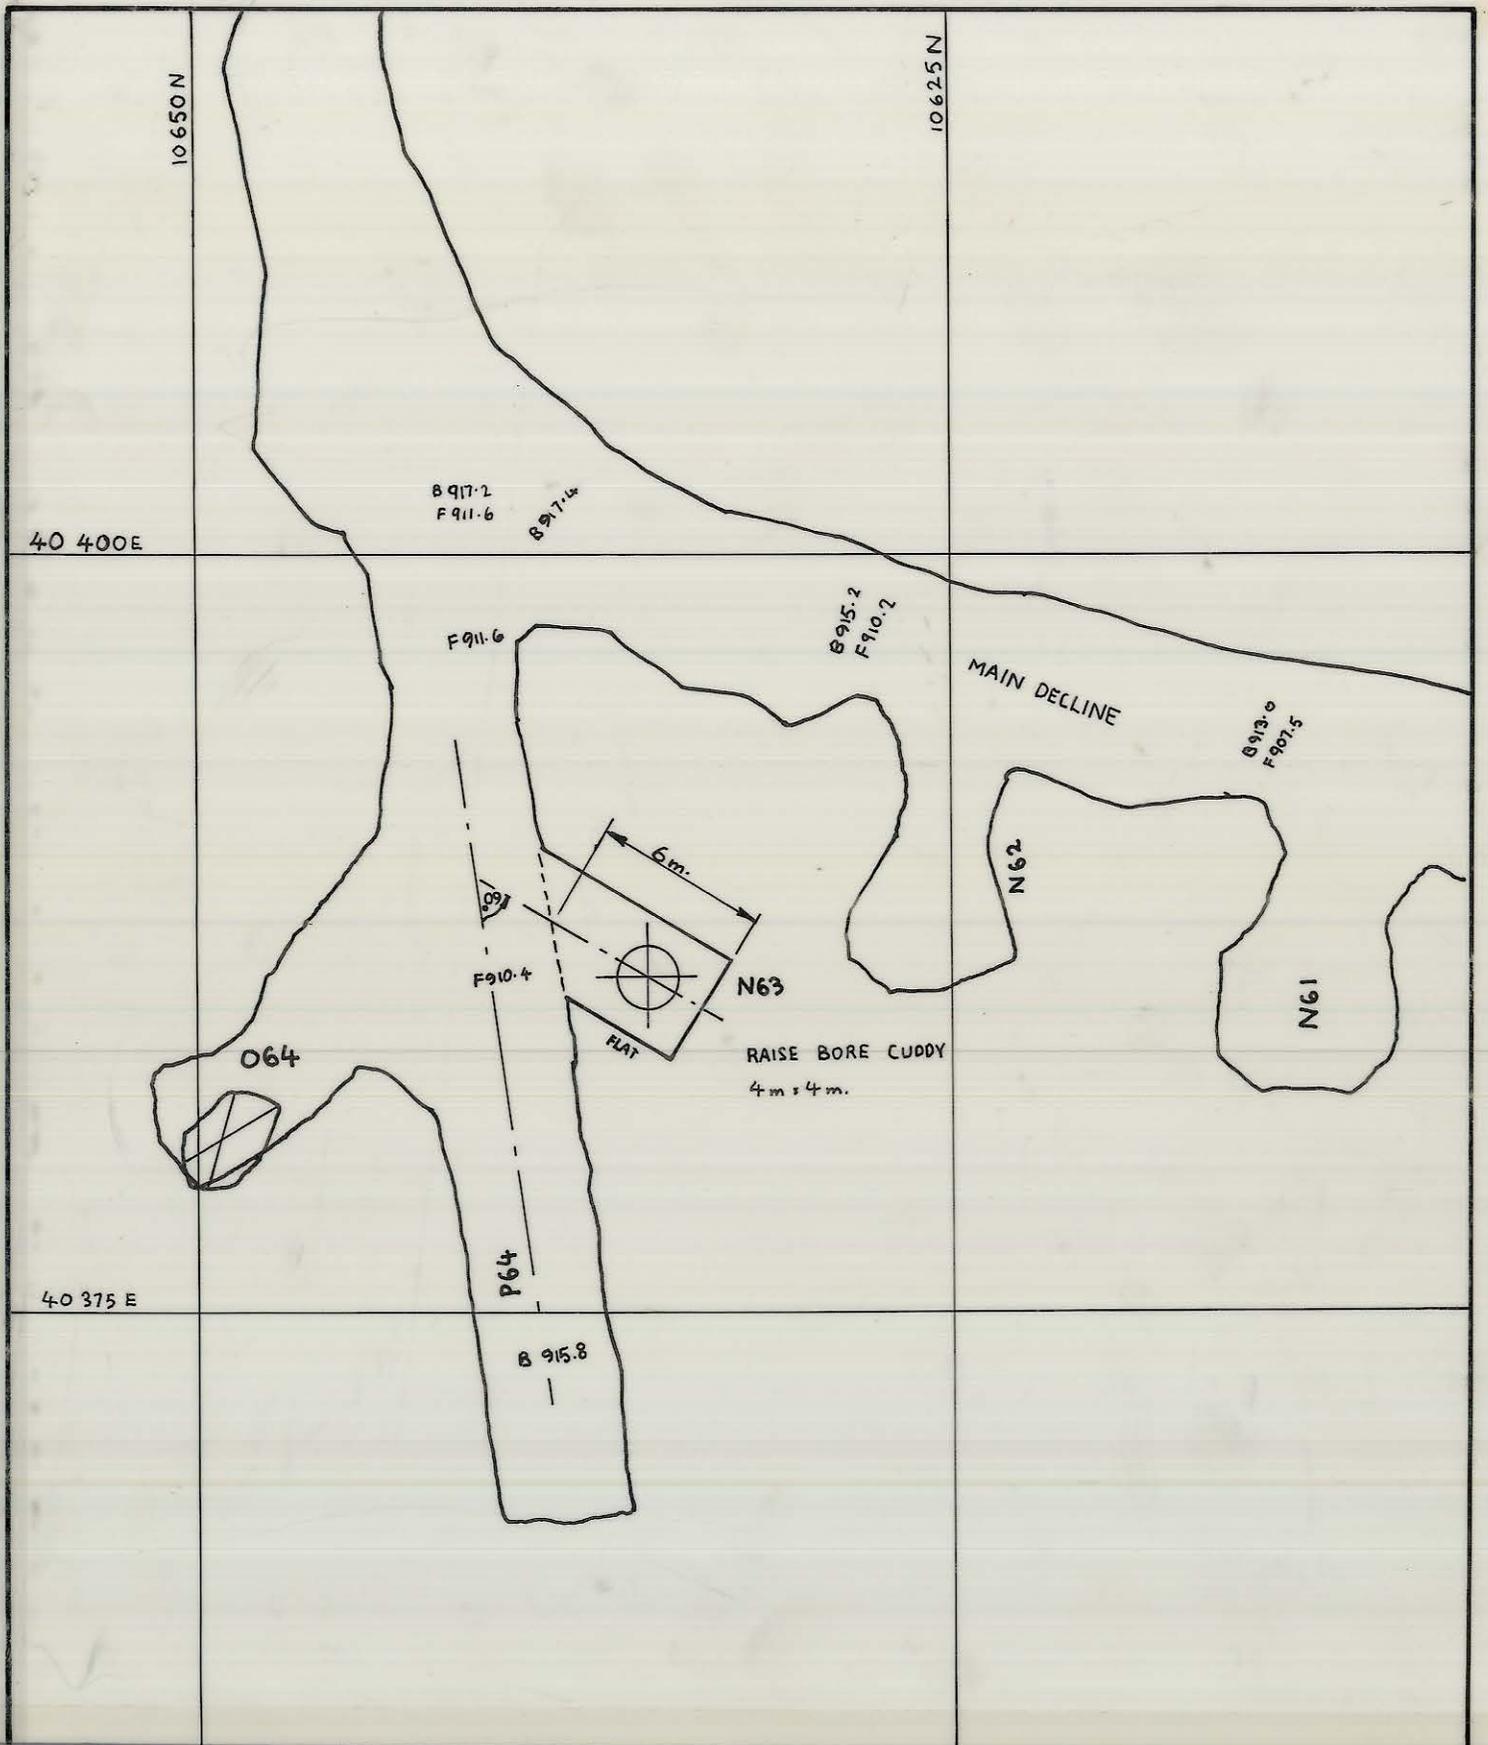

KING ISLAND SCHEELITE

DATE: 6. 9. 79

SCALE: 1:250

MINE: BOLD HEAD

DWG/NO.:

N63 RAISE BORE CUDDY

PRELIMINARY

FINAL

APPROVAL

PLANNING ENG.: *R. A. Jennings*

SENIOR PLAN. ENG.: *W. J. Crowley*

MINE SUPT.: *W. J. Crowley*

G. MINING SUPT.:

SENIOR SURV'R.: *[Signature]*

SENIOR GEOLOGIST: *S. J. Brown*

SURVEYOR: *[Signature]*

COPY

3