



03 BH 05 - 4006

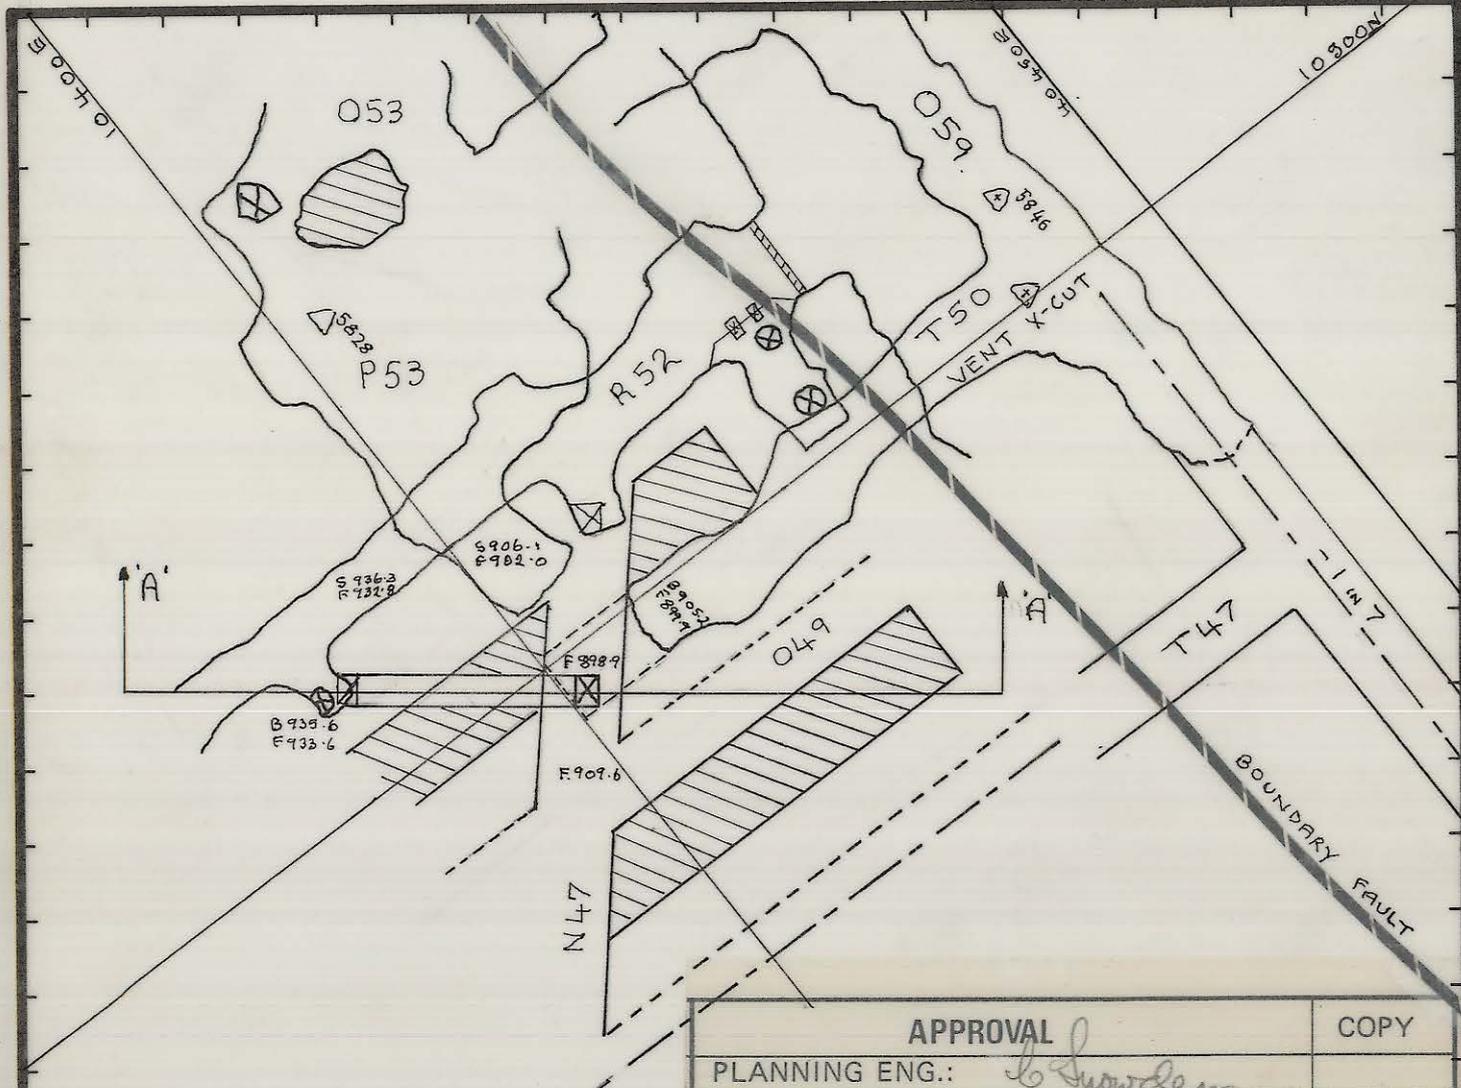

0374_3923

5 cm

APPROVAL	COPY
PLANNING ENG.: <i>B. Swadlow</i>	
SENIOR PLAN. ENG.: <i>W. Mansley</i>	
MINE SUPT.: <i>W. Mansley</i>	
G. MINING SUPT.: <i>M. J. M. 19/12</i>	
SENIOR SURV'R.: <i>W. Mansley</i>	
SENIOR GEOLOGIST: <i>S. Mansley</i>	
SURVEYOR: <i>B. H. Ram</i>	

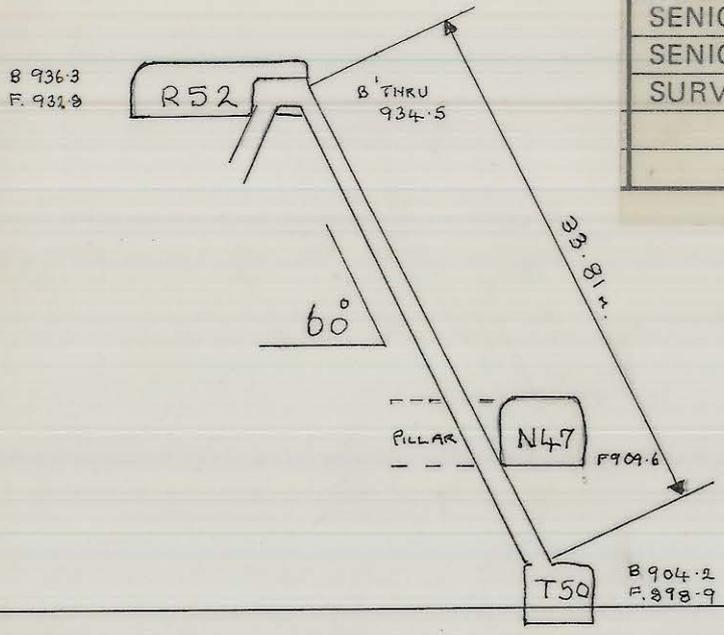

SECTION THRU "AA"

RISE DIMENSIONS 2m x 2m.

900 RL

LEGEND:

-
-
-
-

Scale: 1:500

DATE: 19-12-77
 GEOL:
 DWN: CA
 CHKD:

PROPOSED VENTILATION RISE
 FOR VENTING C1 AND C2
 PARTIAL VENT RETURN FOR O49
 DEVELOPMENT.

27 JUN 1981