


27 JUN 1981

0374_3929

03BH06-3003

5 cm

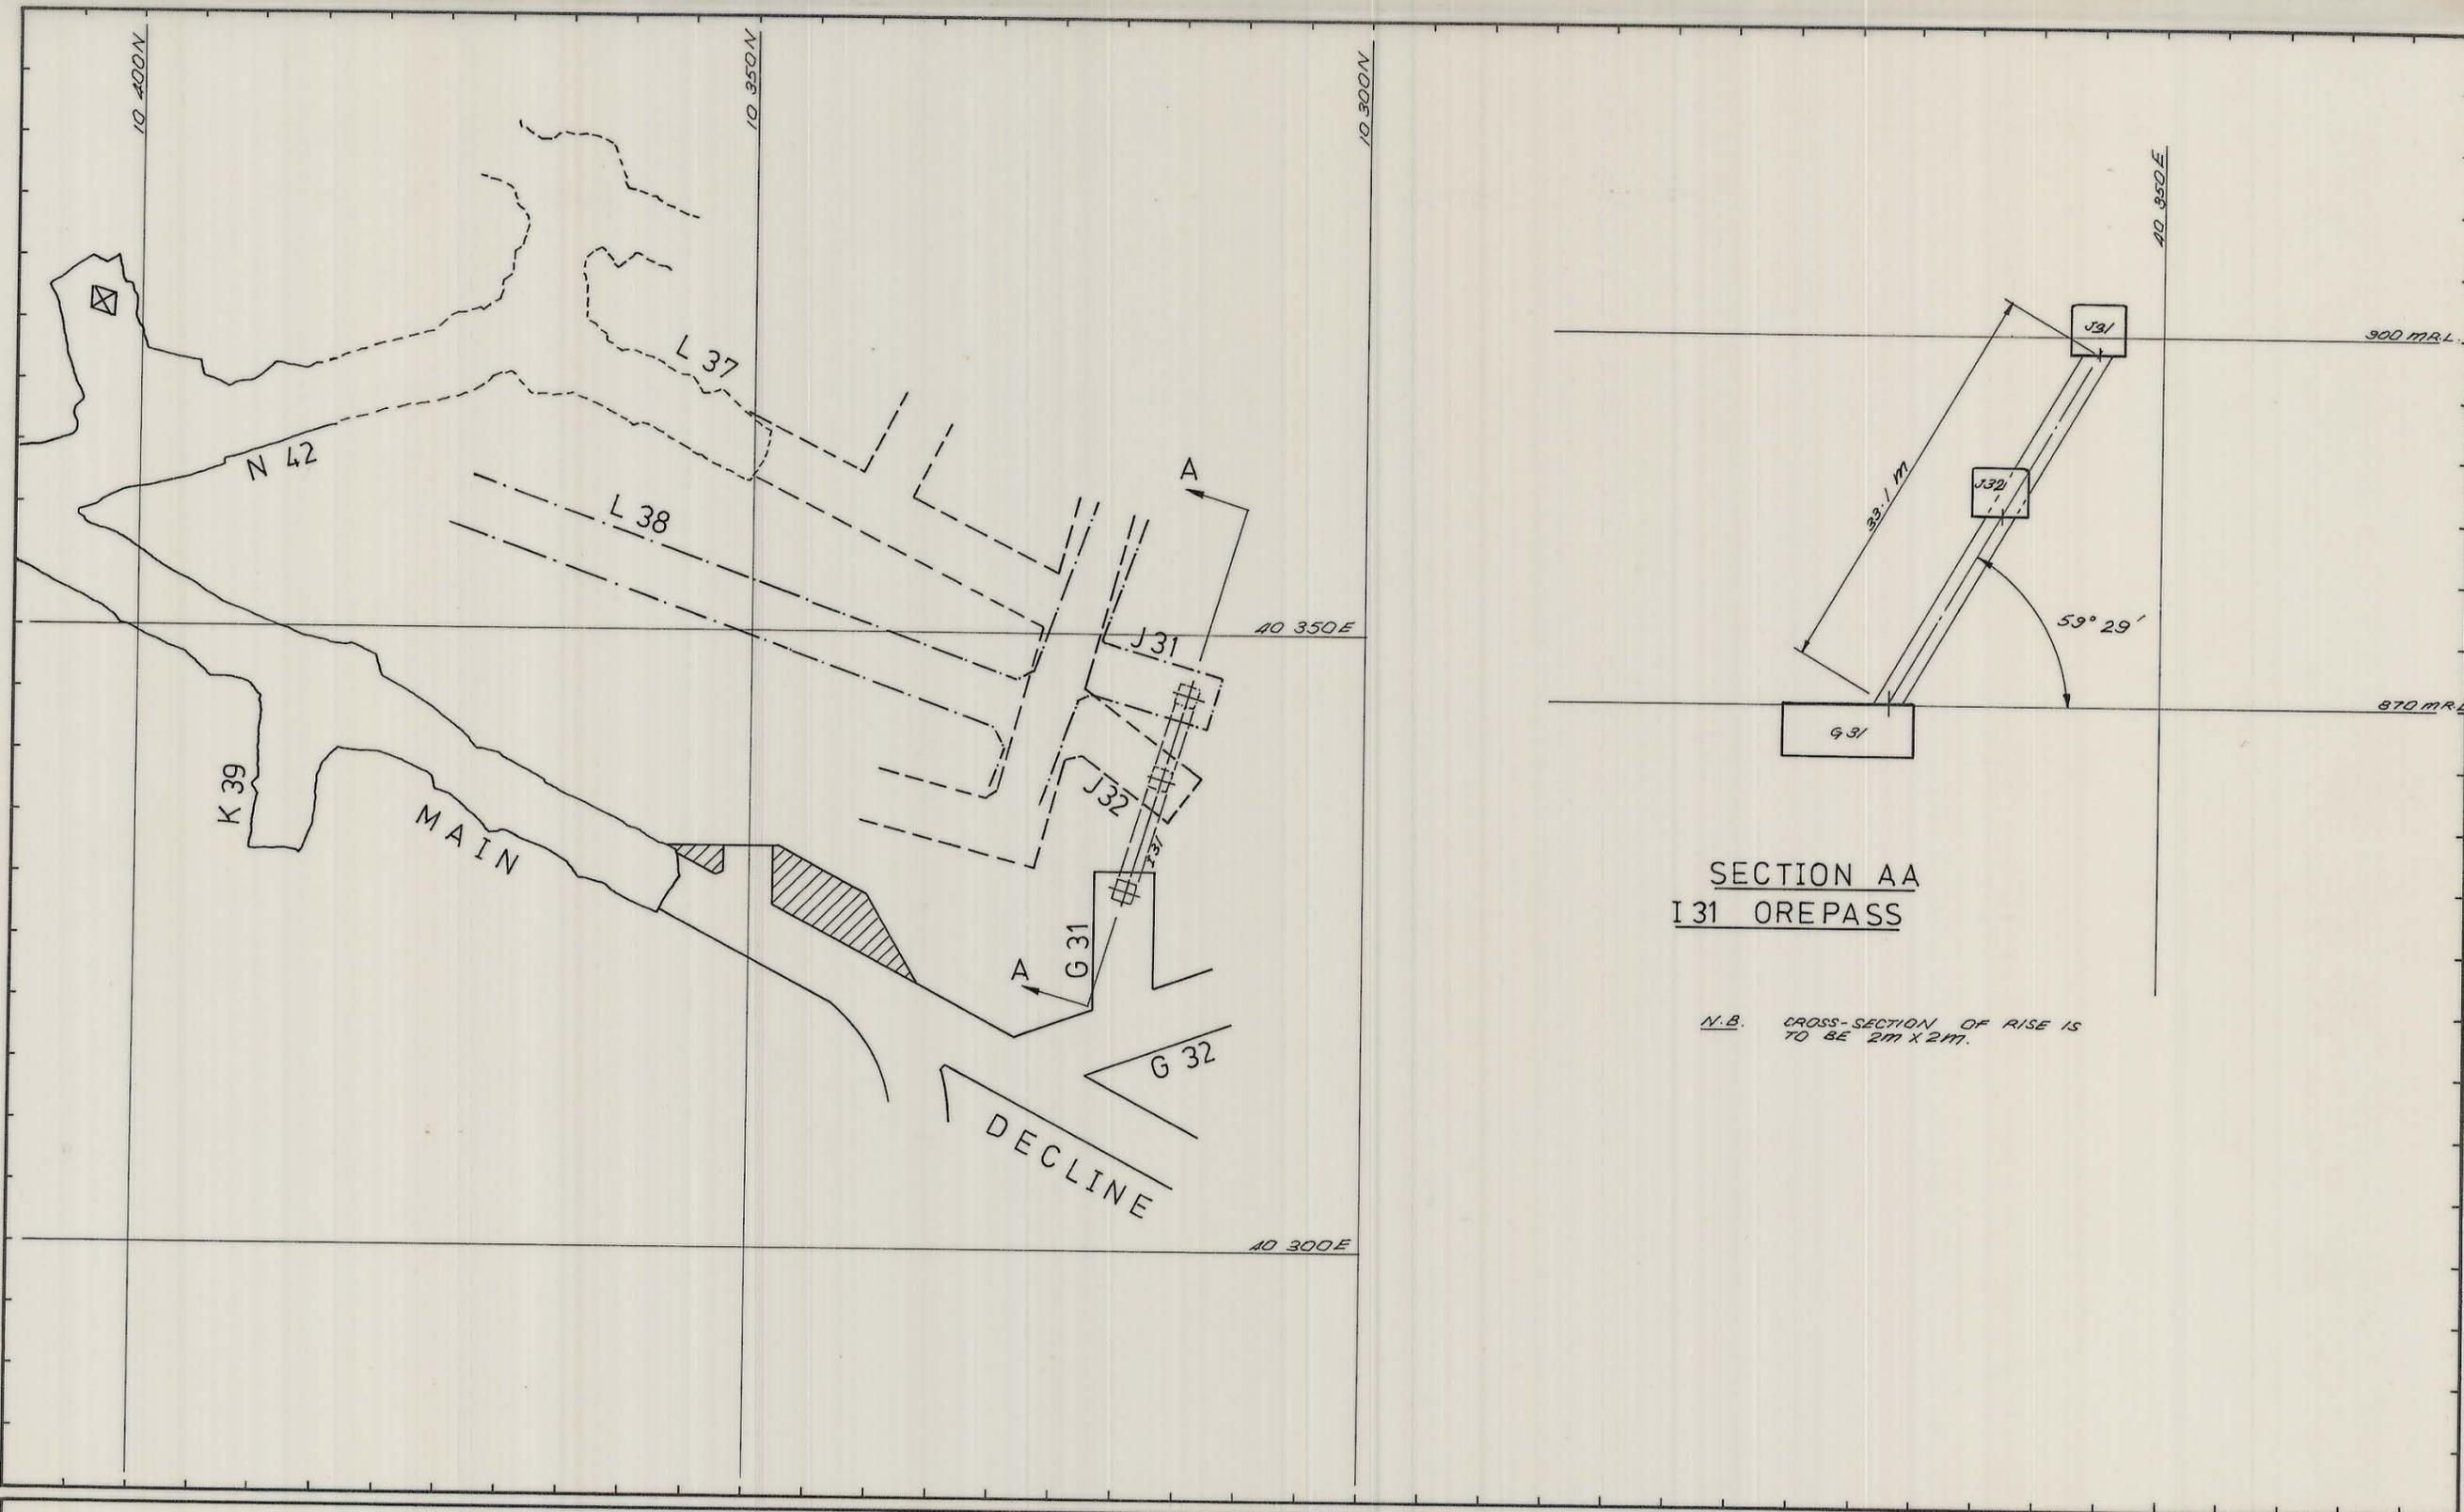

SECTION AA
I 31 OREPASS

N.B. CROSS-SECTION OF RISE IS
TO BE 2M X 2M.

REF PLAN 03BH03-3003, 03BH04-3012/1
-3013.

GEOLOGY	
SURVEY	
PLANNING	<i>J. Amundson 11-5-81</i>
ROCK MEC.	
GRADE CON.	
DRAFTING	
T.SS.	

SCALE 1:500

KS KING ISLAND SCHEELITE
GRASSY KING ISLAND

BOLD HEAD MINE

LOWER FAULT BLOCK - I 31
OREPASS.

DRAWING NUMBER

03BH06-3003